


FINAL SURVEY	DATE
SURVEYED	BY
NOTE BOOK	
NO.	
AREAS CHECKED	

ORIGINAL SURVEY	DATE
SURVEYED	BY
NOTE BOOK	
NO.	
AREAS CHECKED	

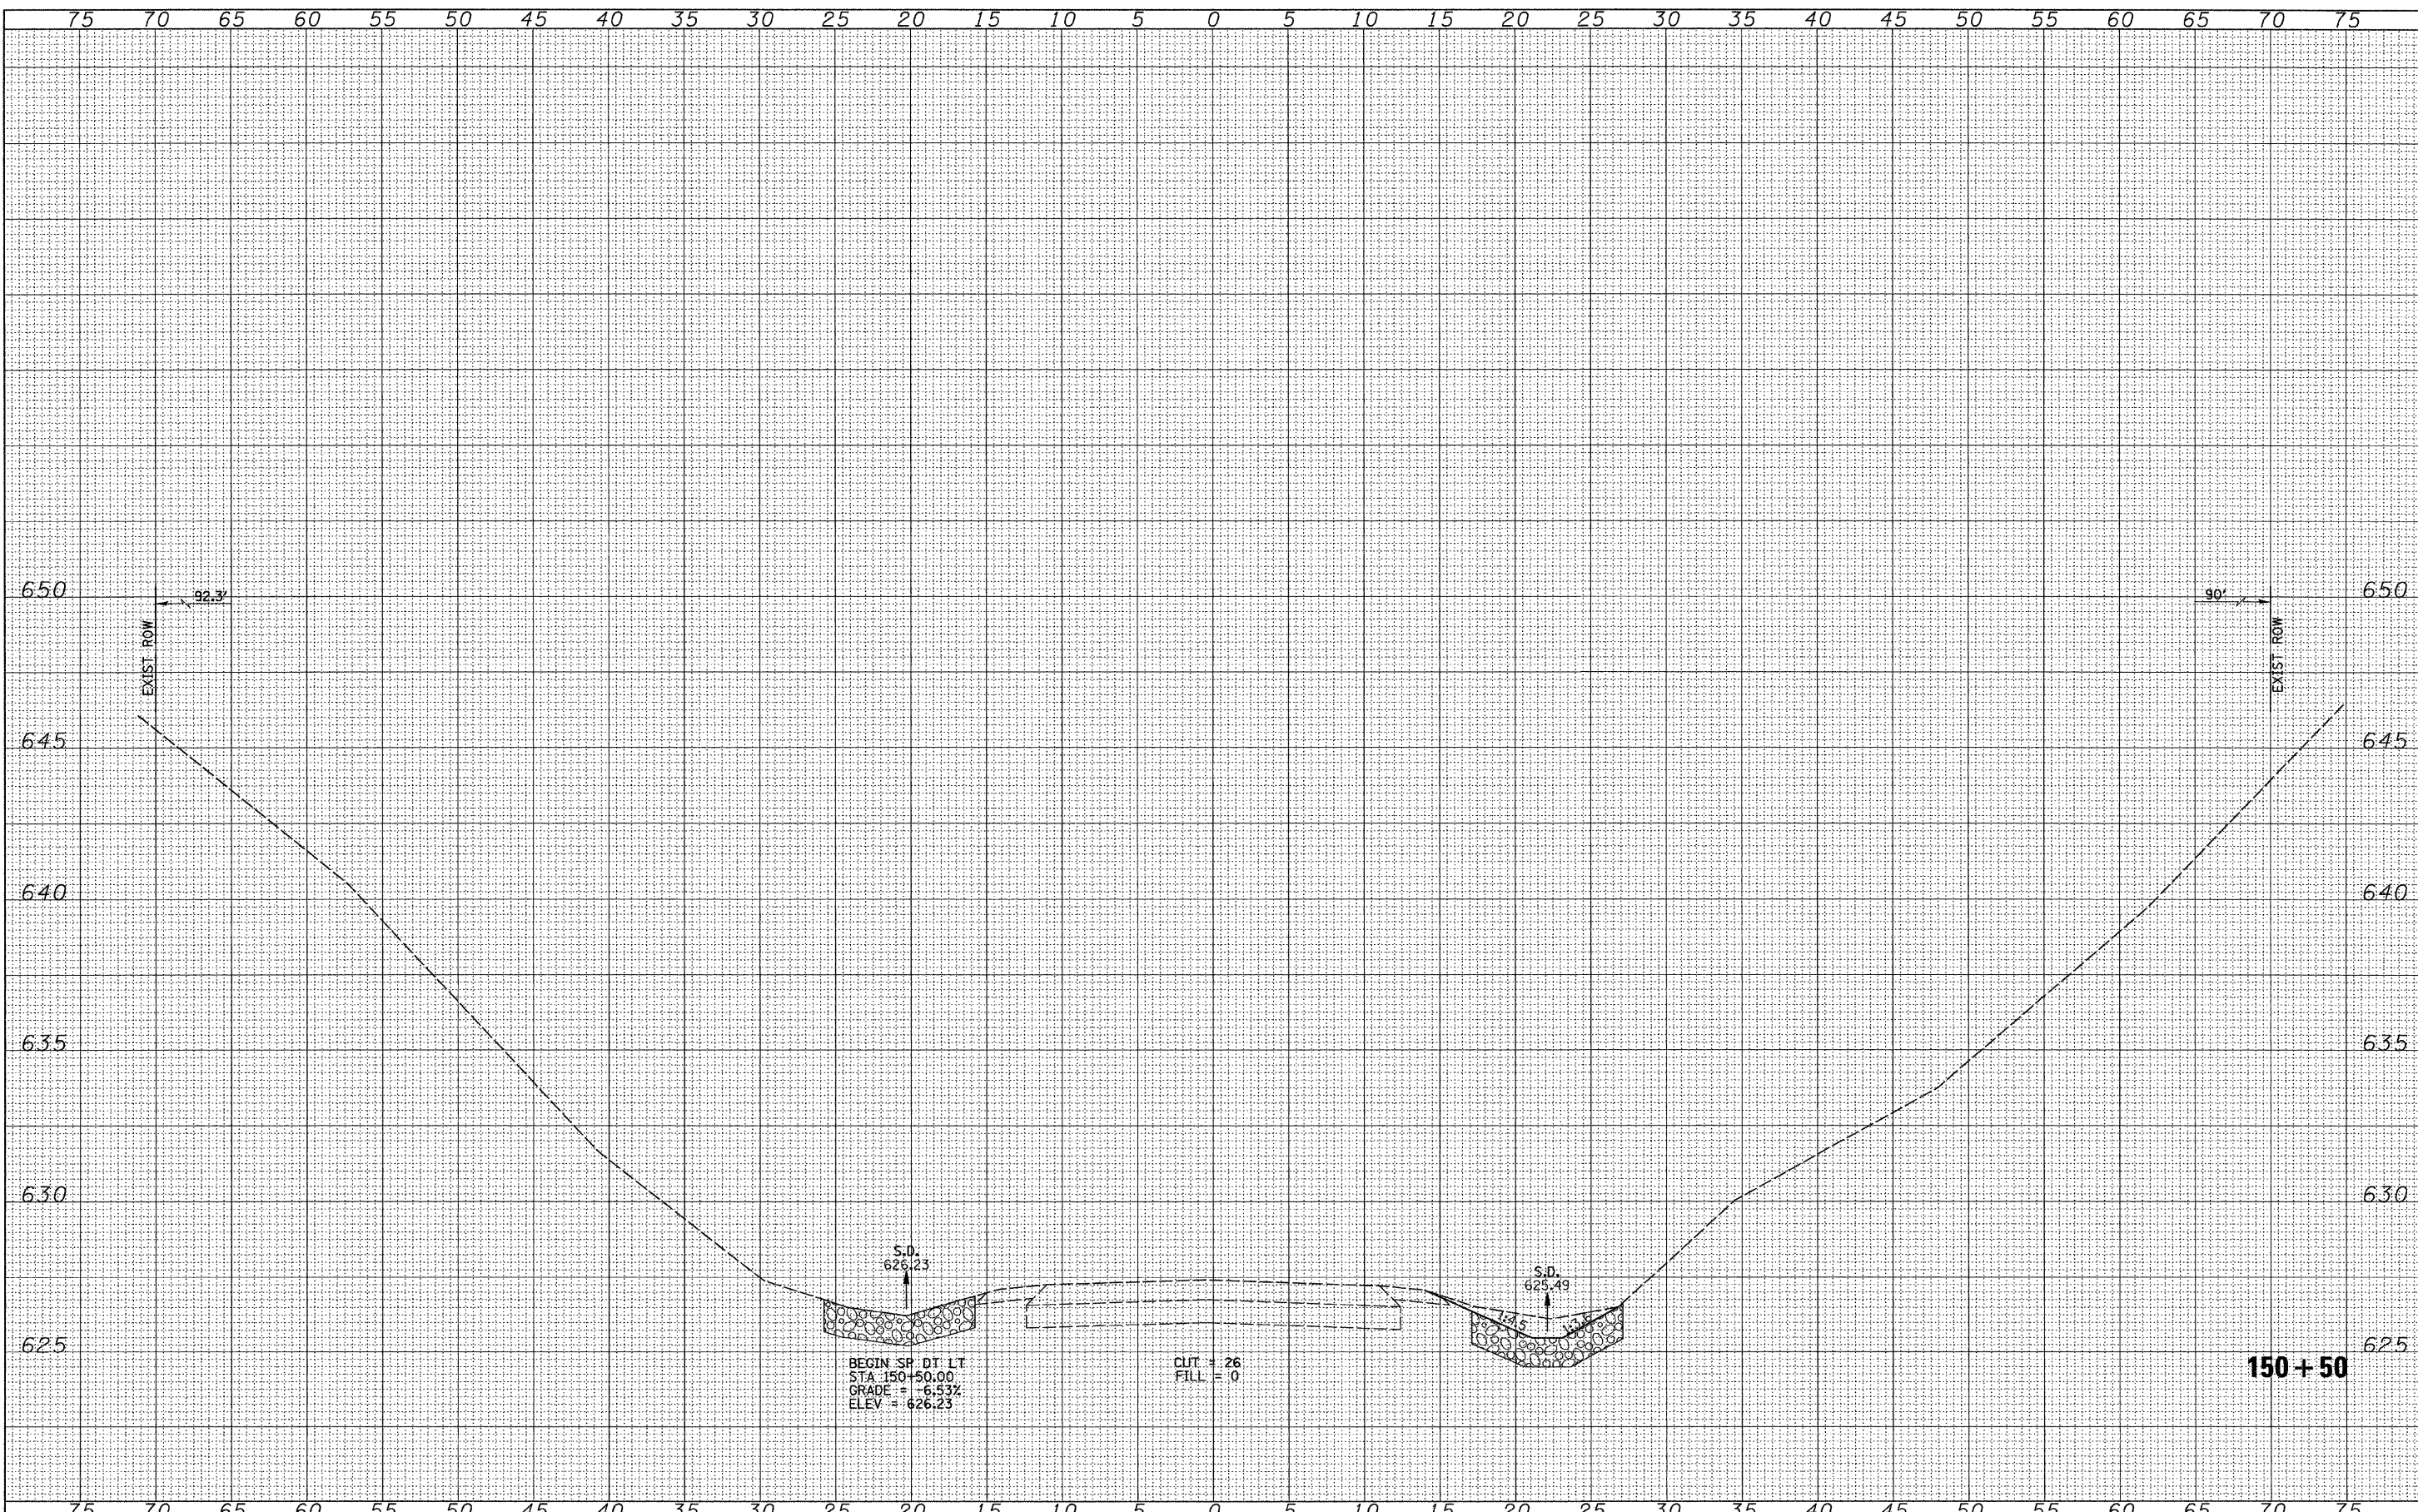

FILE NAME = V:\Bridge\2484-Morgan\2484xshta2.dgn

USER NAME = cthomas	DESIGNED -	REVISED -
PLOT SCALE = 5,0000' / IN.	DRAWN -	REVISED -
PLOT DATE = 1/6/2011	CHECKED -	REVISED -
	DATE -	REVISED -

**MORGAN COUNTY  
COUNTY HIGHWAY 28  
OVER HENRY CREEK**

**CROSS SECTIONS**

SCALE: HORIZ: 1"=50'  
VERT: 1"=5'

SHEET NO. 2 OF 28 SHEETS    STA. 150+50    TO STA. 150+50

F.A.S. RTE.	SECTION	COUNTY	TOTAL SHEETS	SHEET NO.
609	07-00099-00-BR	MORGAN	48	22
CONTRACT NO. 99545				
FED. ROAD DIST. NO. 7 ILLINOIS FED. AID PROJECT BR5-0609109				