


DATE	
BY	
FINAL SURVEY	SURVEYED
NOTE BOOK NO.	PLOTTED
	DATE
	AREAS CHECKED

DATE	
BY	
ORIGINAL SURVEY	SURVEYED
NOTE BOOK NO.	PLOTTED
	DATE
	AREAS CHECKED

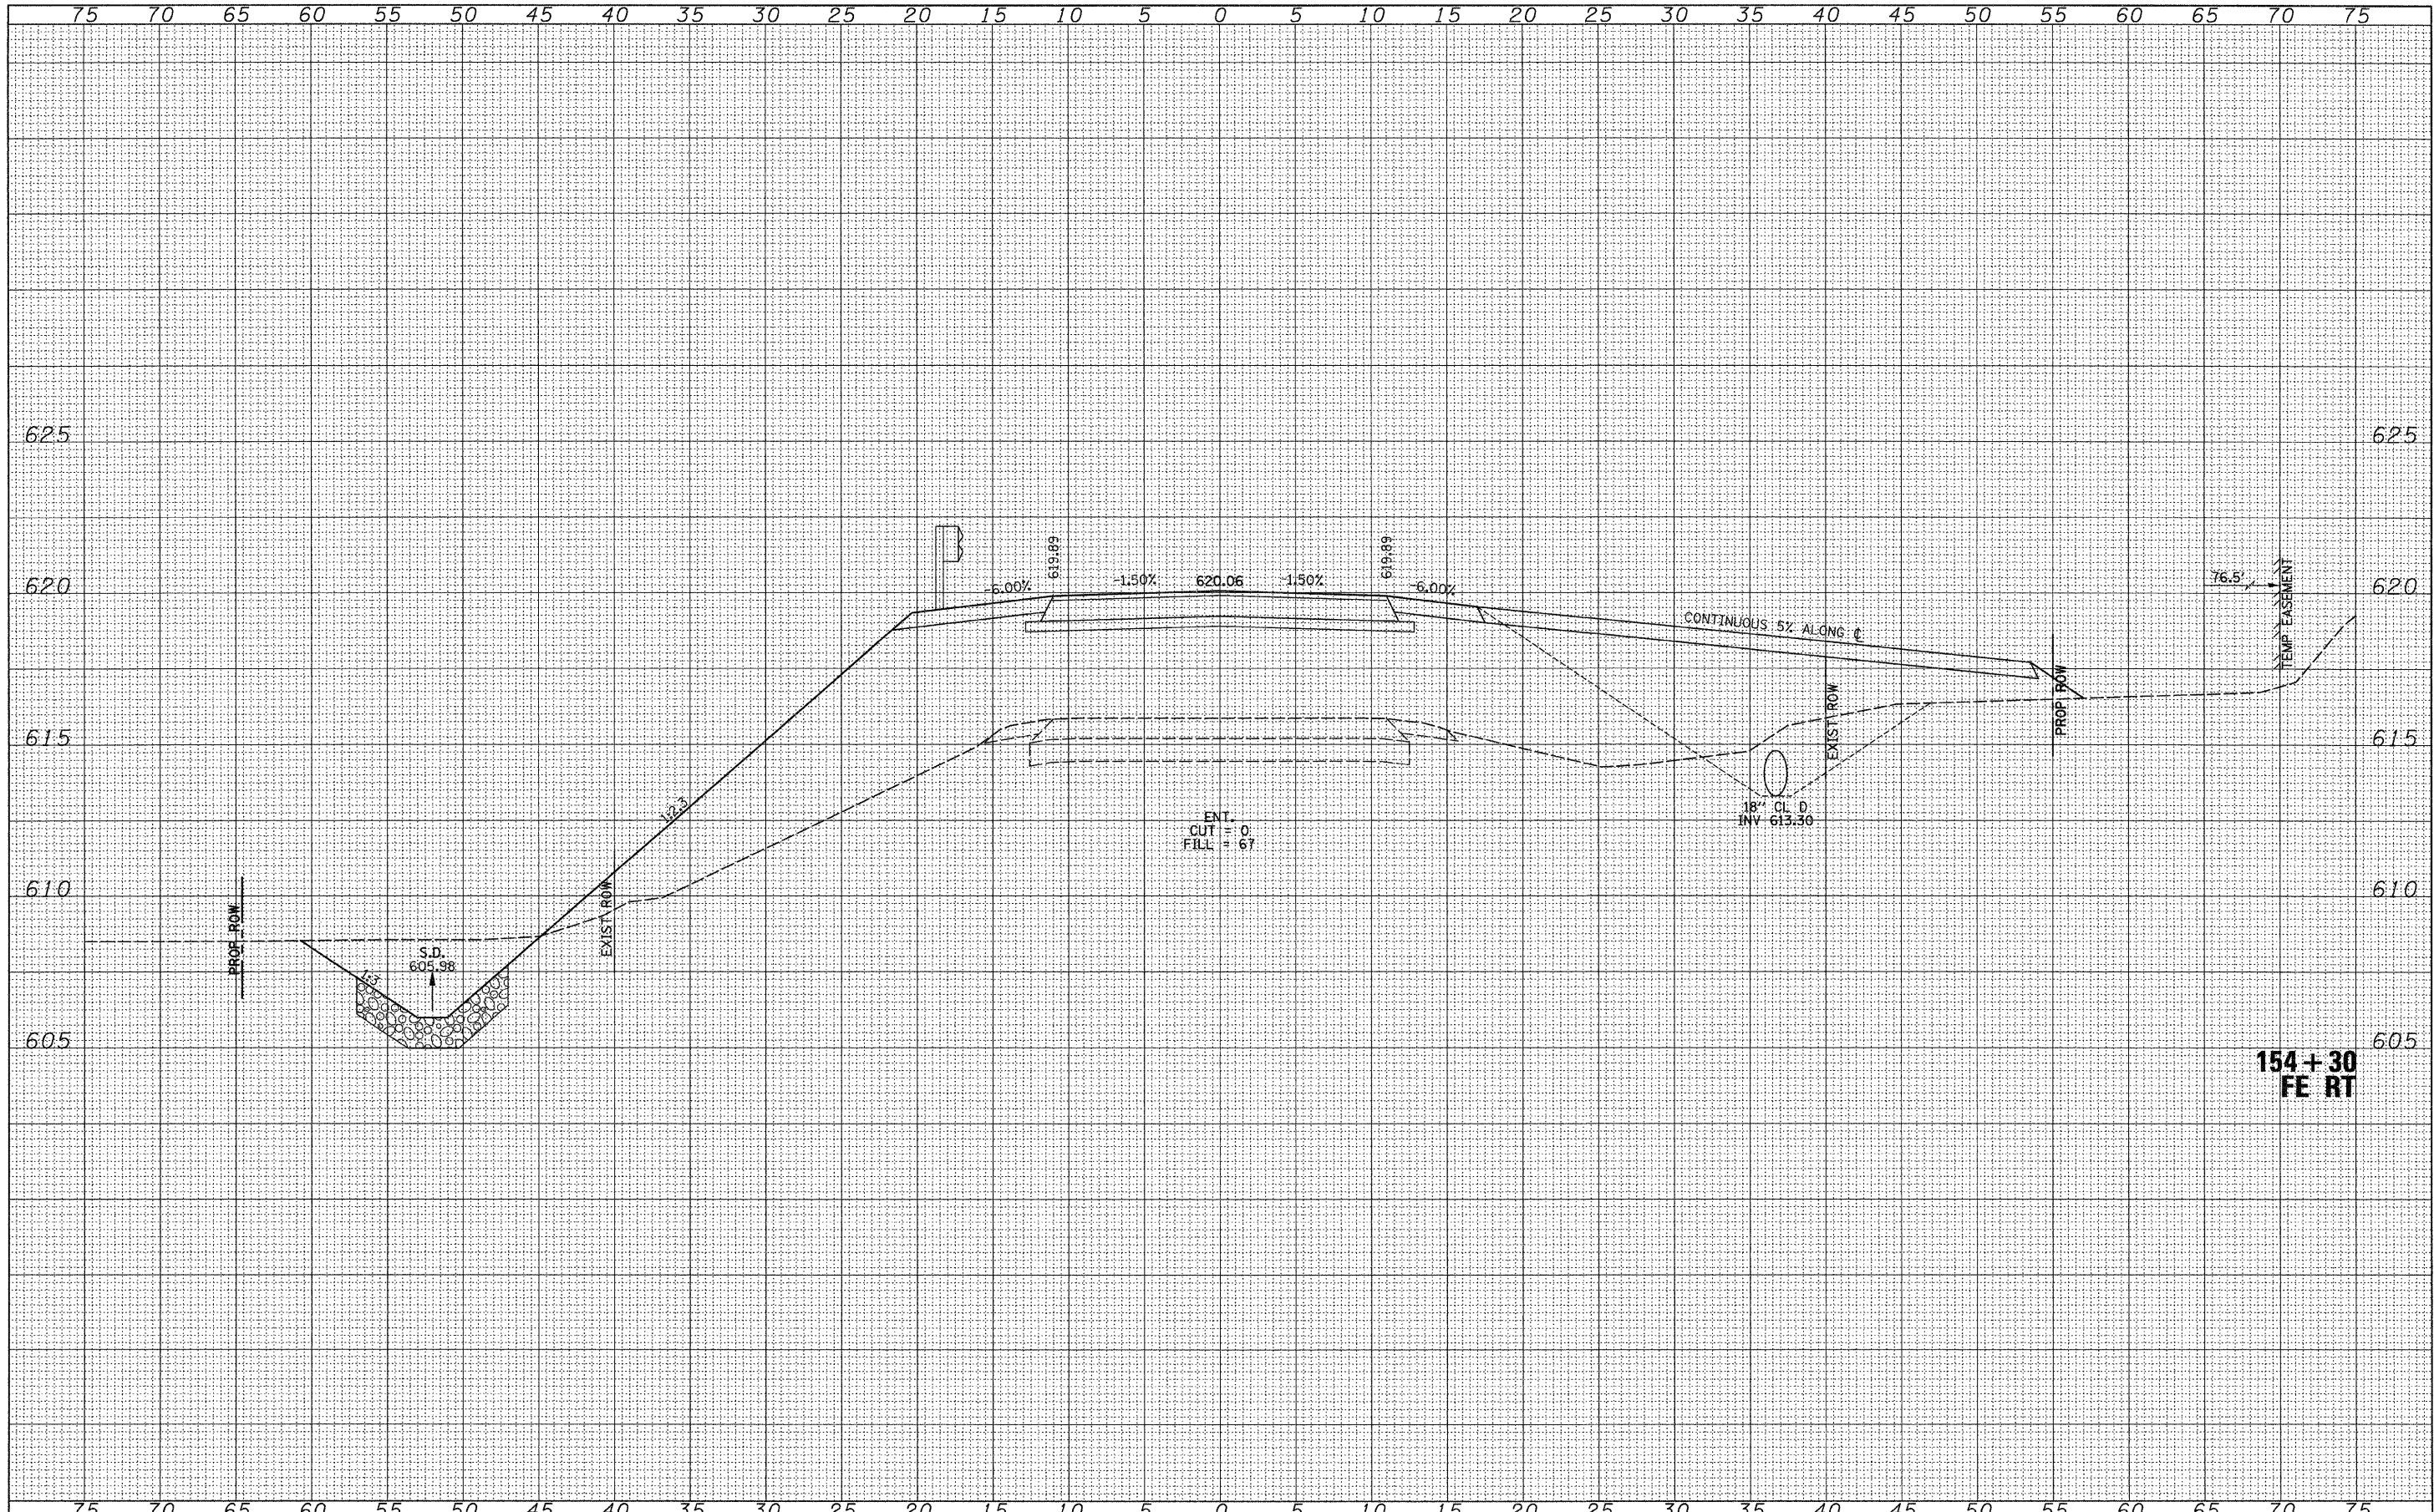

**154+30
FE RT**

FILE NAME = V:\Brdge\2484-Morgan\2484xshs2.dgn	USER NAME = cthomas	DESIGNED -	REVISED -	MORGAN COUNTY COUNTY HIGHWAY 28 OVER HENRY CREEK	CROSS SECTIONS		F.A.S. RTE. 609	SECTION 07-00099-00-BR	COUNTY MORGAN	TOTAL SHEETS 48	SHEET NO. 30	
PLOT SCALE = 5,000' / IN.	CHECKED -	REVISED -	REVISED -		SCALE: HORIZ: 1"=50'	VERT: 1"=5'	SHEET NO. 10 OF 28 SHEETS	STA. 154+30	TO STA. 154+30	FED. ROAD DIST. NO. 7	ILLINOIS	FED. AID PROJECT BRS-0609009
PLOT DATE = 1/6/2011	DATE -	REVISED -	REVISED -		CONTRACT NO. 93545							