


DATE	
BY	
FINAL SURVEY	SURVEYED
NOTE BOOK	PLOTTED
NO.	DATE
	AREAS CHECKED

DATE	
BY	
ORIGINAL SURVEY	SURVEYED
NOTE BOOK	PLOTTED
NO.	DATE
	AREAS CHECKED

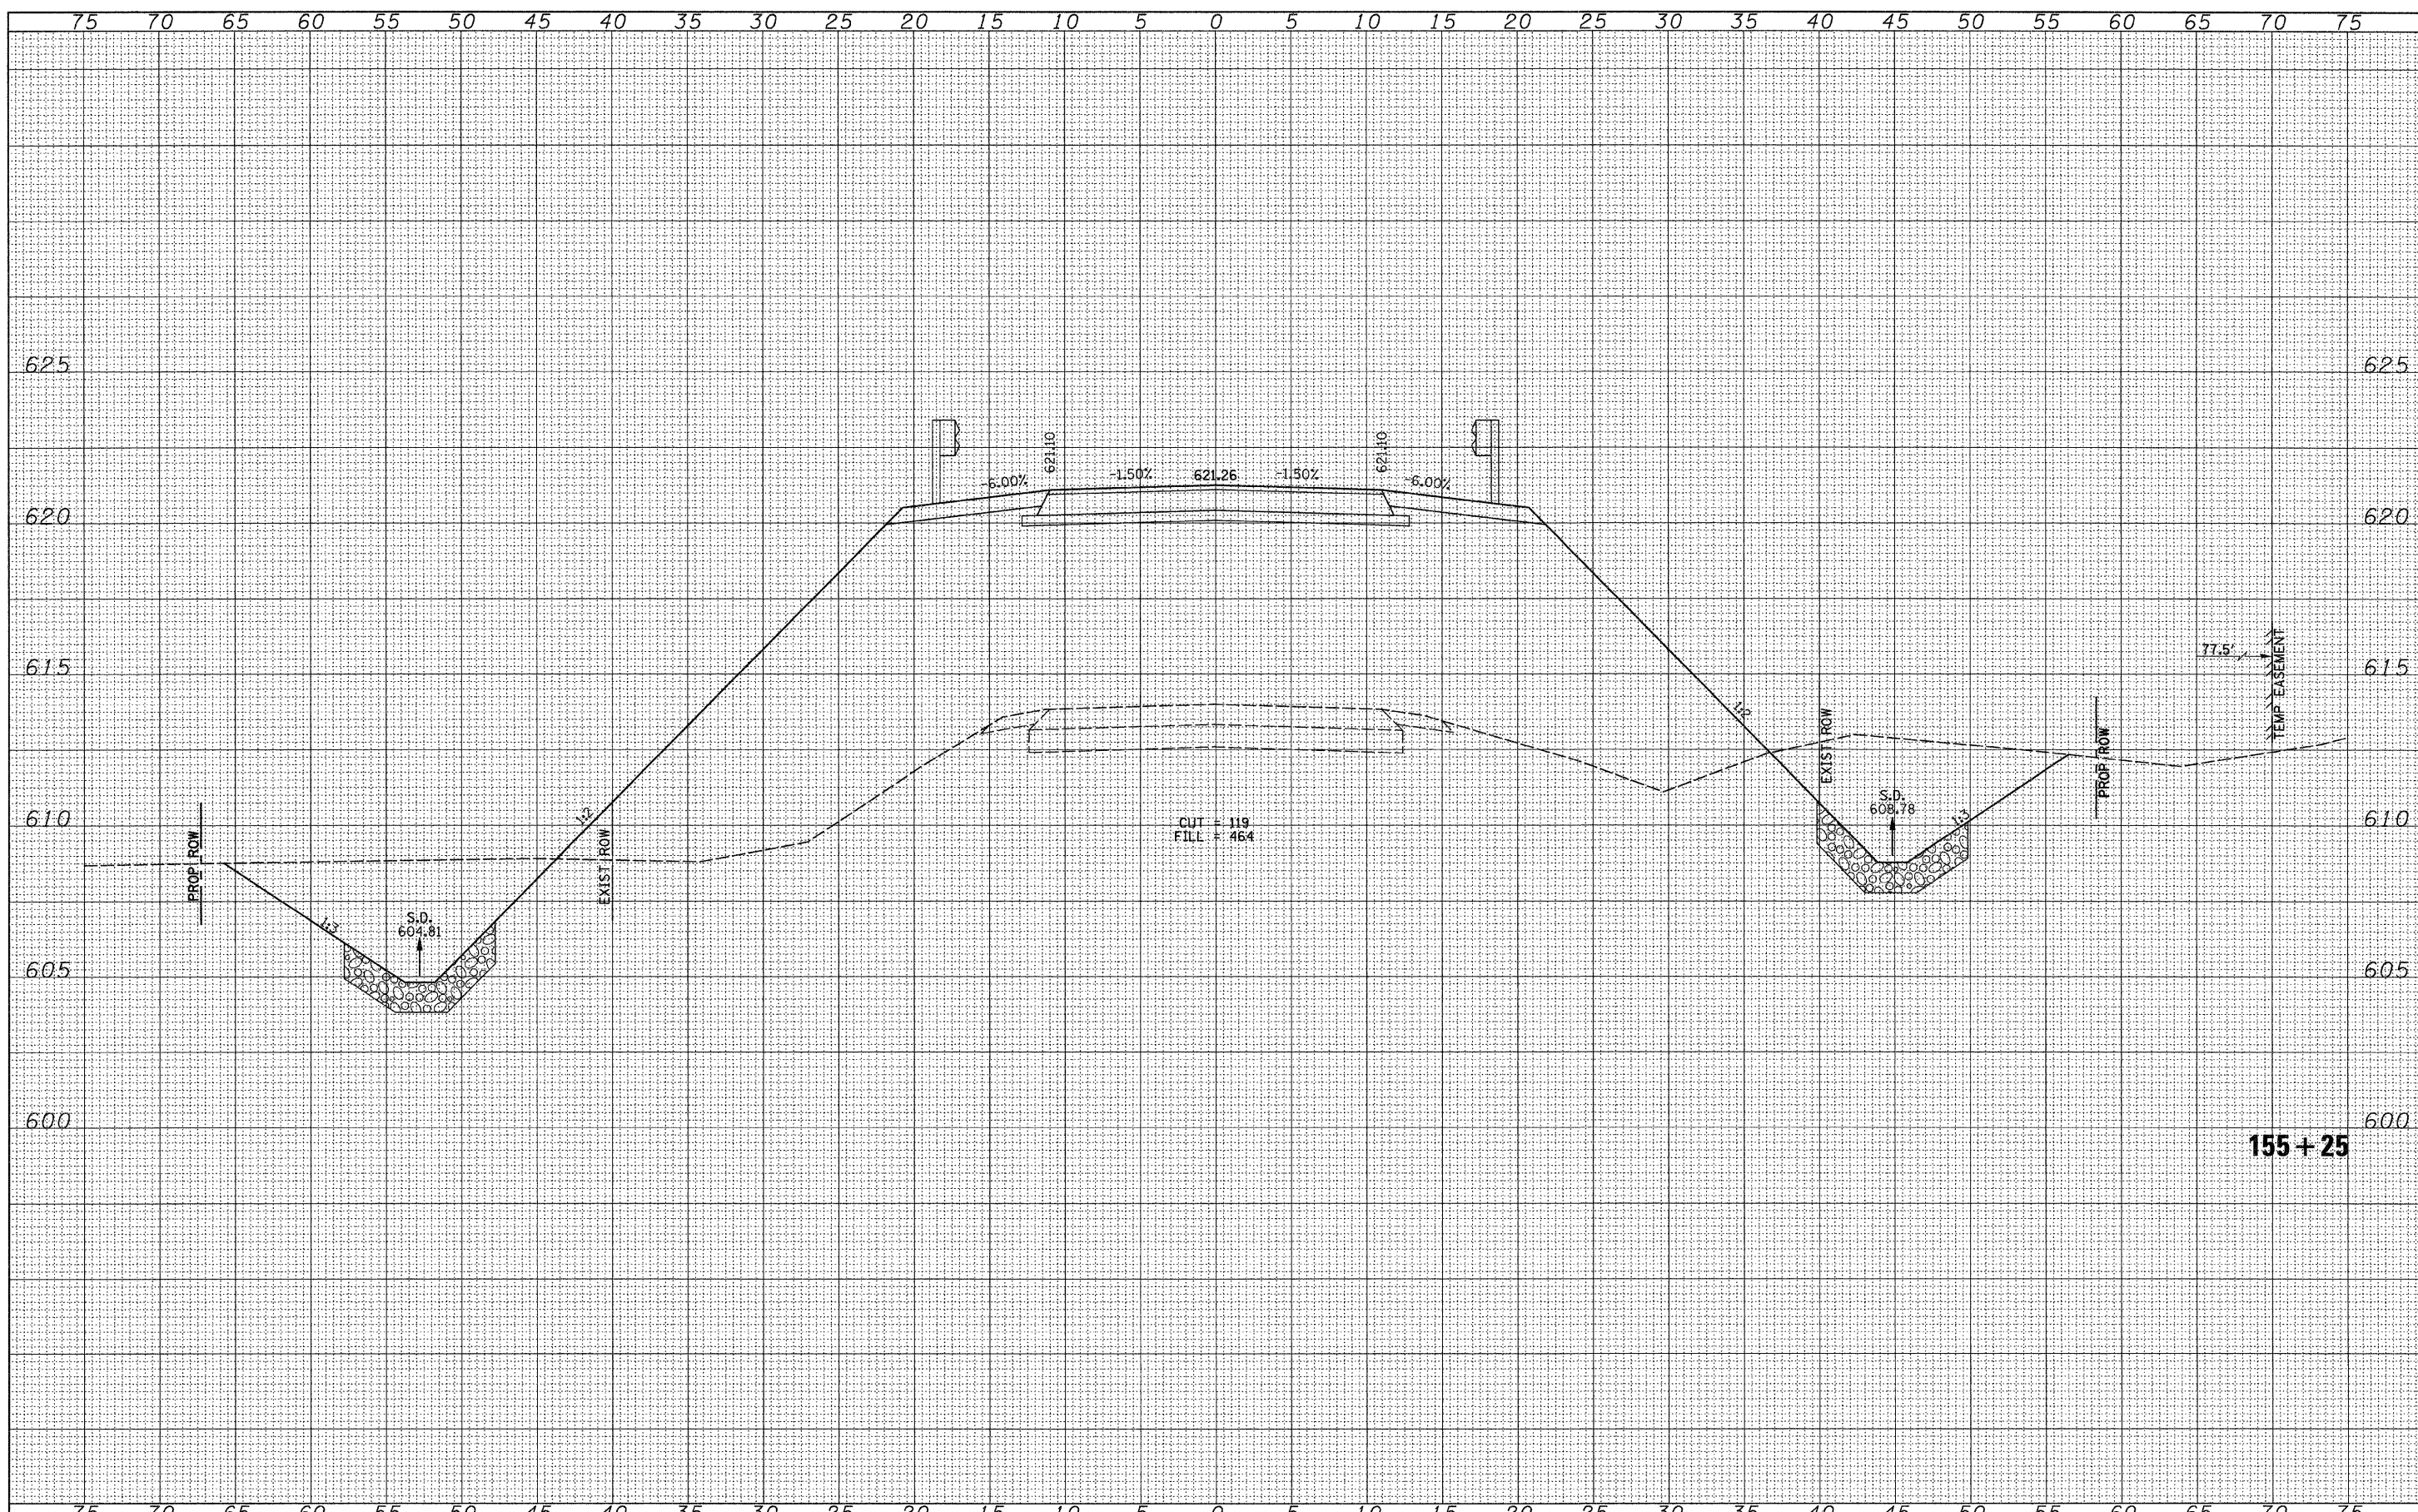

155 + 25

FILE NAME =
 V:\Bridge\2484-Morgan\2484xshs2.dgn

USER NAME = othomas	DESIGNED -	REVISED -
PLOT SCALE = 5,0000' / IN.	DRAWN -	REVISED -
PLOT DATE = 1/6/2011	CHECKED -	REVISED -
	DATE -	REVISED -

**MORGAN COUNTY
 COUNTY HIGHWAY 28
 OVER HENRY CREEK**

CROSS SECTIONS

SCALE: HORIZ: 1"=50'
 VERT: 1"=5.0'
 SHEET NO. 13 OF 28 SHEETS
 STA. 155+25 TO STA. 155+25

F.A.S. RTE.	SECTION	COUNTY	TOTAL SHEETS	SHEET NO.
609	07-00099-00-BR	MORGAN	48	33
			CONTRACT NO. 93545	
FED. ROAD DIST. NO. 7 ILLINOIS FED. AID PROJECT BR5-0609(09)				