


DATE	
BY	
FINAL SURVEY	SURVEYED
NOTE BOOK	PLOTTED
NO.	DATE
	AREAS CHECKED

DATE	
BY	
ORIGINAL SURVEY	SURVEYED
NOTE BOOK	PLOTTED
NO.	DATE
	AREAS CHECKED

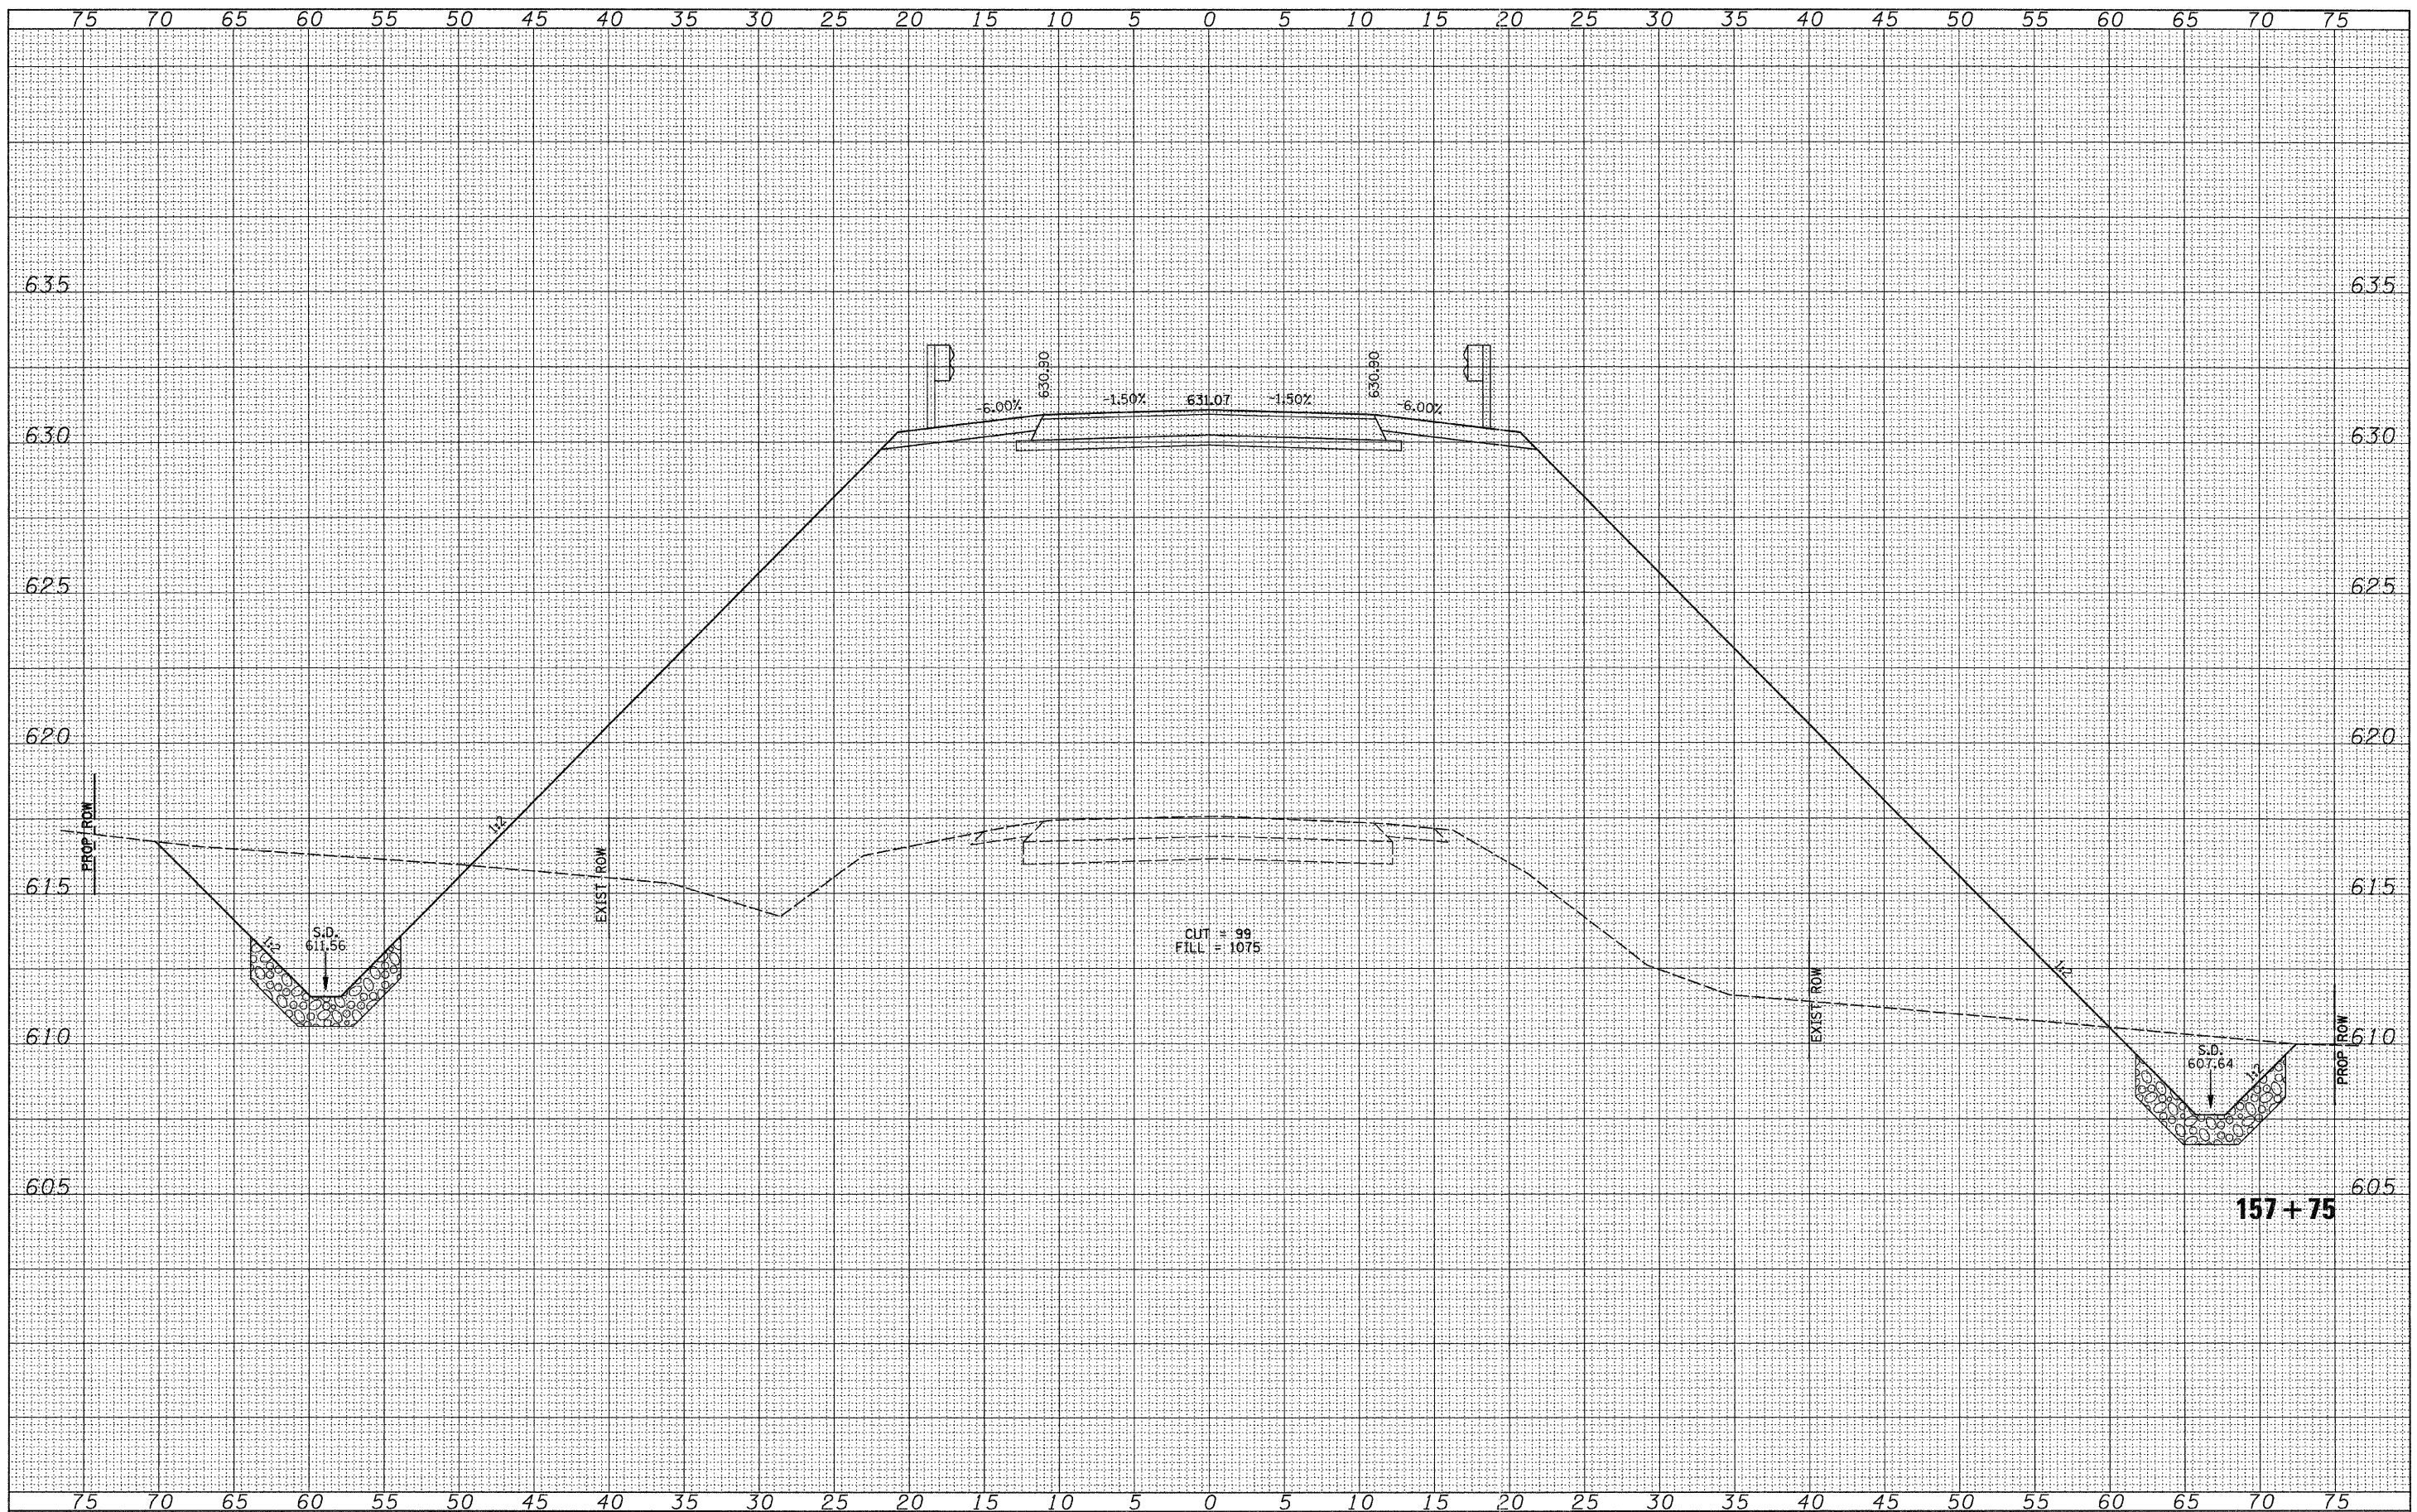

FILE NAME = V:\Brdge\2484-Morgan\2484xshs2.dgn	USER NAME = othomas	DESIGNED -	REVISED -	<b>MORGAN COUNTY HIGHWAY 28 OVER HENRY CREEK</b>	<b>CROSS SECTIONS</b>		F.A.S. RTE. 609	SECTION 07-00099-00-BR	COUNTY MORGAN	TOTAL SHEETS 48	SHEET NO. 37
	PLOT SCALE = 5,0000' / IN.	CHECKED -	REVISED -		SCALE: HORIZ: 1"=50'	SHEET NO. 17 OF 28 SHEETS	STA. 157+75 TO STA. 157+75	CONTRACT NO. 93545		FED. ROAD DIST. NO. 7 [ILLINOIS]	FED. AID PROJECT BRS-0609(09)
	PLOT DATE = 1/6/2011	DATE -	REVISED -								