


DATE	
BY	
SURVEYED	
PLOTTED	
DATE	
AREAS CHECKED	
FINAL SURVEY	
NOTE BOOK	
NO.	

DATE	
BY	
SURVEYED	
PLOTTED	
DATE	
AREAS CHECKED	
ORIGINAL SURVEY	
NOTE BOOK	
NO.	

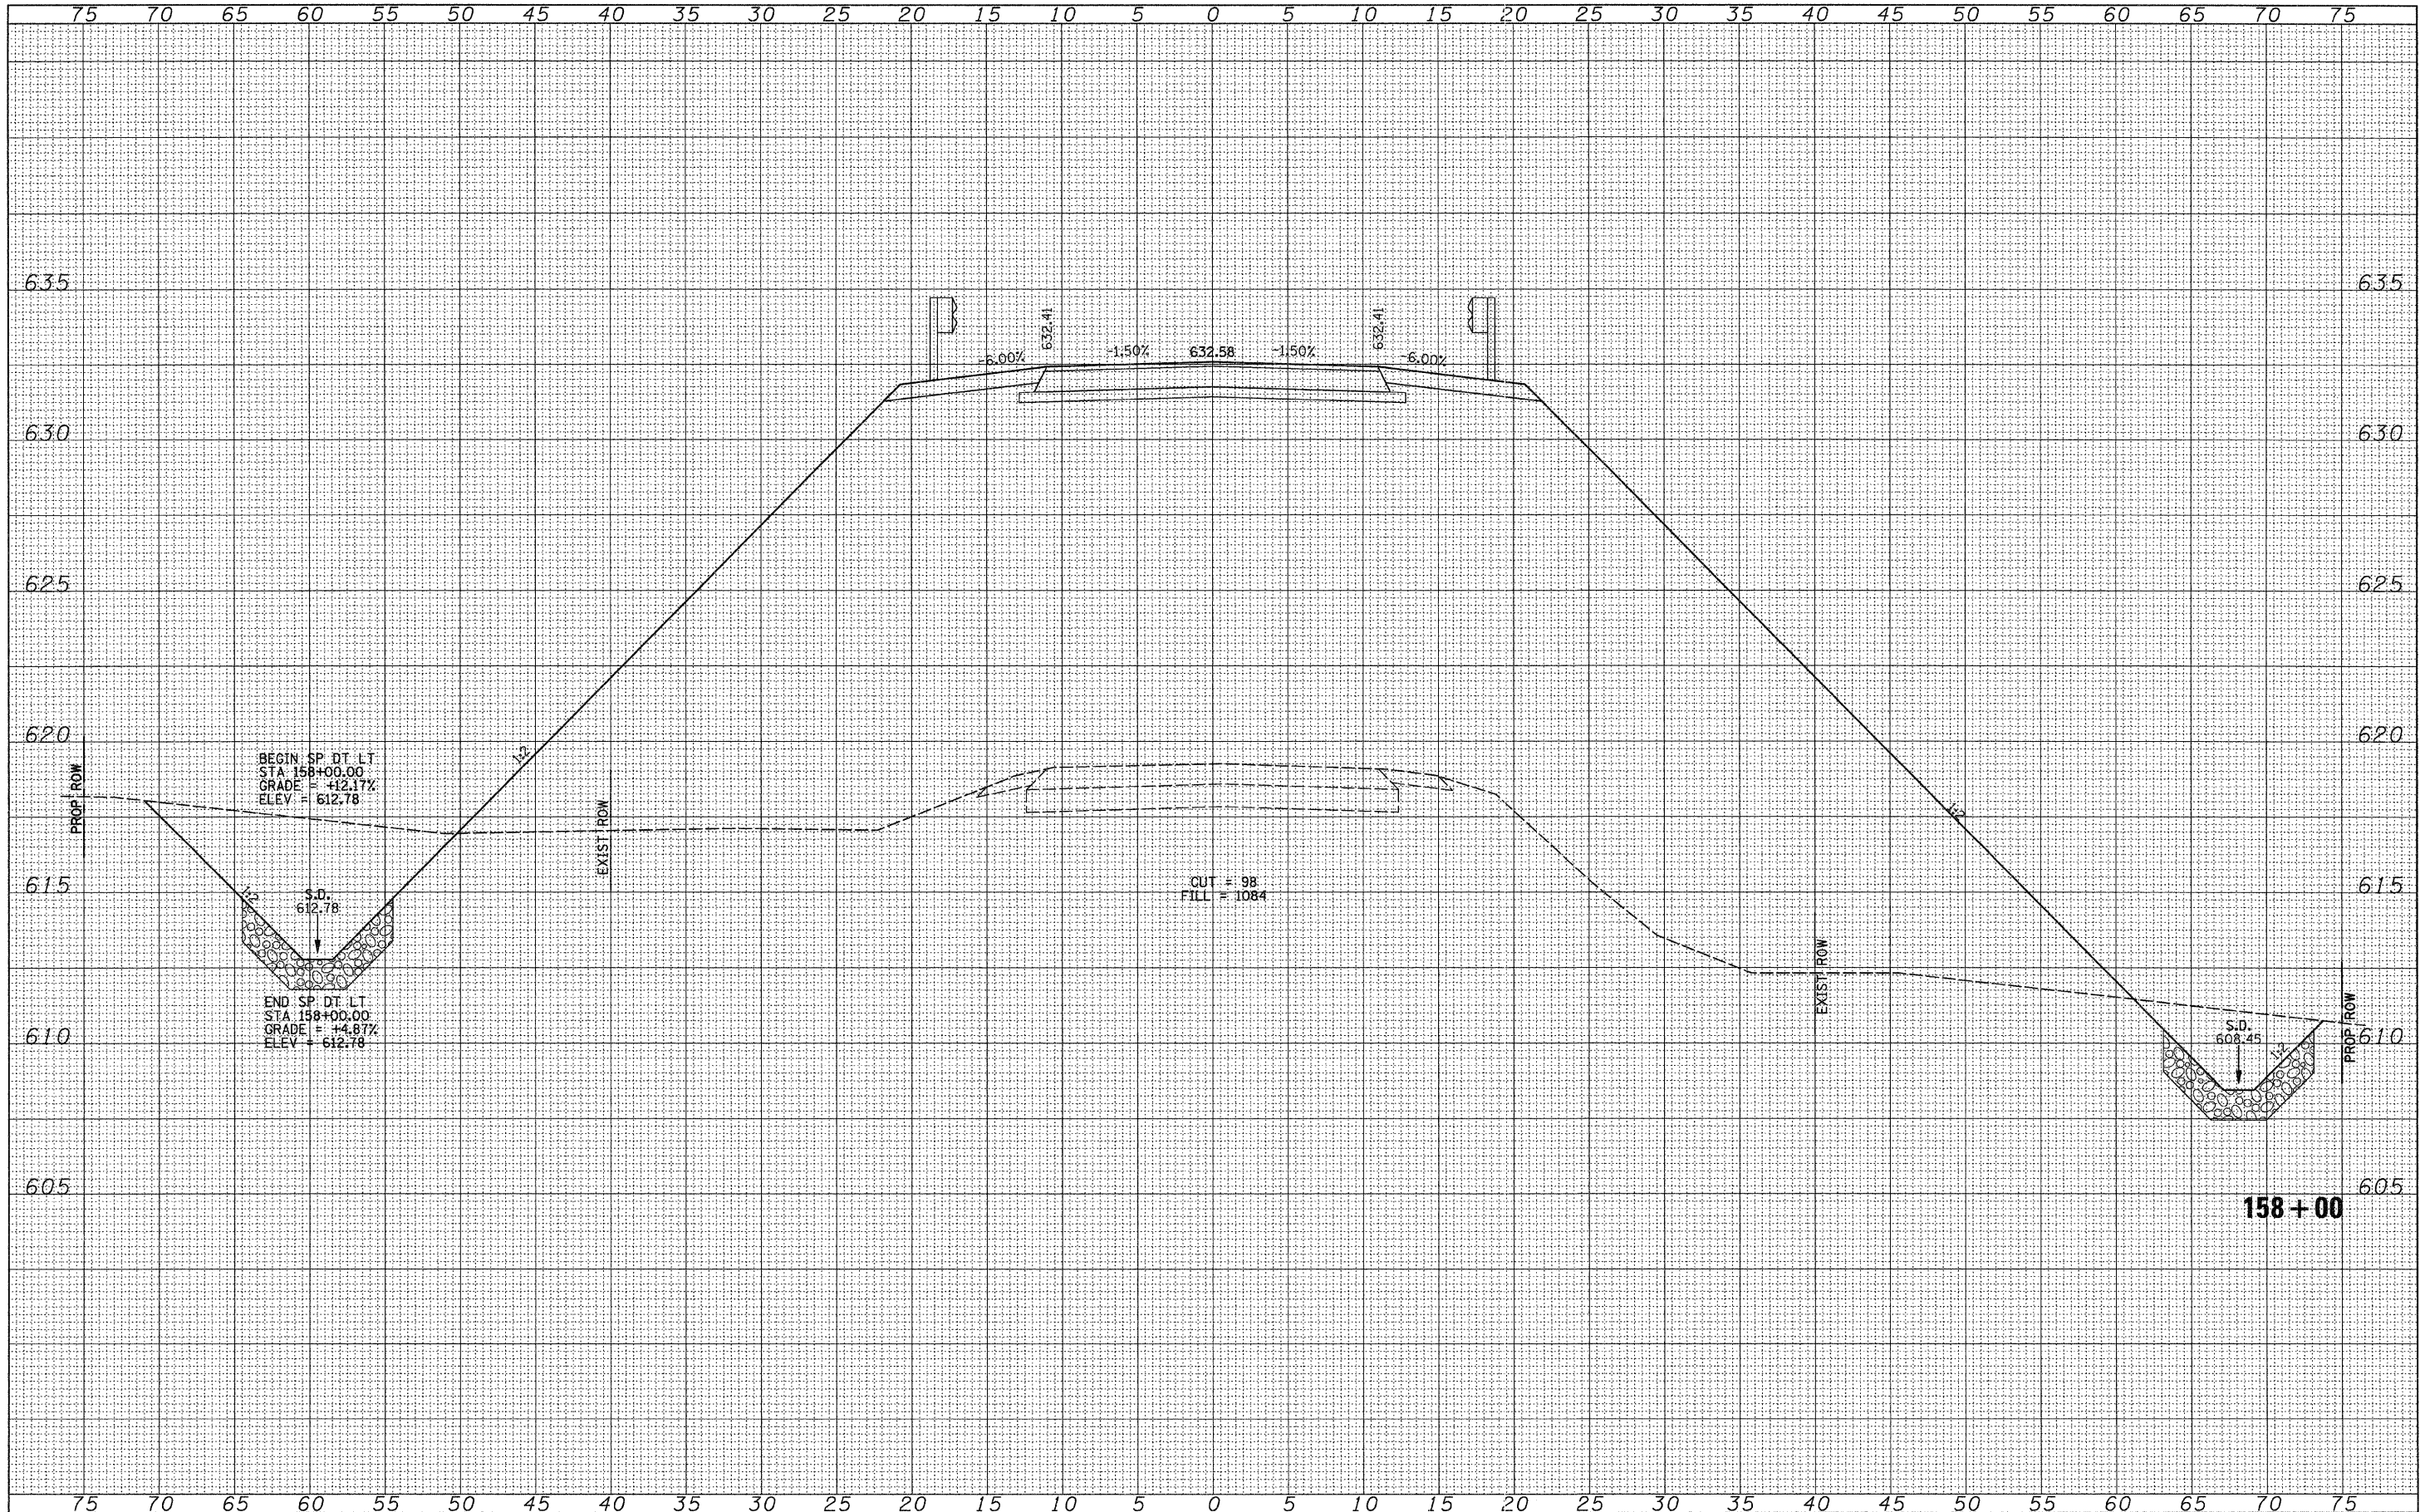

FILE NAME =	USER NAME = othomas	DESIGNED -	REVISED -	MORGAN COUNTY HIGHWAY 28 OVER HENRY CREEK	CROSS SECTIONS		F.A.S. RTE.	SECTION	COUNTY	TOTAL SHEETS	SHEET NO.	
V:\Bridge\2484-Morgan\2484xshta2.dgn		DRAWN -	REVISED -		609	07-00099-00-BR	MORGAN	48	38			
		CHECKED -	REVISED -		SCALE: HORIZ: 1"=50'		SHEET NO. 18 OF 28 SHEETS		STA. 158+00 TO STA. 158+00		CONTRACT NO. 93545	
		PLT DATE = 1/6/2011	DATE -		VERT: 1"=5.5'		FED. ROAD DIST. NO. 7		ILLINOIS		FED. AID PROJECT BRS-0609099	