


DATE	
BY	
FINAL SURVEY	SURVEYED
NOTE BOOK	PLOTTED
NO.	REPLATE
	AREAS CHECKED

DATE	
BY	
ORIGINAL SURVEY	SURVEYED
NOTE BOOK	PLOTTED
NO.	REPLATE
	AREAS CHECKED

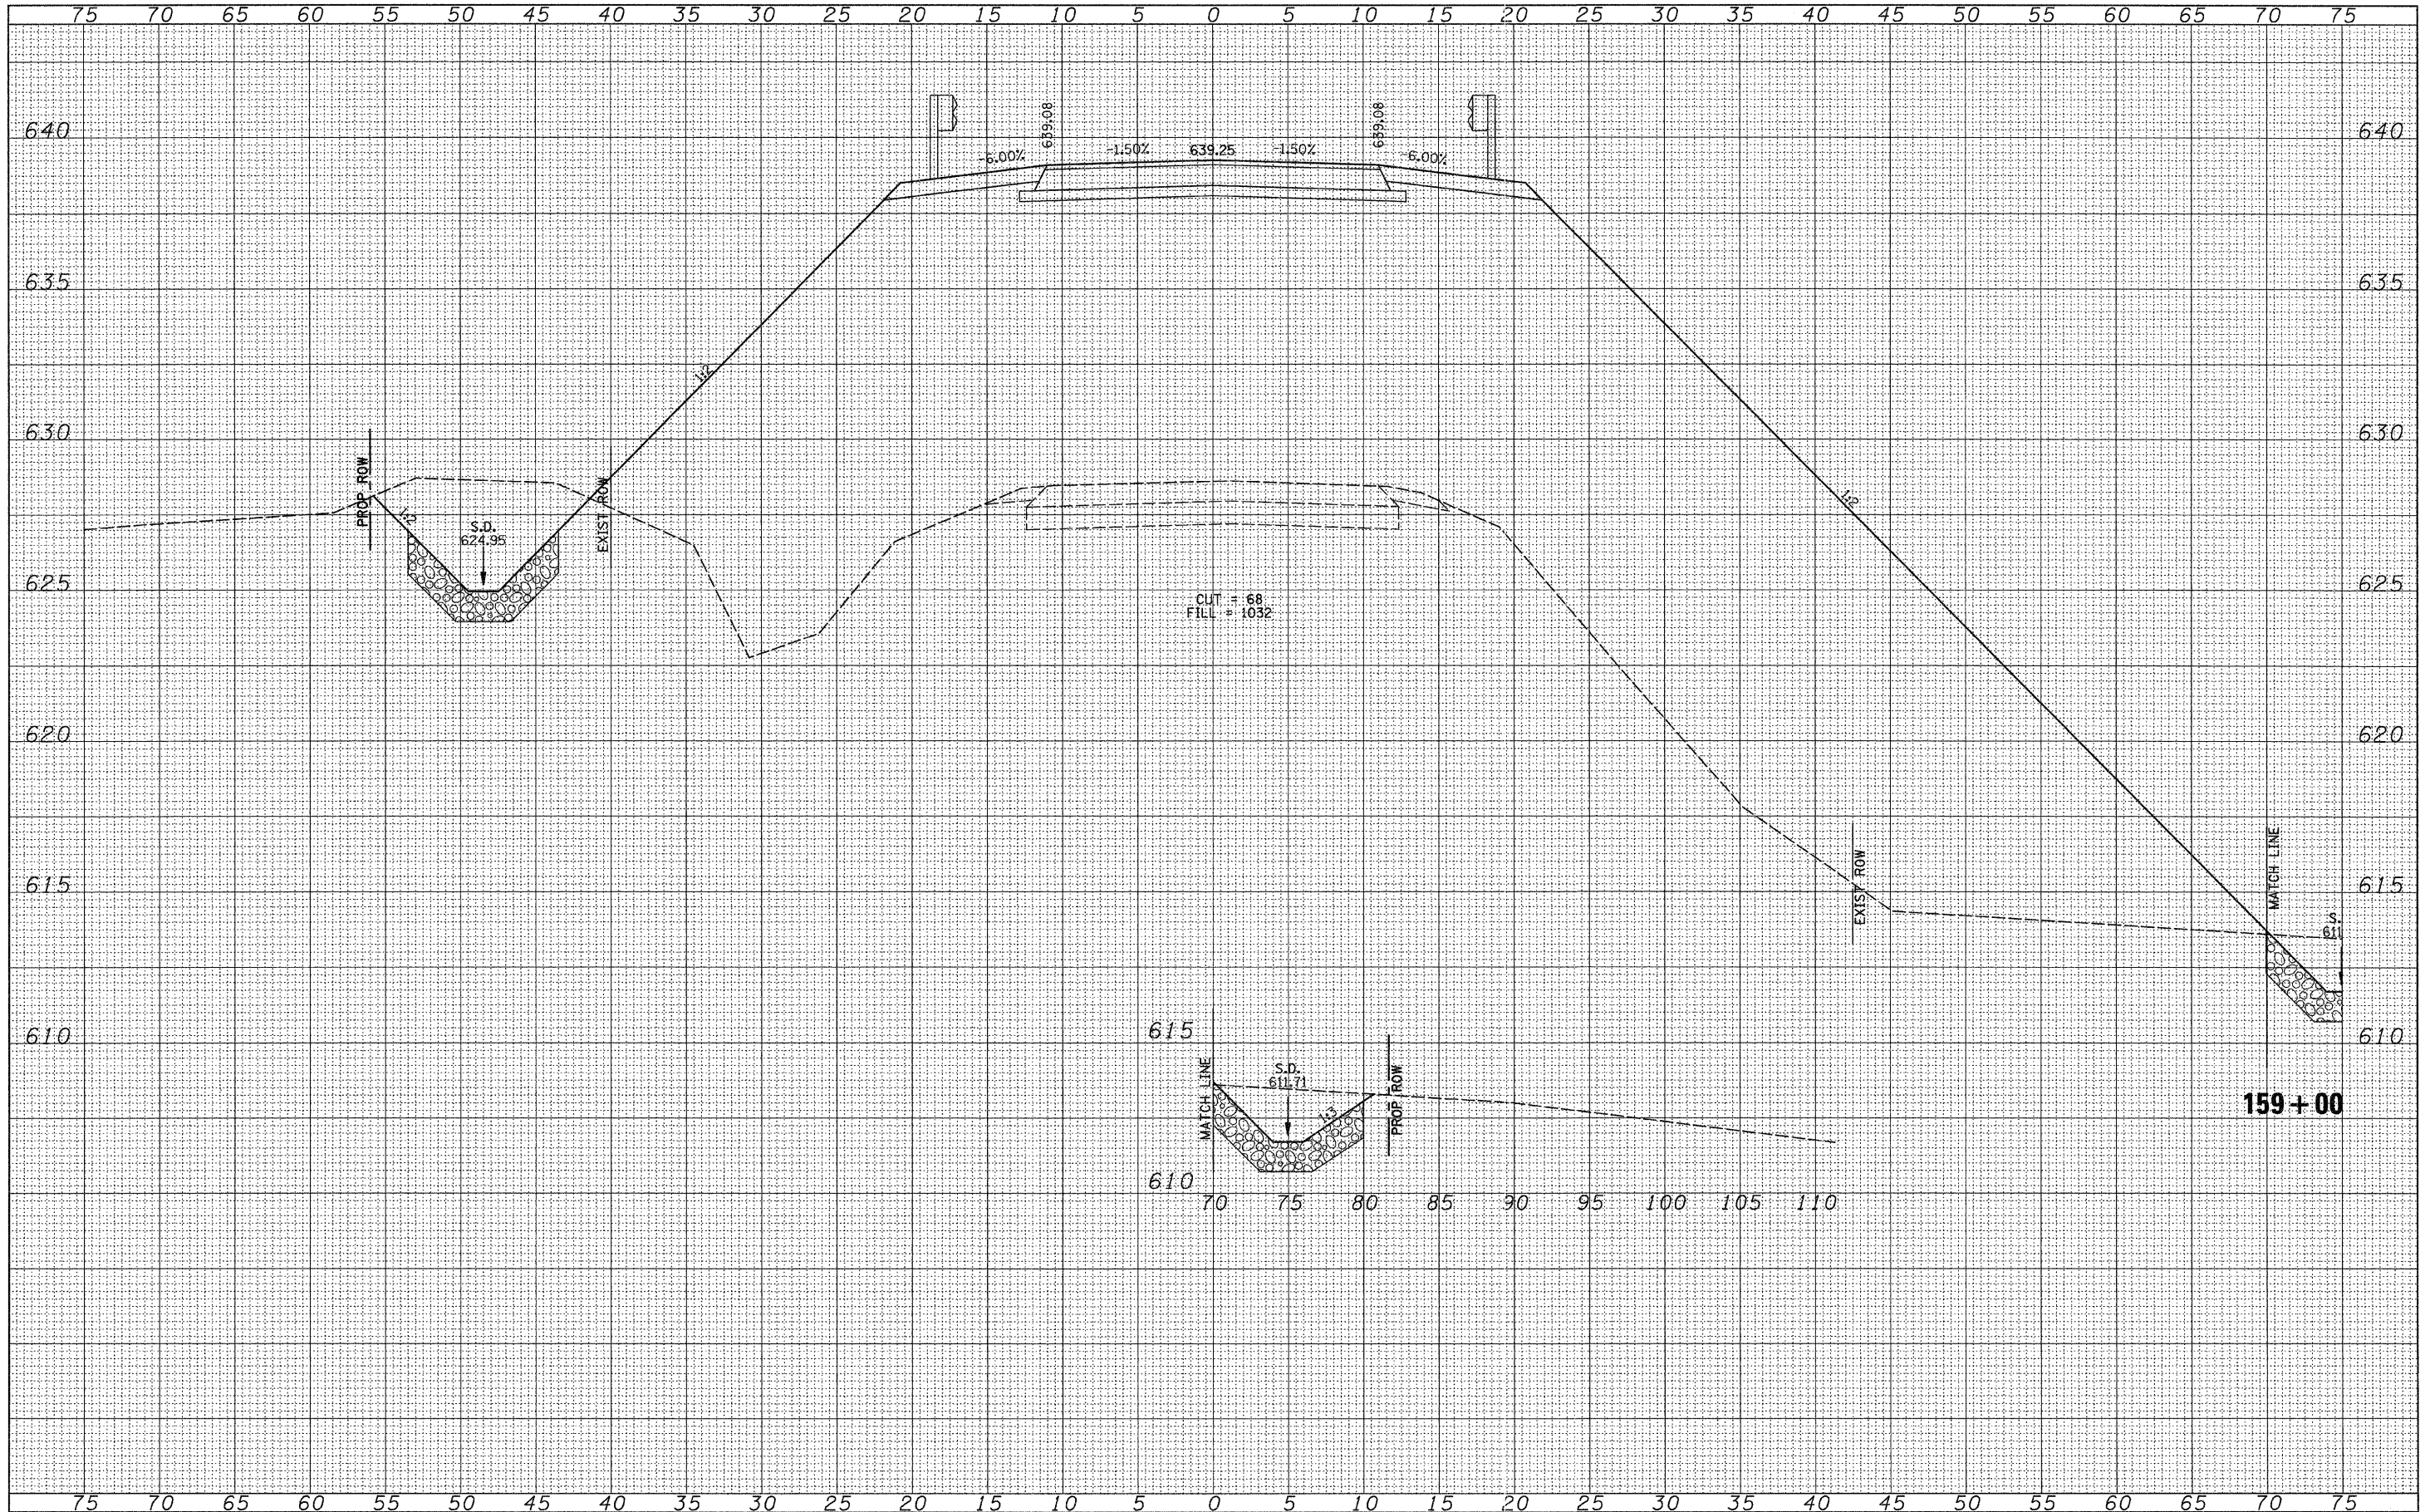

FILE NAME = V:\Brdge\2484-Morgan\2484xahs2.dgn	USER NAME = othomas	DESIGNED -	REVISED -	MORGAN COUNTY COUNTY HIGHWAY 28 OVER HENRY CREEK	CROSS SECTIONS		F.A.S. RTE. 609	SECTION 07-00099-00-BR	COUNTY MORGAN	TOTAL SHEETS 48	SHEET NO. 40	
	PLOT SCALE = 5,0000' / IN.	CHECKED -	REVISED -		SCALE: HORIZ: 1"=50'	SHEET NO. 20 OF 28 SHEETS	STA. 159+00	TO STA. 159+00	CONTRACT NO. 93545			
	PLOT DATE = 1/6/2011	DATE -	REVISED -		FED. ROAD DIST. NO. 7	ILLINOIS	FED. AID PROJECT BRS-0609109					