


FINAL SURVEY	SURVEYED	DATE
NOTE BOOK NO.	PLOTTED	
	TEMPLATE	
	AREAS CHECKED	

ORIGINAL SURVEY	SURVEYED	DATE
NOTE BOOK NO.	PLOTTED	
	TEMPLATE	
	AREAS CHECKED	

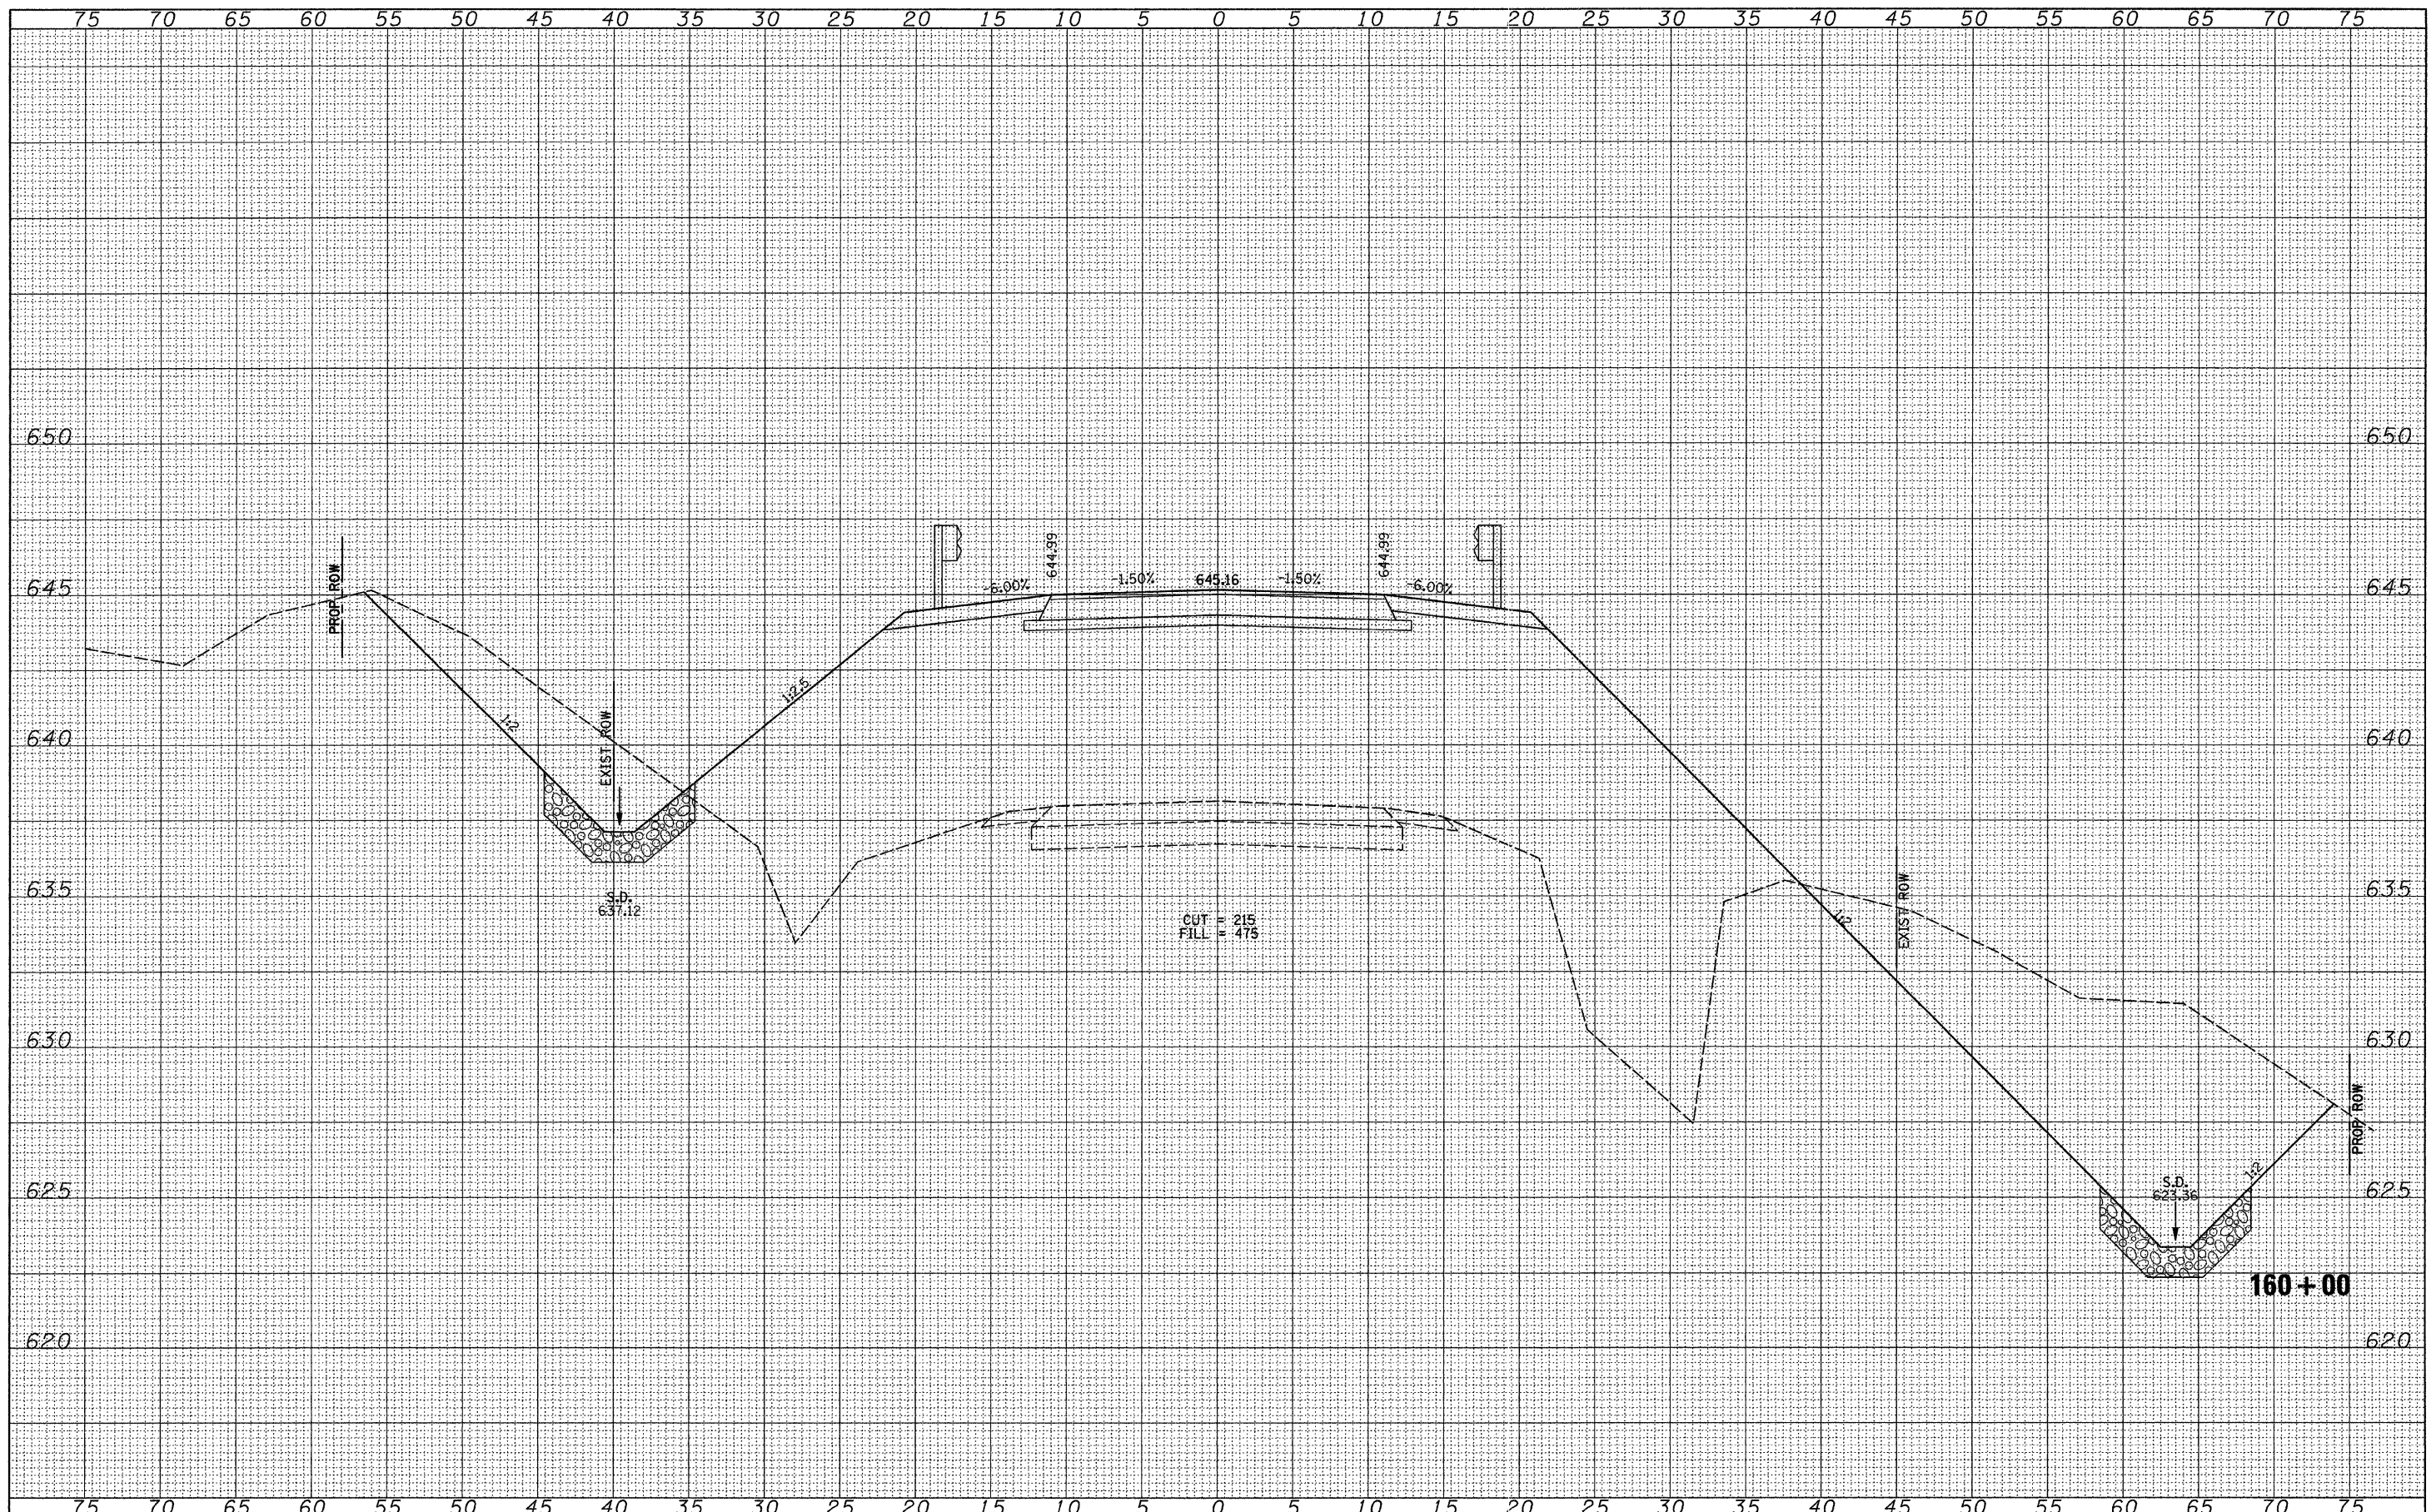

FILE NAME = V:\Bridg\2484-Morgan\2484xshs2.dgn

USER NAME = othomas	DESIGNED -	REVISED -
PLLOT SCALE = 5,0000 ' / IN.	DRAWN -	REVISED -
PLLOT DATE = 1/7/2011	CHECKED -	REVISED -
	DATE -	REVISED -

**MORGAN COUNTY
COUNTY HIGHWAY 28
OVER HENRY CREEK**

CROSS SECTIONS
SCALE: HORIZ: 1"=30' VERT: 1"=2.5' SHEET NO. 22 OF 28 SHEETS STA. 160+00 TO STA. 160+00

F.A.S. RTE.	SECTION	COUNTY	TOTAL SHEETS	SHEET NO.
609	07-00099-00-BR	MORGAN	48	42
CONTRACT NO. 93545			FED. ROAD DIST. NO. 7 [ILLINOIS] FED. AID PROJECT BRS-0609(009)	