


| | |
|---------------|---------------|
| DATE | |
| BY | |
| FINAL SURVEY | SURVEYED |
| NOTE BOOK NO. | PLOTTED |
| | TEMPLATE |
| | AREAS CHECKED |

| | |
|-----------------|---------------|
| DATE | |
| BY | |
| ORIGINAL SURVEY | SURVEYED |
| NOTE BOOK NO. | PLOTTED |
| | TEMPLATE |
| | AREAS CHECKED |

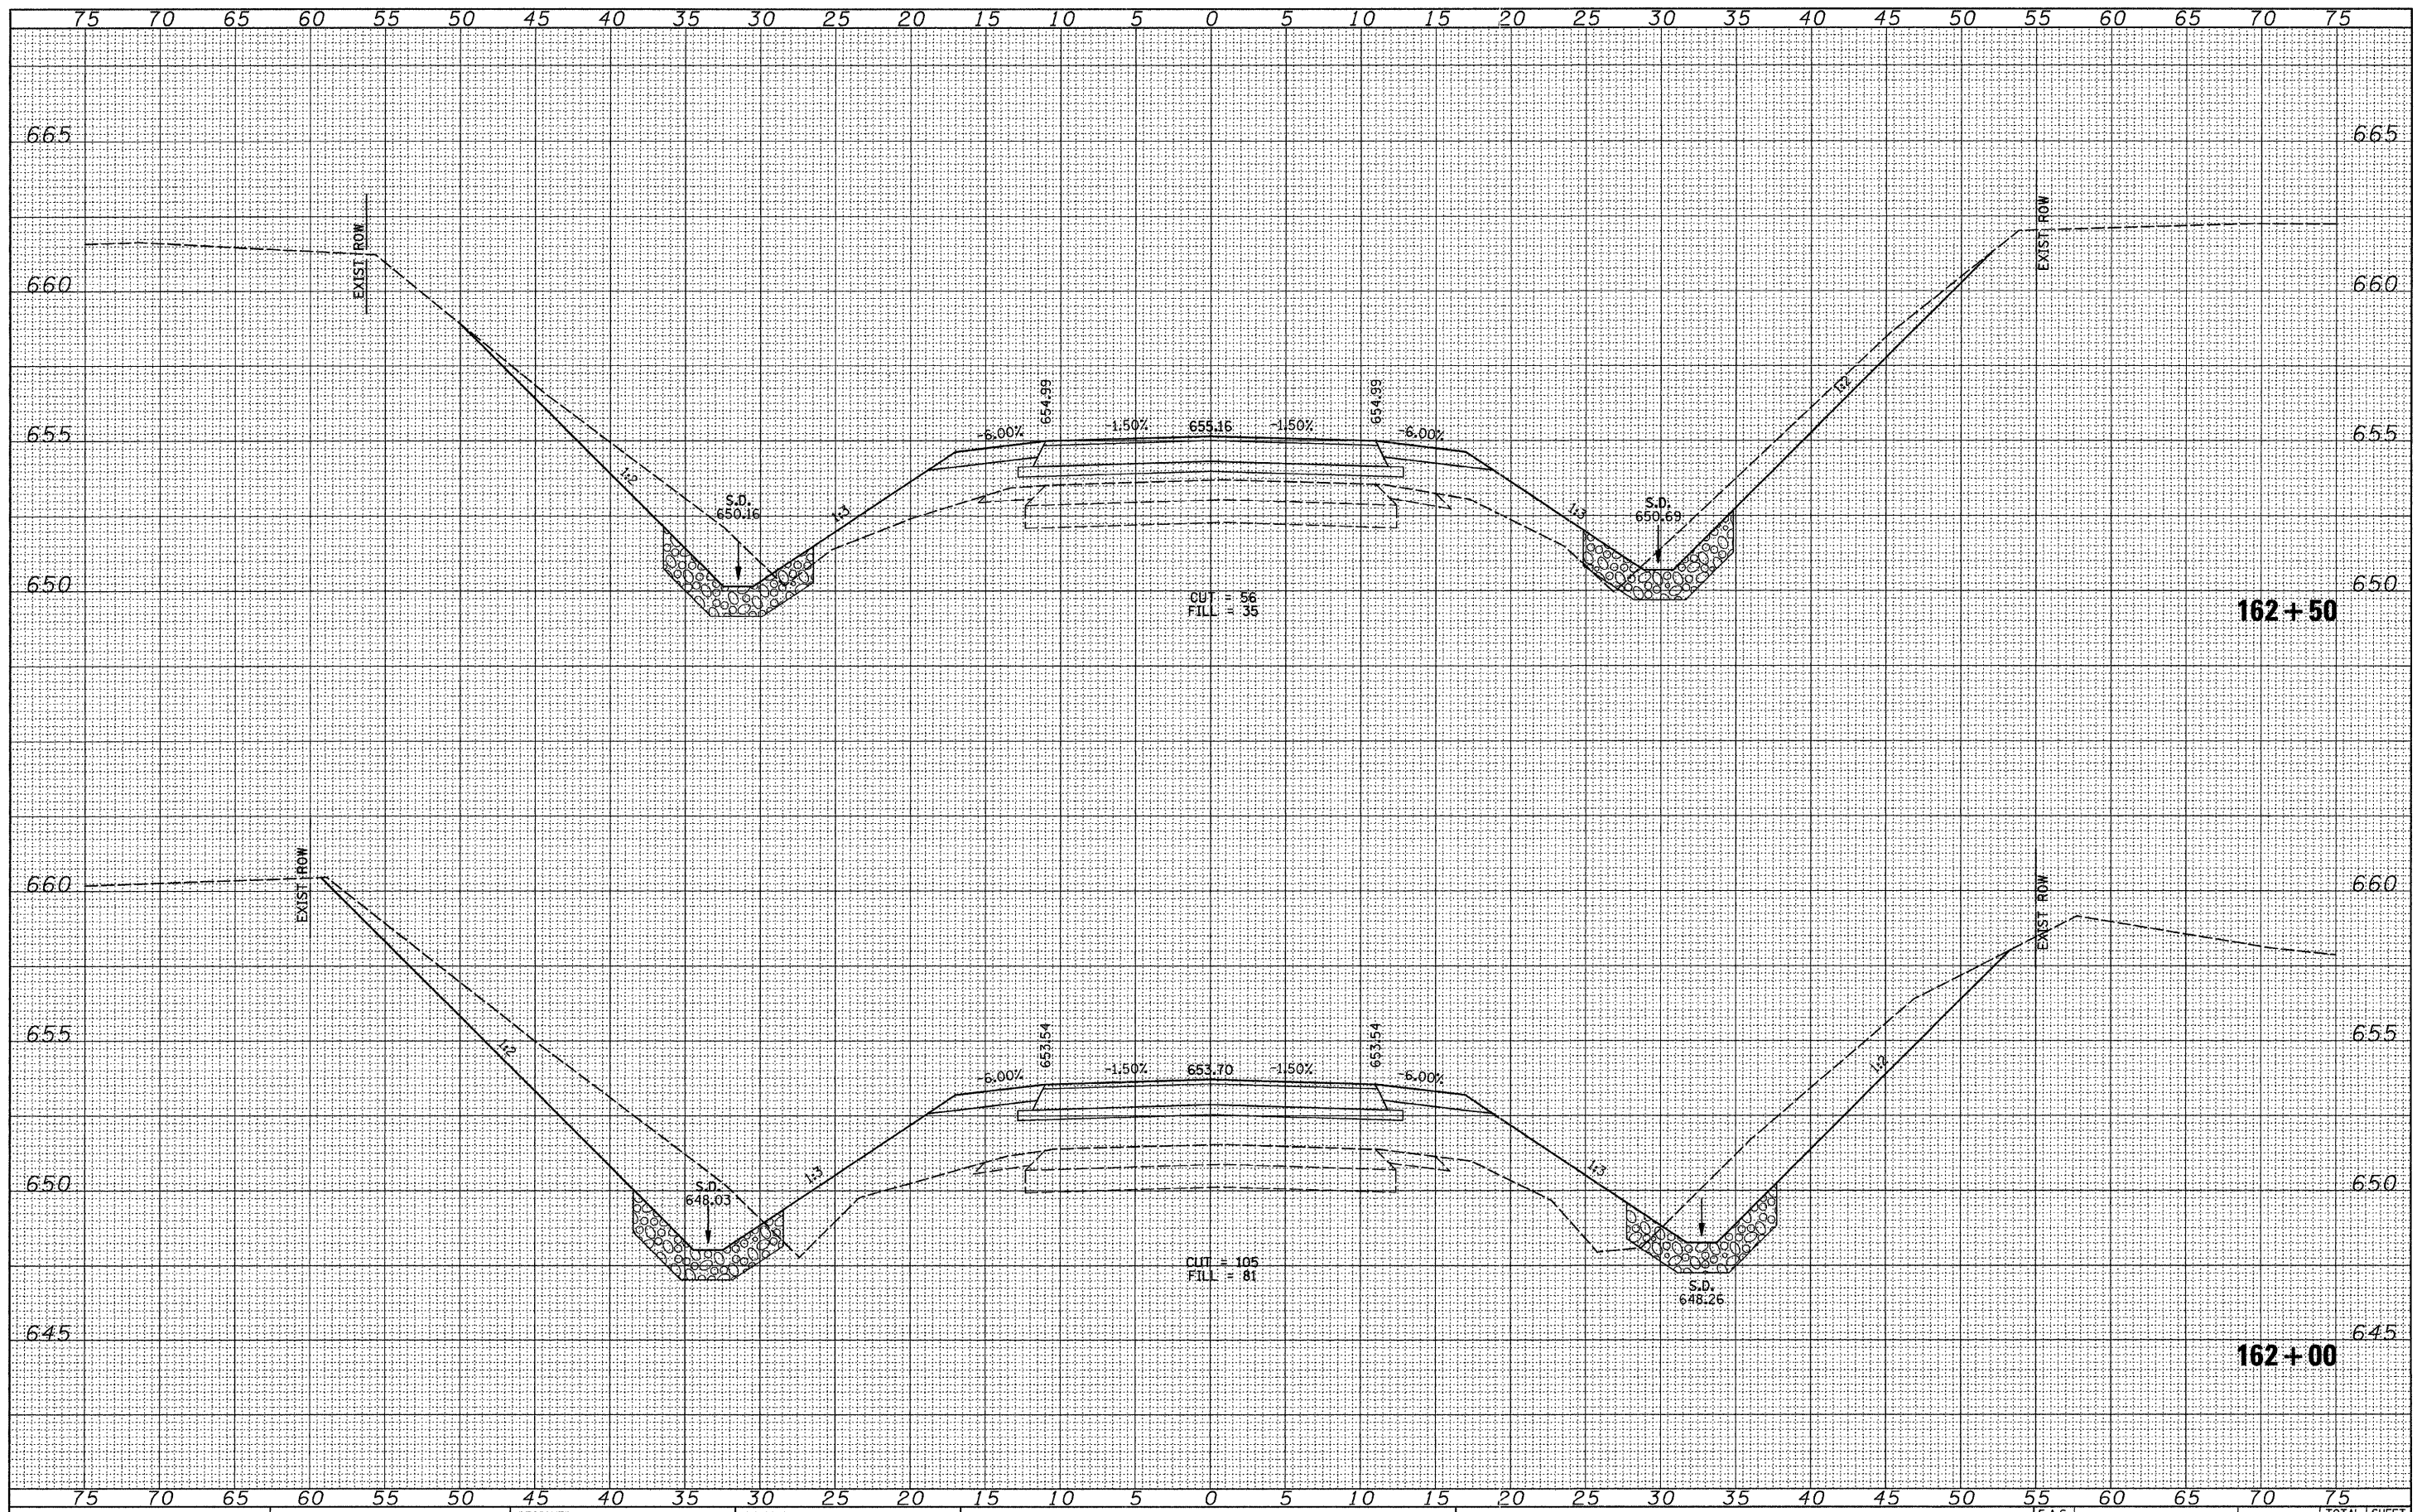

FILE NAME = V:\Bridges\2484-Morgan\2484xshta2.dgn

| | | |
|----------------------------|------------|-----------|
| USER NAME = othomas | DESIGNED - | REVISED - |
| | DRAWN - | REVISED - |
| PLOT SCALE = 5.0000' / IN. | CHECKED - | REVISED - |
| PLOT DATE = 1/7/2011 | DATE - | REVISED - |

**MORGAN COUNTY
COUNTY HIGHWAY 28
OVER HENRY CREEK**

CROSS SECTIONS

SCALE: HORIZ. 1" = 25' VERT. 1" = 2.5' SHEET NO. 26 OF 28 SHEETS STA. 162+00 TO STA. 162+50

| | | | | |
|--------------------------------|------------------------|---------------|--------------------|--------------|
| F.A.S. RTE. 609 | SECTION 07-00099-00-BR | COUNTY MORGAN | TOTAL SHEETS 48 | SHEET NO. 46 |
| FED. ROAD DIST. NO. 7 ILLINOIS | | | CONTRACT NO. 93545 | |
| FED. AID PROJECT BRS-0609(09) | | | | |