


FINAL SURVEY	SURVEYED	DATE
NOTE BOOK NO.	PLOTTED	
	TEMPLATE	
	AREAS CHECKED	

ORIGINAL SURVEY	SURVEYED	DATE
NOTE BOOK NO.	PLOTTED	
	TEMPLATE	
	AREAS CHECKED	

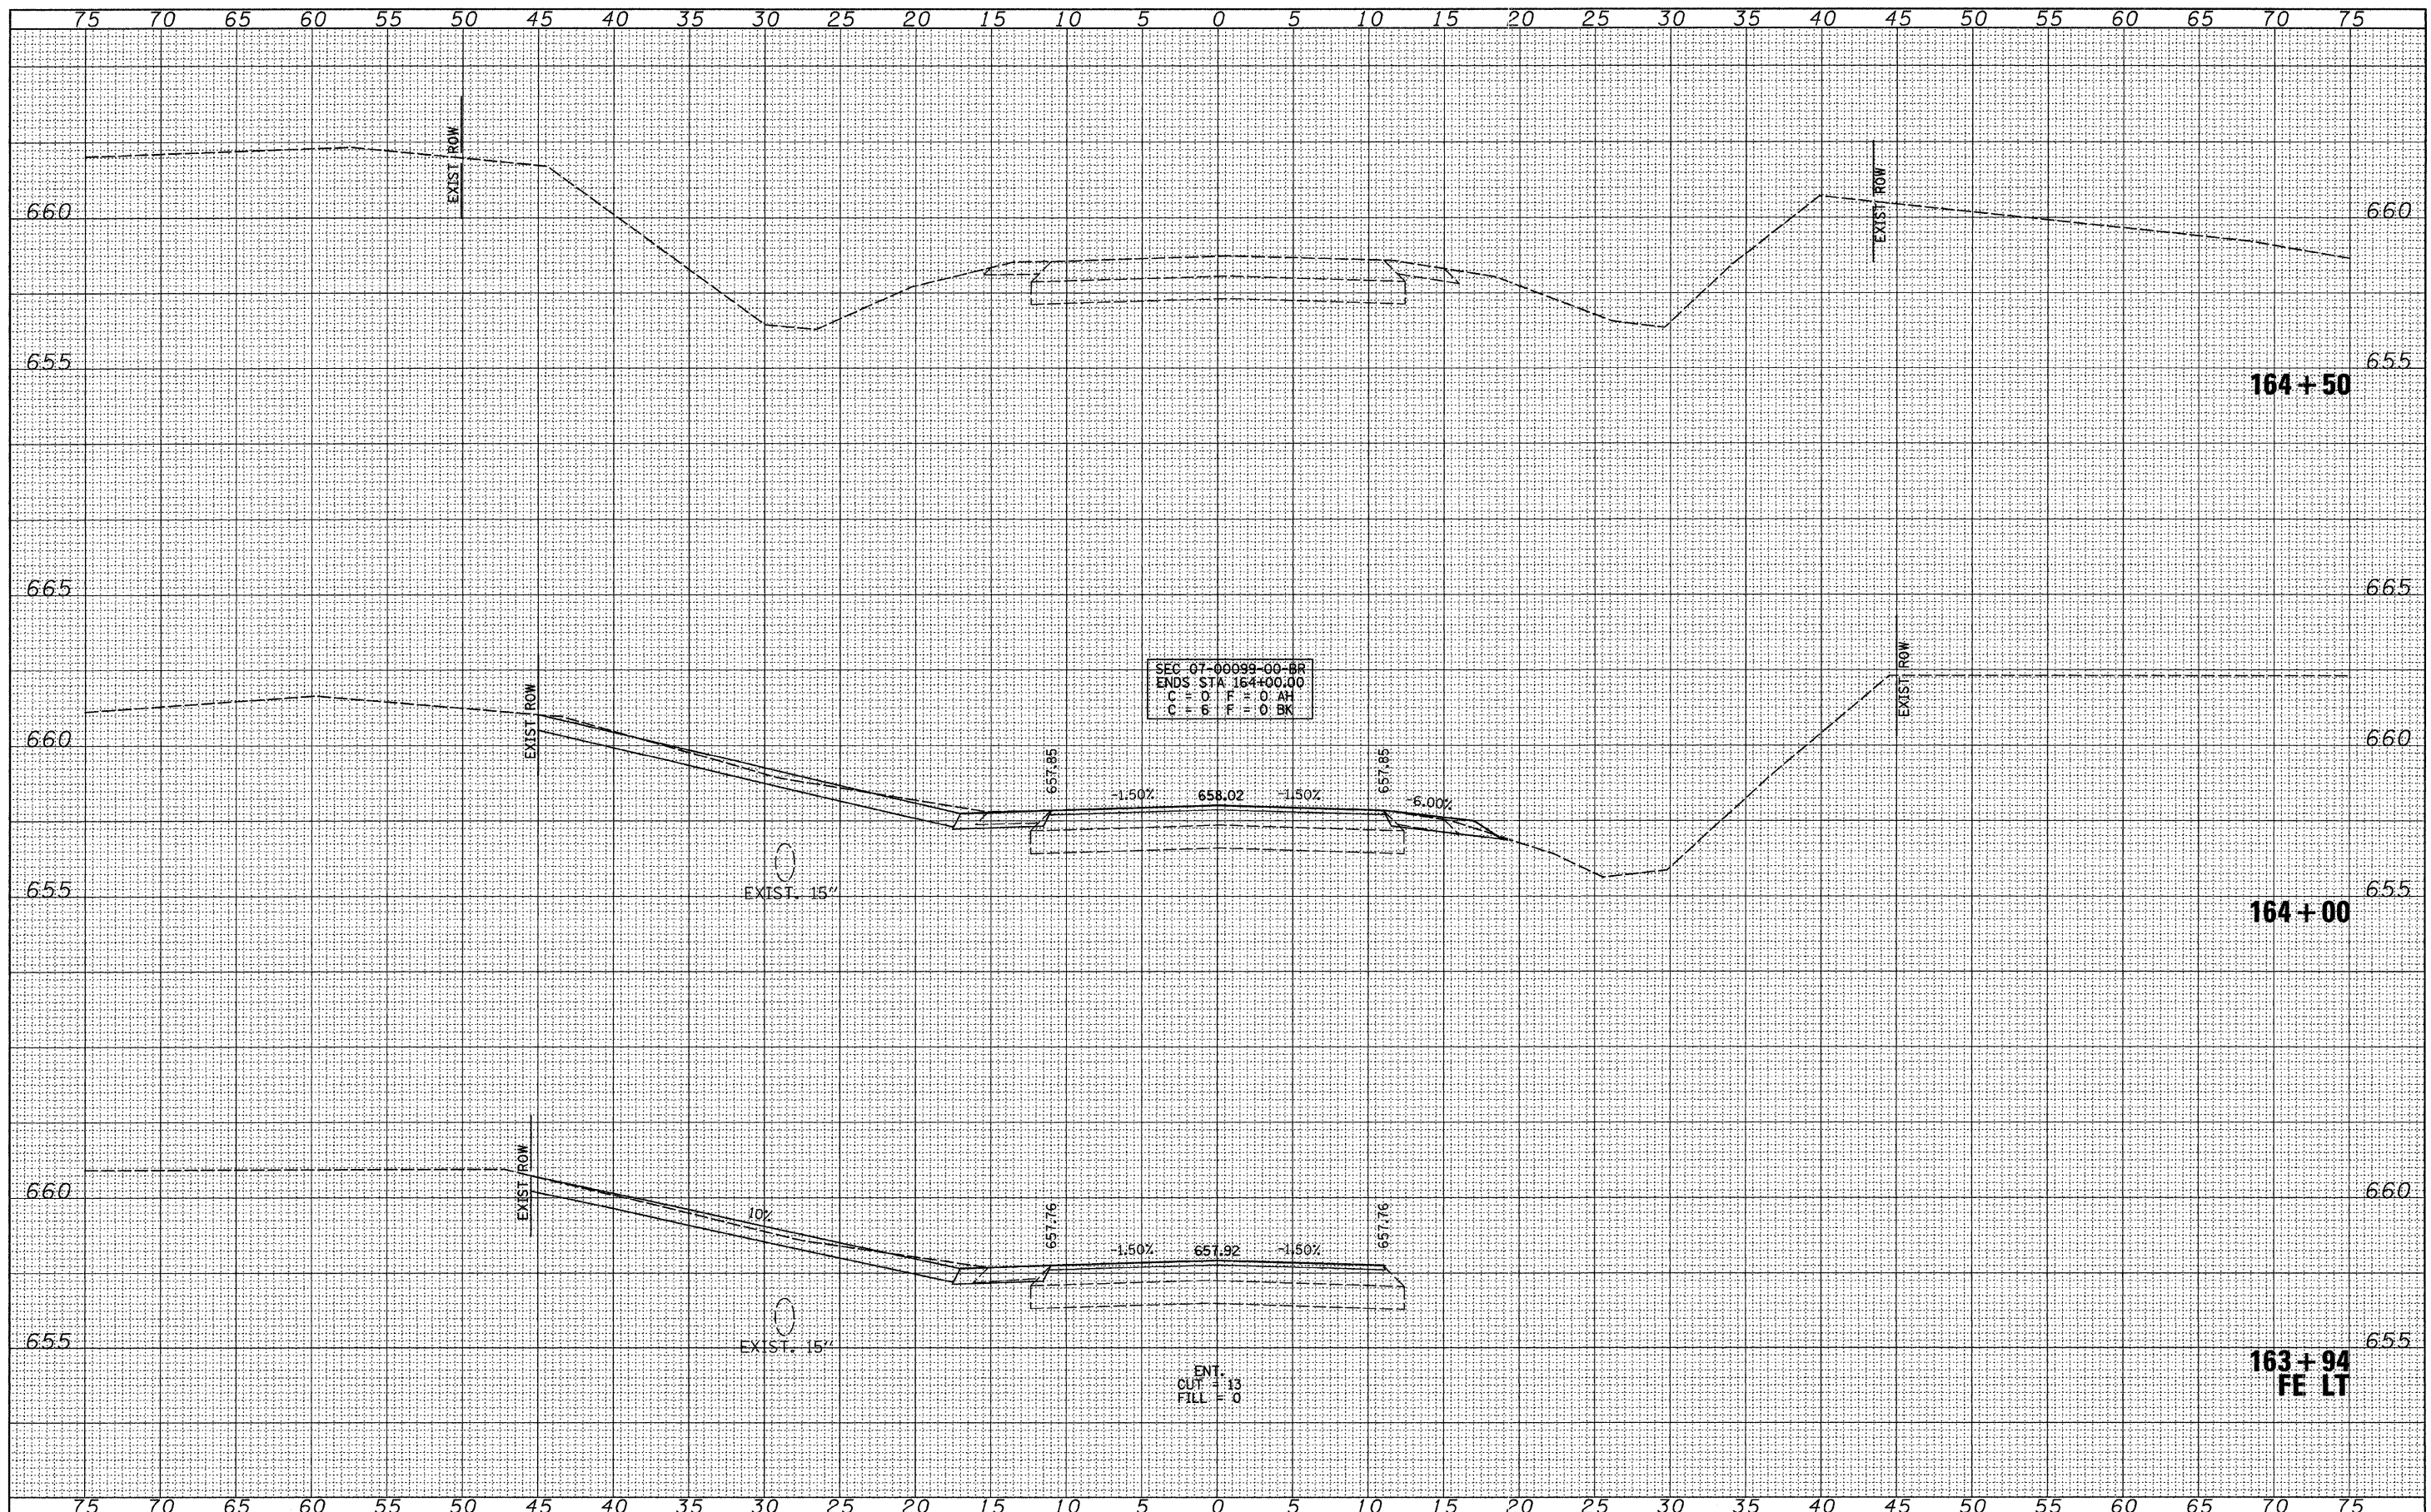

SEC 07-00099-00-BR
 ENDS STA 164+00.00
 C = 0 F = 0 AH
 C = 6 F = 0 BK

ENT.
 CUT = 13
 FILL = 0

FILE NAME =
 V:\Brdge\2484-Morgan\2484xhsts2.dgn

USER NAME = othomas	DESIGNED -	REVISED -
	DRAWN -	REVISED -
PLDT SCALE = 5,0000 ' / IN.	CHECKED -	REVISED -
PLDT DATE = 1/7/2011	DATE -	REVISED -

**MORGAN COUNTY
 COUNTY HIGHWAY 28
 OVER HENRY CREEK**

CROSS SECTIONS
 SCALE: HORIZ 1" = 25'
 VERT 1" = 2.5'
 SHEET NO. 28 OF 28 SHEETS
 STA. 163+94 TO STA. 164+50

F.A.S. RTE. 609	SECTION 07-00099-00-BR	COUNTY MORGAN	TOTAL SHEETS 48	SHEET NO. 48
CONTRACT NO. 3545				
FED. ROAD DIST. NO. 7 ILLINOIS FED. AID PROJECT BRS-0609099				