


FINAL SURVEY
NOTE BOOK
NO. _____
DATE _____
BY _____
SURVEYED _____
DRAWN _____
CHECKED _____
AREAS CHECKED _____

ORIGINAL SURVEY
NOTE BOOK
NO. _____
DATE _____
BY _____
SURVEYED _____
DRAWN _____
CHECKED _____
AREAS CHECKED _____

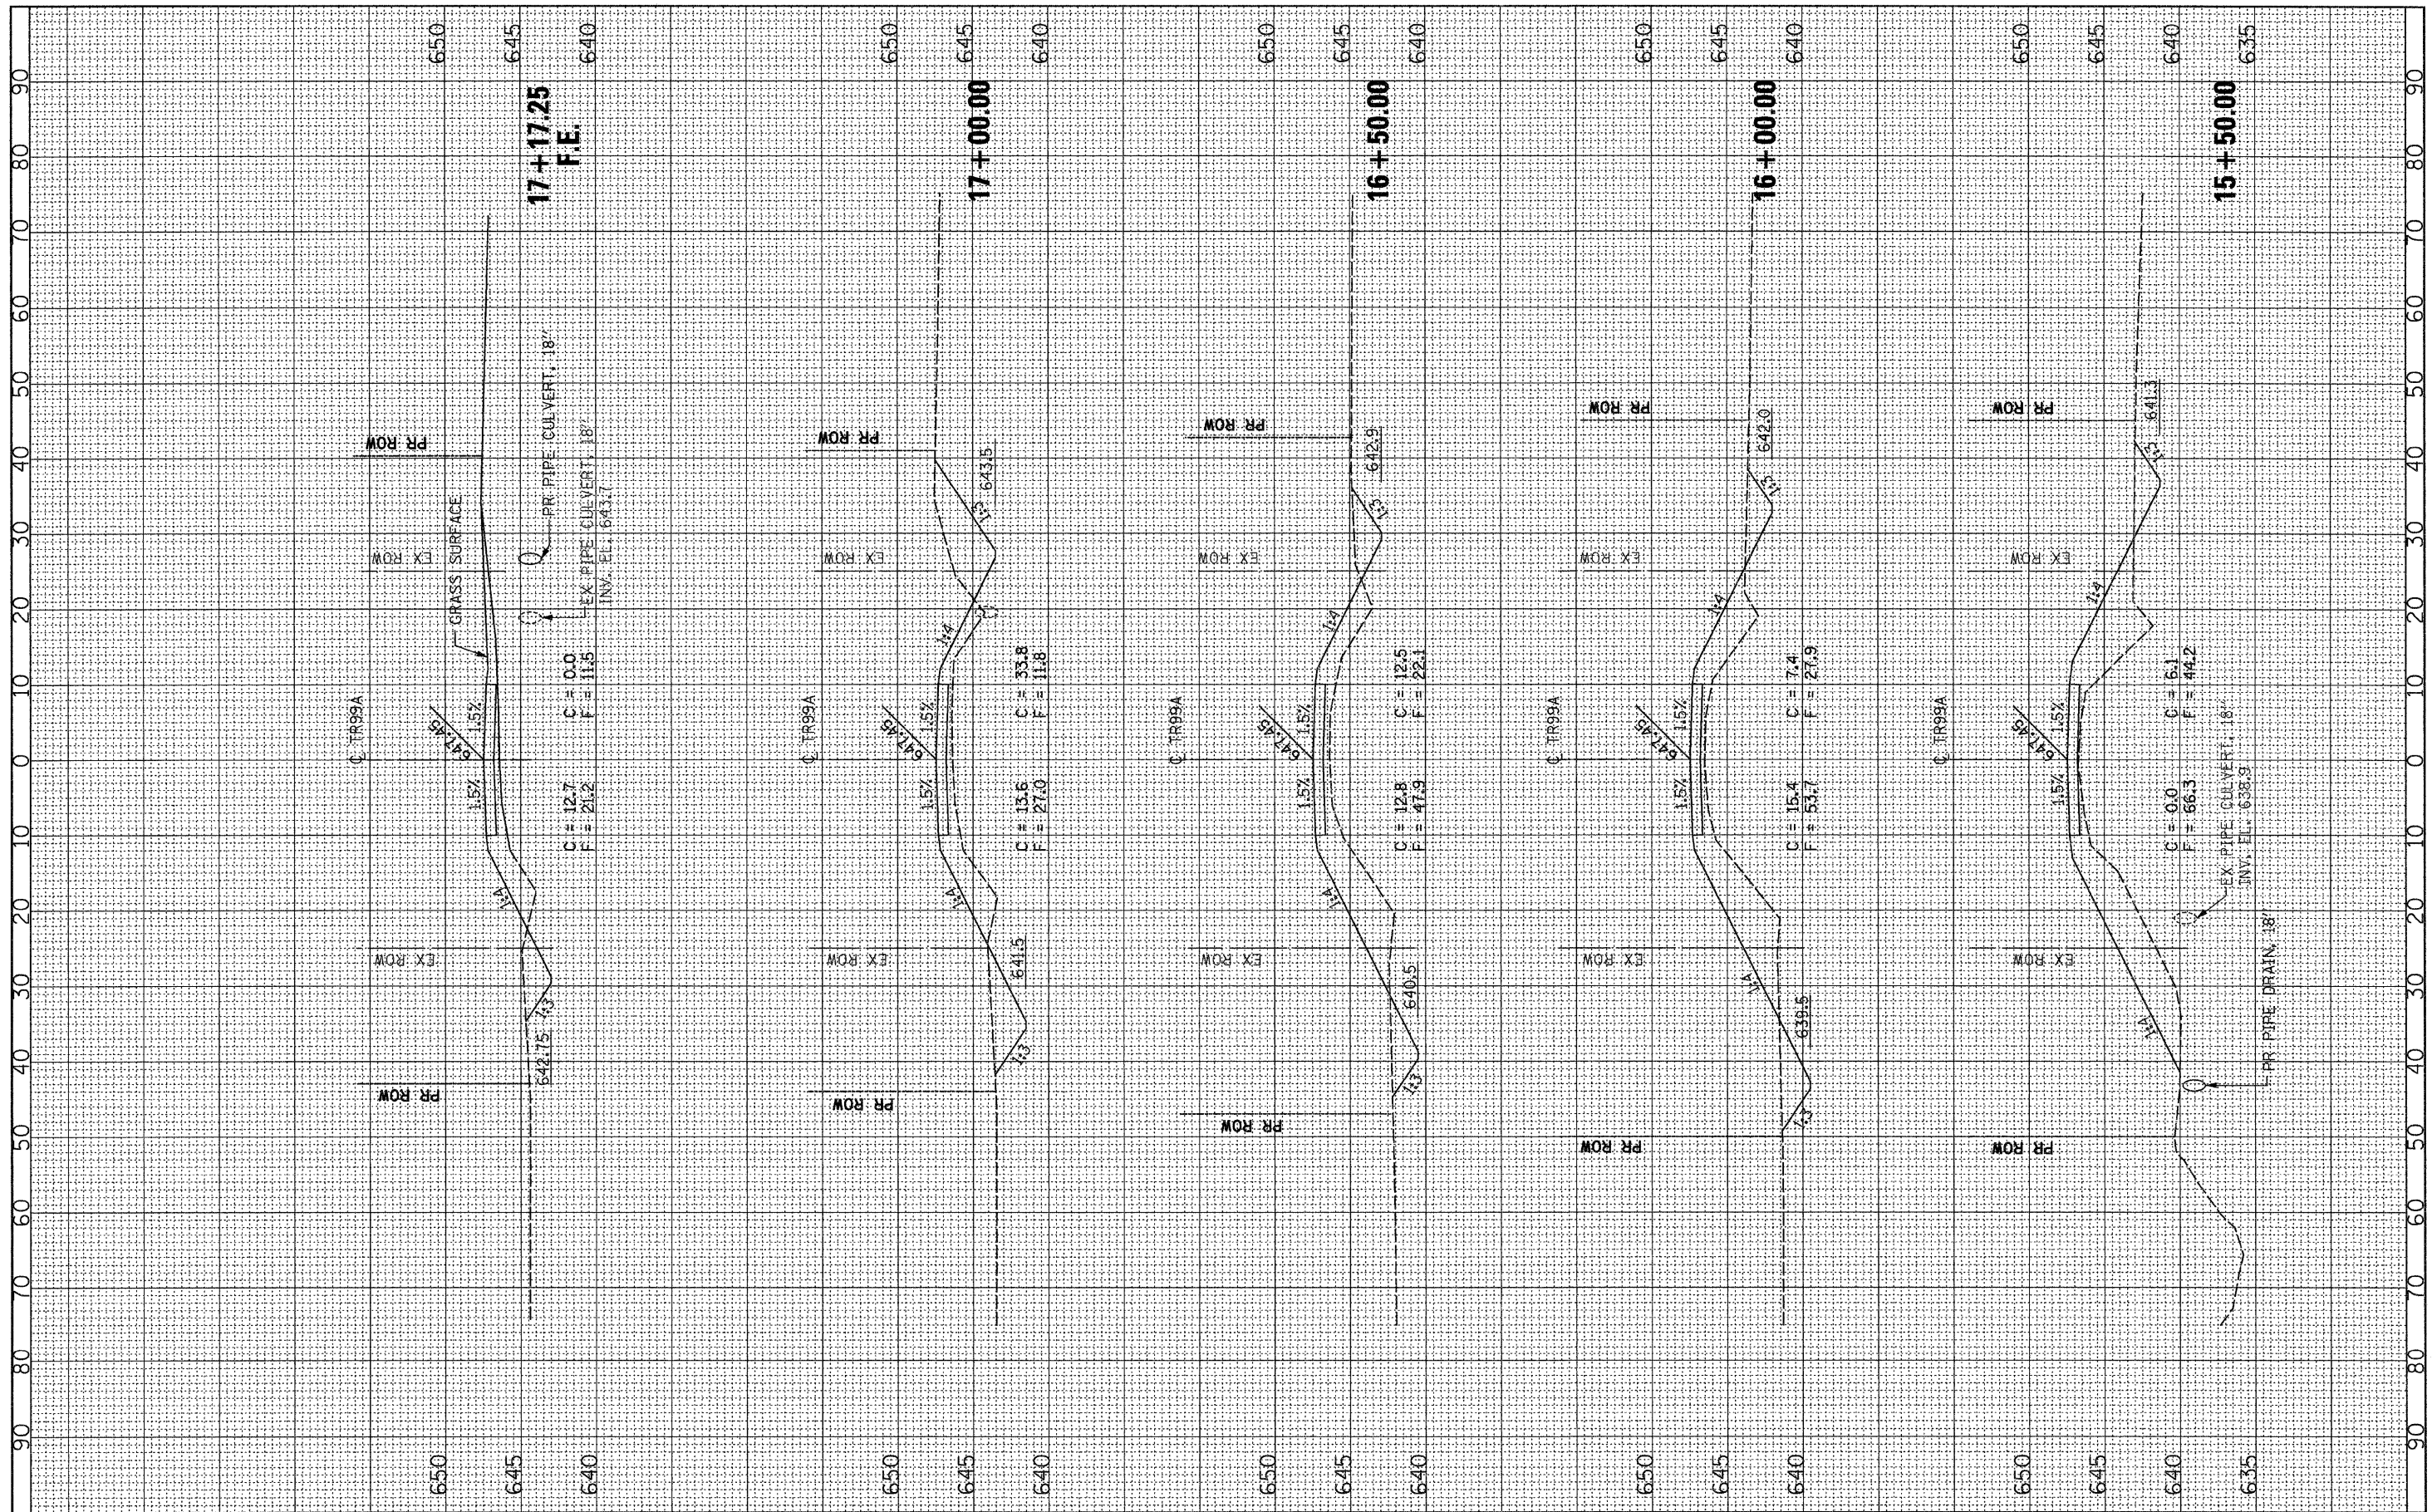

FILE NAME =
...\\0784334-012-XS-SHT.dgn

USER NAME = _USER_
DESIGNED -
DRAWN -
CHECKED -
DATE -

REVISIONS
REVISOR
DATE

REVISOR
DATE

**JONATHAN CREEK TOWNSHIP
MOULTRIE COUNTY
STATE OF ILLINOIS**

**CROSS SECTIONS
TR 99A OVER TWO MILE BRANCH**

RTE.	SECTION	COUNTY	TOTAL SHEETS	SHEET NO.
TR99A	03-03126-00-BR	MOULTRIE	14	13
CONTRACT NO. 95636				
FED. ROAD DIST. NO. 7 ILLINOIS FED. AID PROJECT				

SCALE: SHEET NO. OF SHEETS STA. TO STA.