

02-1-18-34-00-000-021  
DONALD C. & RUTH RICHTER



ROUTE NO.	SECTION	COUNTY	TOTAL SHEETS	SHEET NO.
TR 305A	06-11114-00-BR	MADISON	25	5

CONTRACT NO. 97461

PROPOSED 3-SPAN 111'-11" PRECAST PRESTRESSED  
CONCRETE DECK BEAM BRIDGE STATION 23+71 (NO SKEW)  
STRUCTURE NO. 060-3346  
SEE BRIDGE PLANS FOR STATIONING, ELEVATIONS AND DETAILS

84 FOOT - PIPE CULVERTS,  
CLASS C, TYPE 1, EQRS 42"  
STA. 24+02 35.0' LT FL=472.12  
STA. 24+86 35.0' LT FL=477.16

90 FOOT - PIPE CULVERTS,  
CLASS C, TYPE 1, EQRS 42"  
STA. 22+70 40.0' LT FL=475.18  
STA. 23+60 40.0' LT FL=471.94

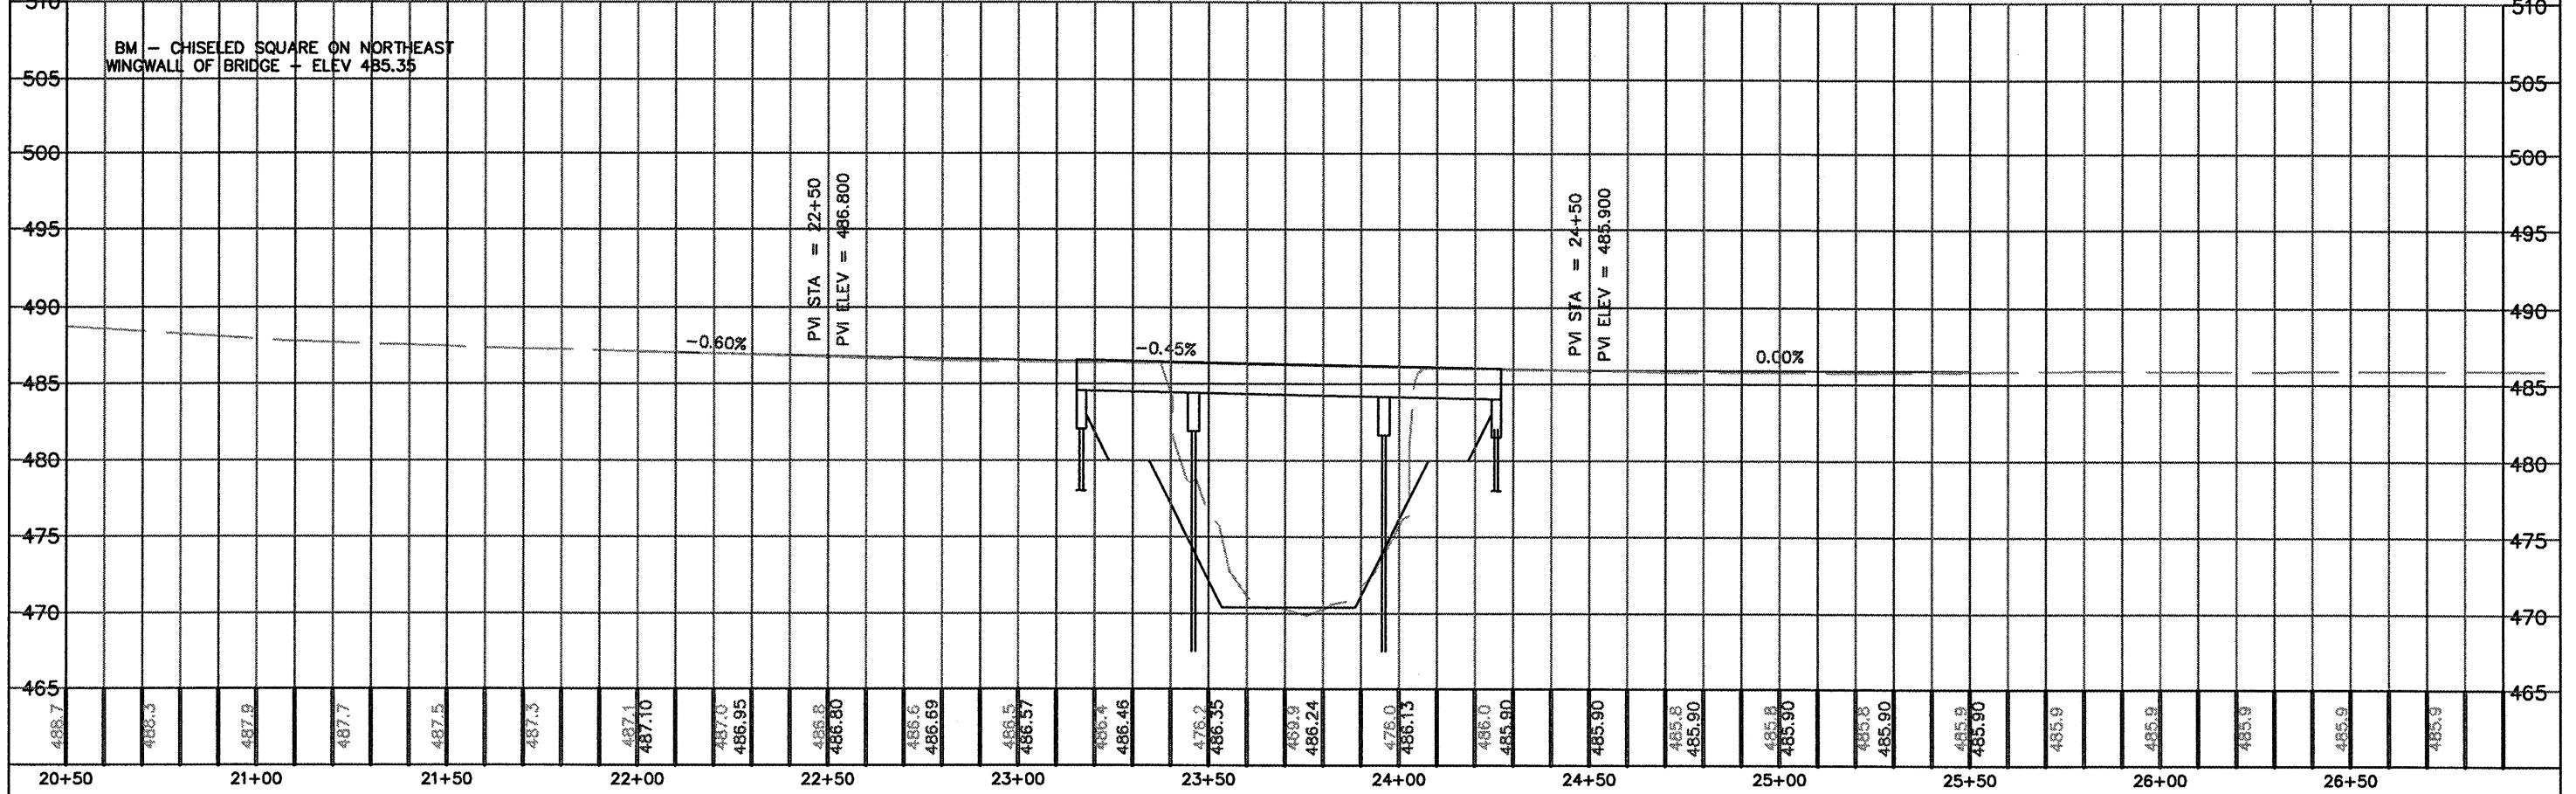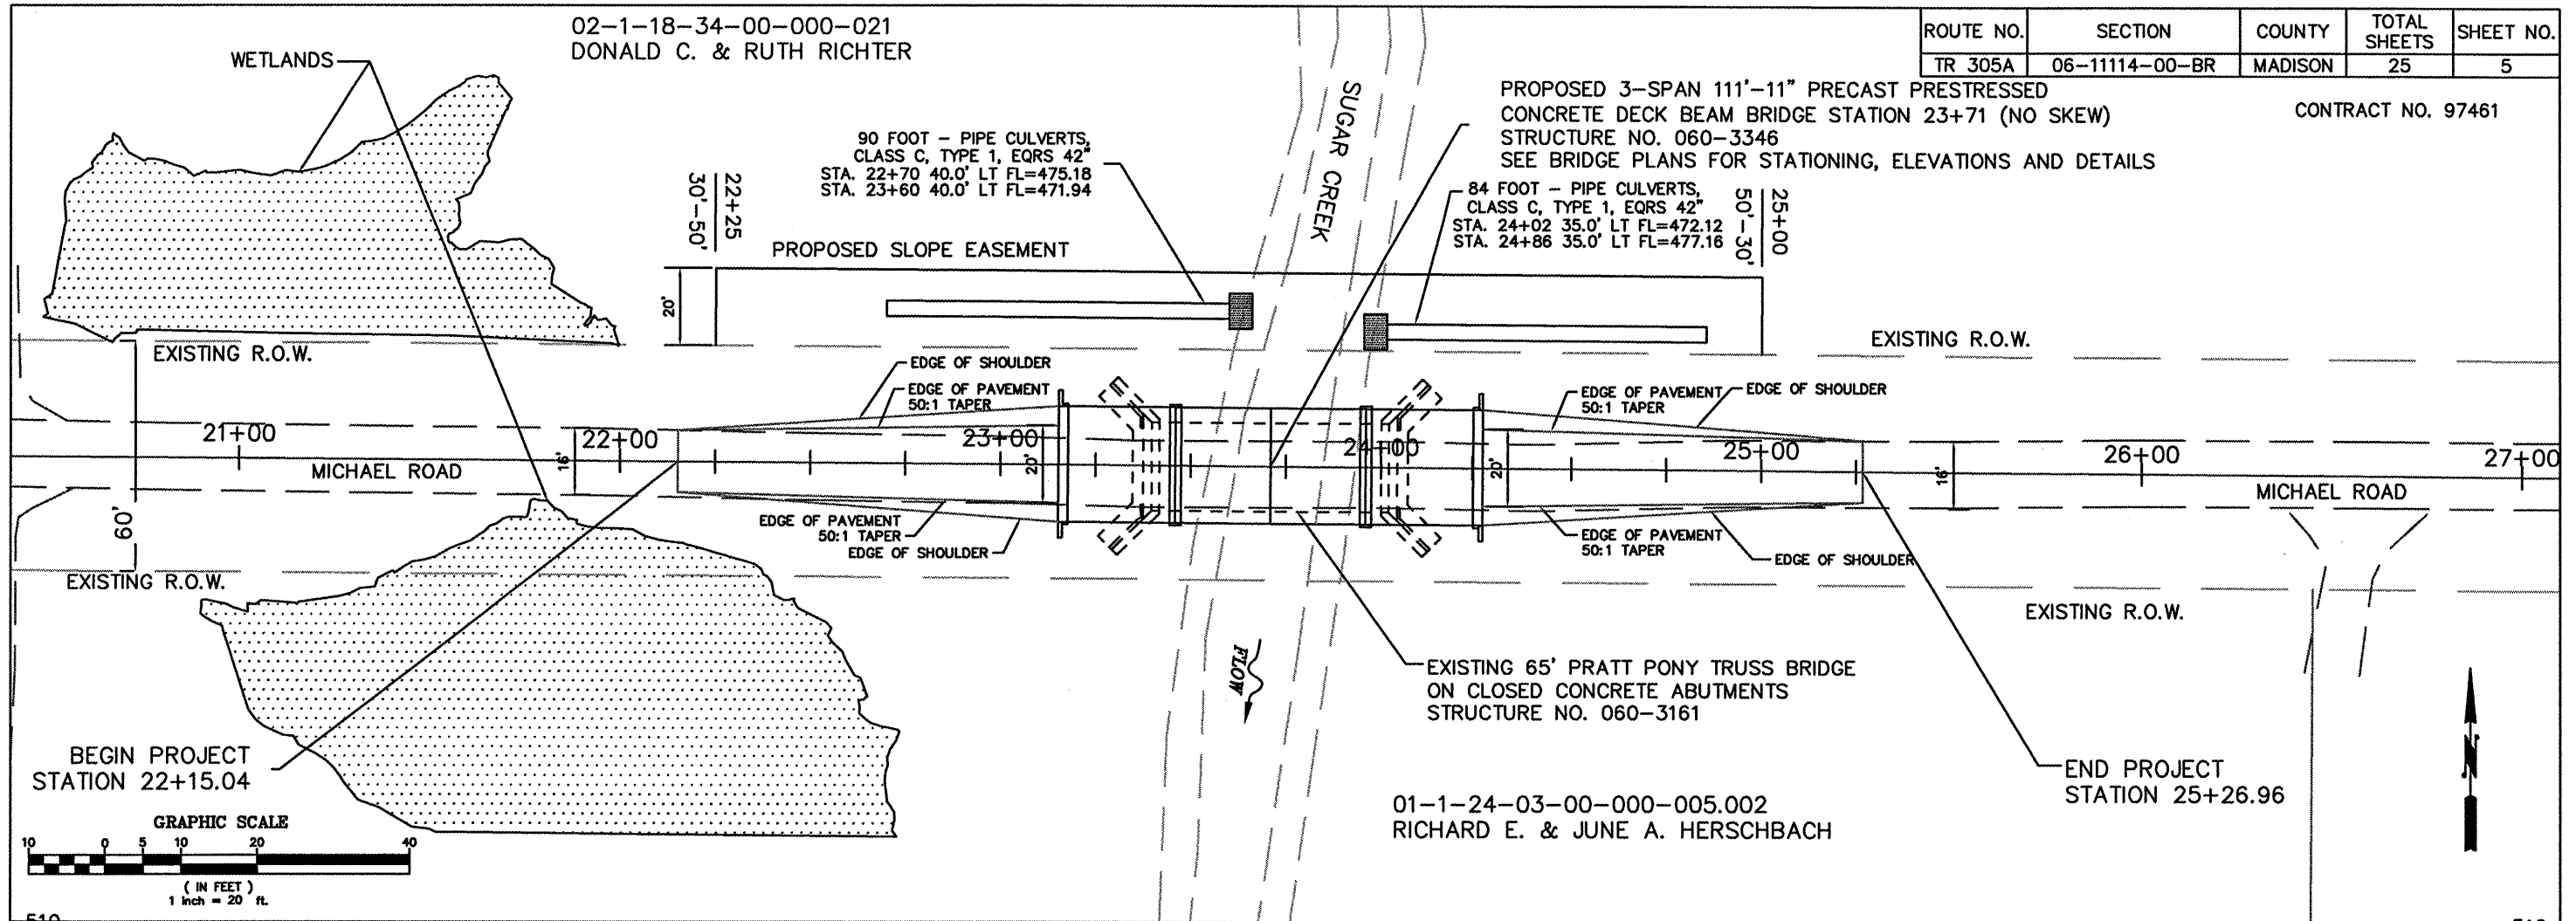

PLAN & PROFILE SHEET