



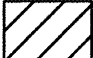
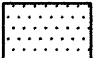


ROUTE NO.	SECTION	COUNTY	TOTAL SHEETS	SHEET NO.
TR 305A	06-11114-00-BR	MADISON	25	7

CONTRACT NO. 97461

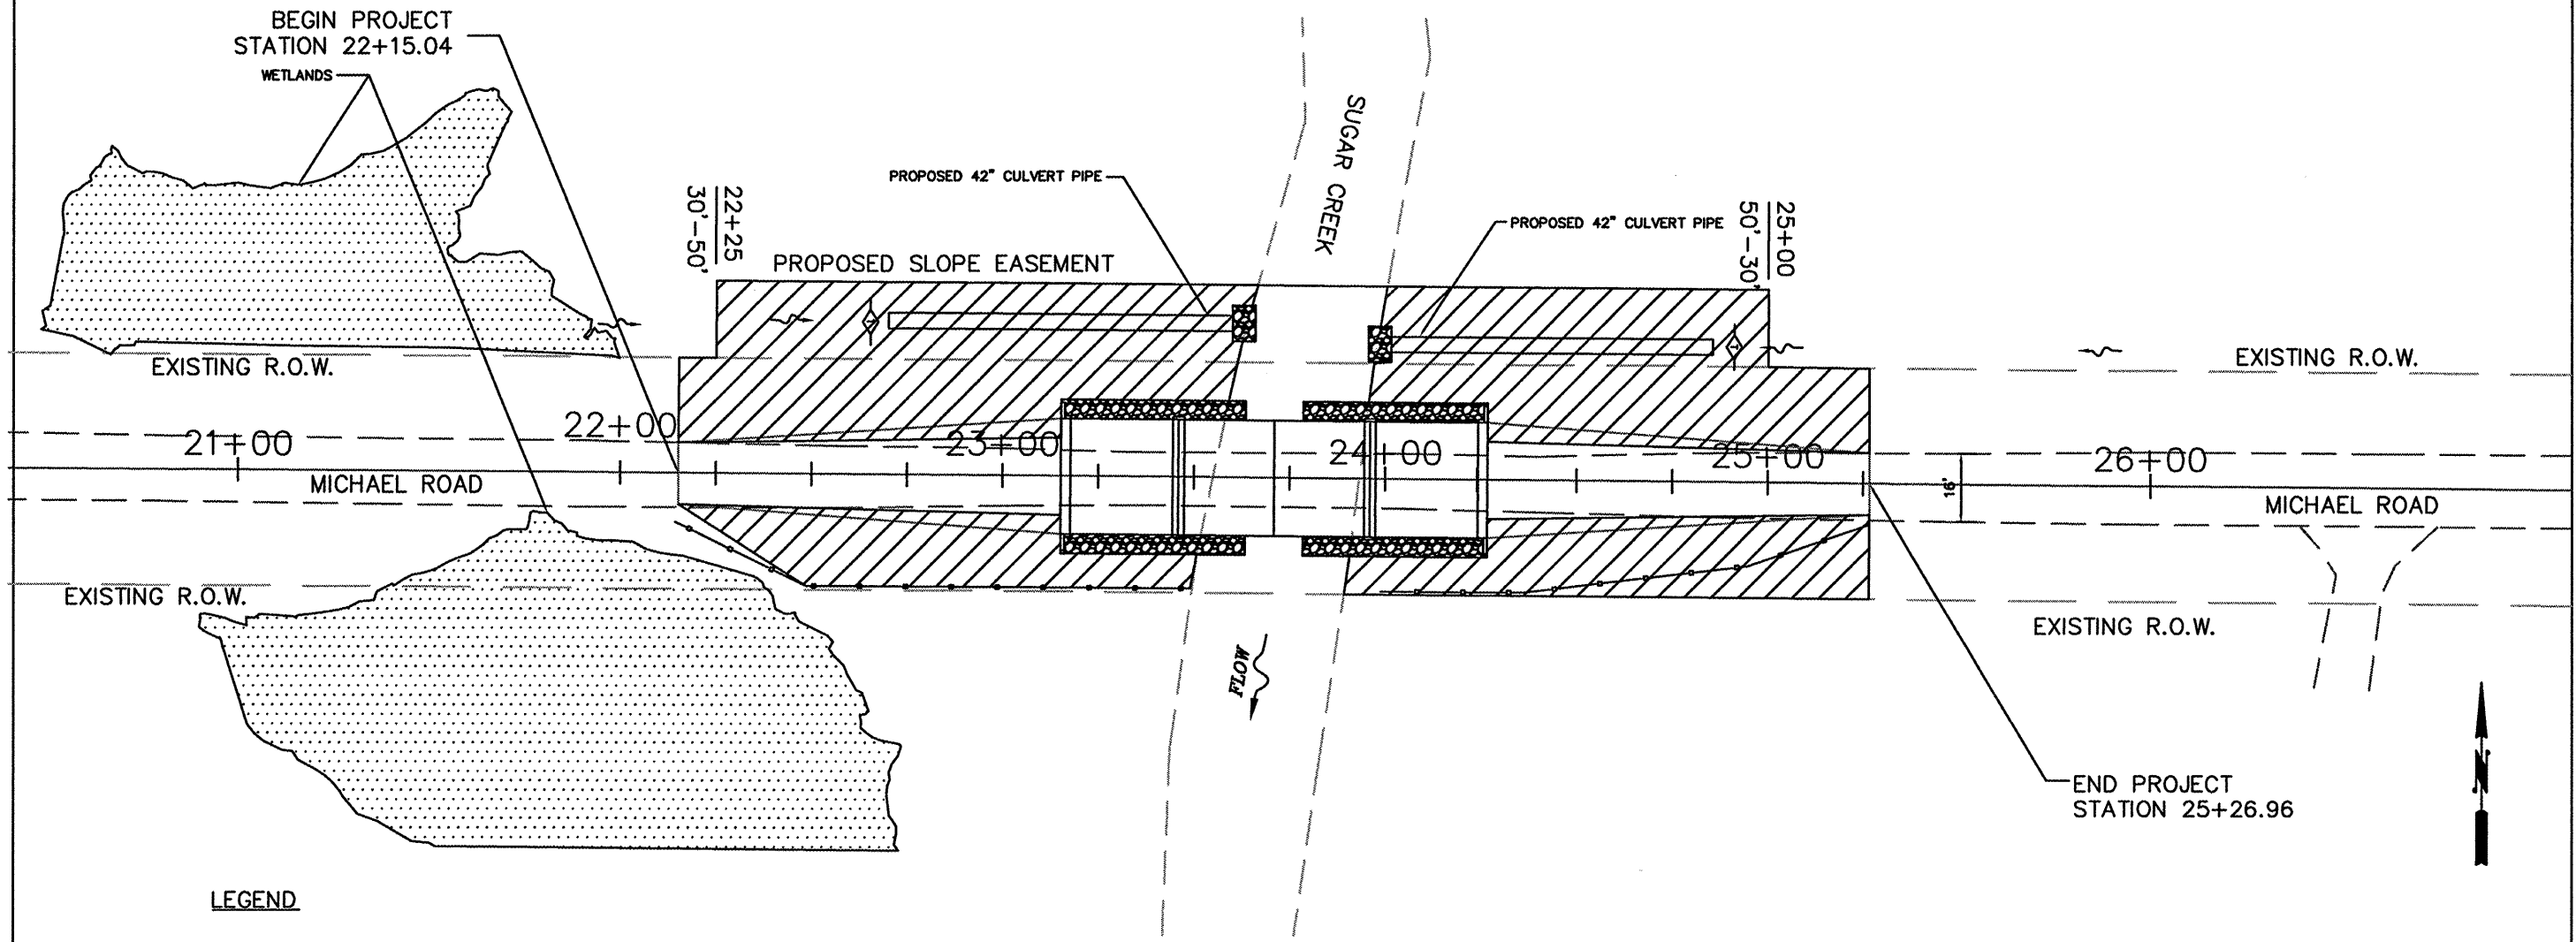

**LEGEND**

-  TEMPORARY DITCH CHECK
-  PERIMETER EROSION BARRIER
-  RIPRAP, CLASS A5
-  SEEDING, CLASS 2
-  WETLANDS