


ROUTE NO.	SECTION	COUNTY	TOTAL SHEETS	SHEET NO.
305A	06-11114-00-BR	MADISON	25	25
CONTRACT NO. 97461				

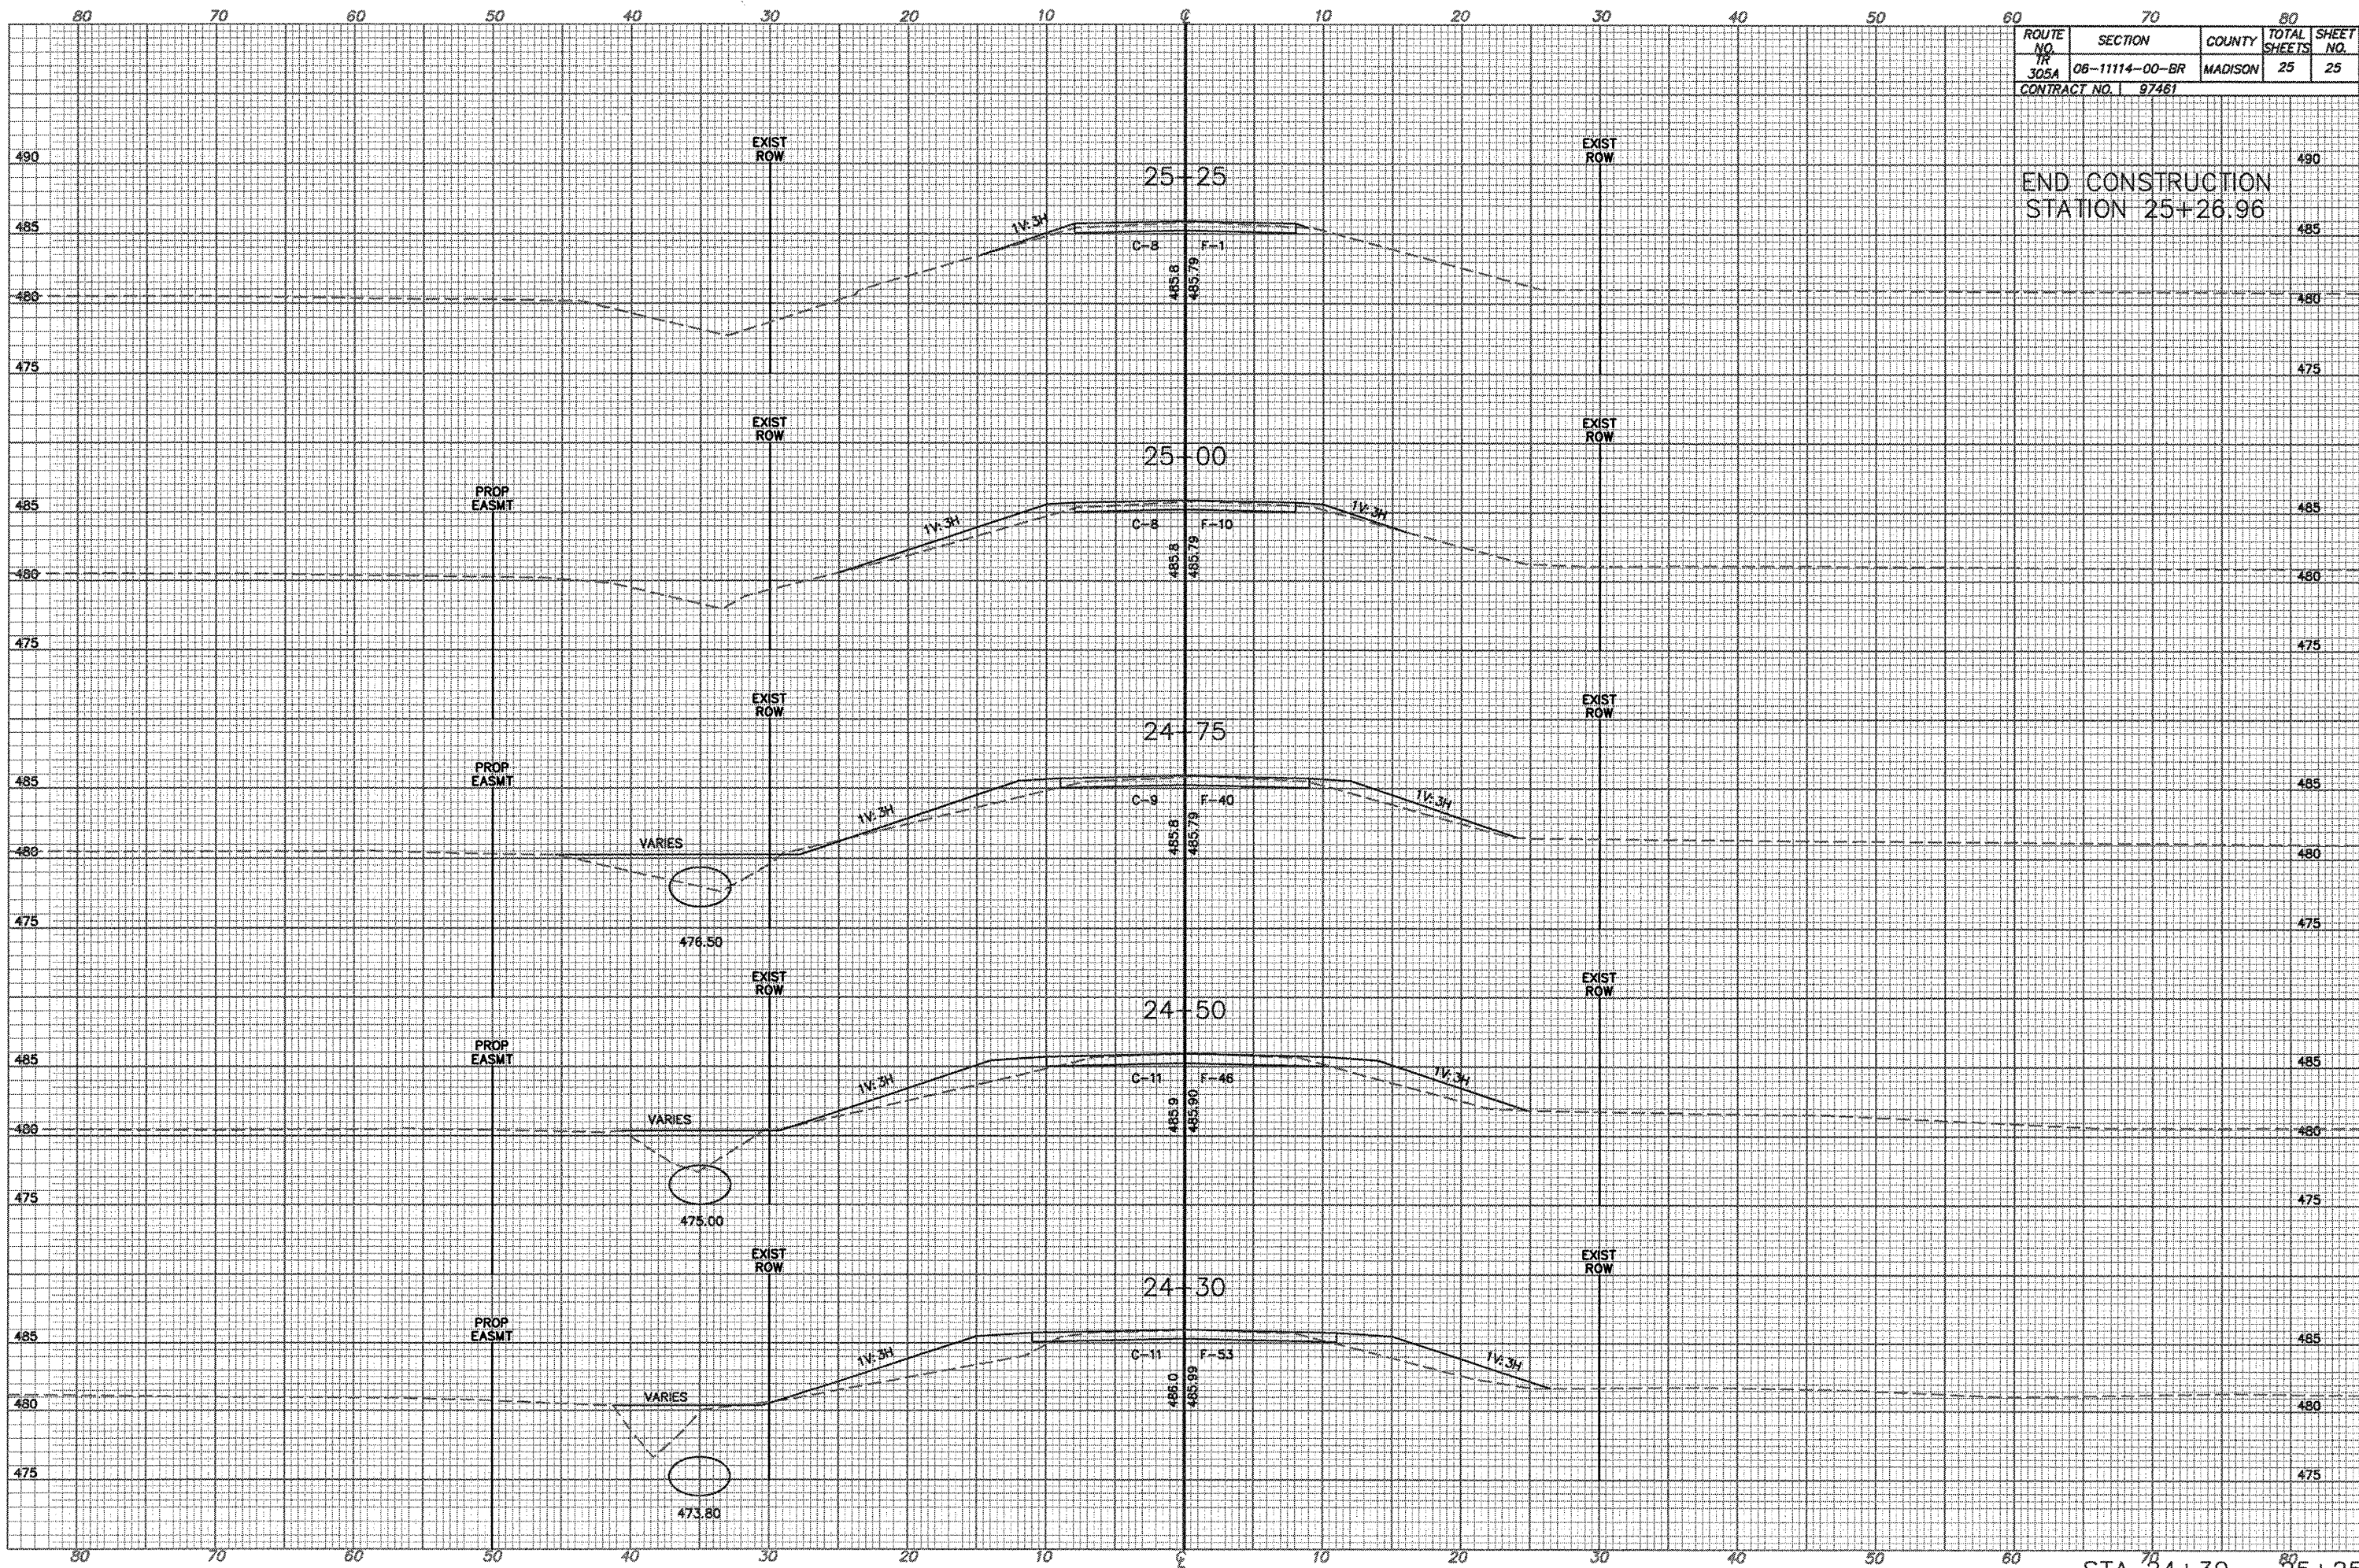

END CONSTRUCTION
STATION 25+26.96