


PAVEMENT MARKINGS

ROUTE NO	SECTION	COUNTY	TOTAL SHEETS	SHEET NO.
FAS 1857 C.H. 6	08-00074 -00-RS	MONROE	8	4

FEDERAL AID PROJECT  
CONTRACT 97462

STATION	PAINT				RAISED REFLECTIVE PAVEMENT MARKER		RUMBLE STRIP (FOOT)
	SKIP-DASH YELLOW 4" (FT)	SOLID YELLOW 4"	SOLID WHITE 4" (FT)	SKIP-DASH WHITE 4" (FT)	AMBER 2-WAY (EACH)	CRYSTAL 1-WAY (EACH)	
100+18.37 TO 109+99.77	250	981	1962	12	---	---	---
109+99.77 TO 111+22.8	---	123	246	---	2	---	---
111+22.8 TO 112+22.8	---	100	100	---	1	---	---
112+22.8 TO 118+17.8	---	595	1190	---	8	---	---
118+17.8 TO 128+04.8	250	---	1974	---	12	---	---
128+04.8 TO 129+60.77	---	156	312	---	2	---	---
129+60.77 TO 150+73.29	530	2113	4225	---	26	---	---
STA EQ 150+73.29 BK/72+50 AH							
72+50 TO 73+46.51	20	96	193	---	1	---	---
73+46.51 TO 74+02.48	10	---	112	---	1	---	---
74+02.48 TO 87+80.51	350	---	2756	---	17	---	---
87+80.51 TO 88+37.48	---	57	114	---	1	---	---
88+37.48 TO 88+60	10	22	45	---	---	---	---
88+60 TO 89+60	20	100	100	---	1	---	---
89+60 TO 105+07.01	390	1547	3094	---	19	---	---
105+07.01 TO 106+50.97	40	---	70	---	2	---	---
106+50.97 TO 107+20.97	20	---	70	---	1	---	---
107+20.97 TO 124+00.98	420	---	3360	---	21	---	---
124+00.98 TO 133+55.98	240	---	1910	---	12	---	---
133+55.98 TO 136+48.01	70	---	584	---	4	---	---
136+48.01 TO 151+08.01	370	1460	2920	---	18	---	---
151+08.01 TO 162+03.98	270	---	2192	---	14	---	---
162+03.98 TO 167+12	130	---	508	1016	---	6	---
167+12 TO 167+82	20	---	70	70	---	1	---
167+82 TO 176+46.01	220	---	864	1728	---	11	---
176+46.01 TO 177+15	---	69	69	69	---	1	---
177+15 TO 188+51	---	1136	1136	2272	---	14	---
188+51 TO 189+21	---	70	70	70	---	1	---
189+21 TO 220+42.98	---	3122	3122	6244	---	39	---
220+42.98 TO 229+51.01	230	908	1816	---	11	---	---
229+51.01 TO 229+98.98	10	---	96	---	---	---	---
229+98.98 TO 233+78	90	---	379	758	---	5	---
233+78 TO 234+48	20	---	70	70	---	1	---
234+48 TO 239+62.01	130	---	514	1028	---	6	---
239+62.01 TO 241+03.98	---	142	142	284	---	2	---
241+03.98 TO 250+25.01	230	921	1842	---	12	---	---
250+25.01 TO 261+60.98	280	---	2272	---	14	---	---
261+60.98 TO 269+94.01	210	---	833	1666	---	10	---
269+94.01 TO 282+02.98	---	1209	1209	2418	---	15	---
282+02.98 TO 285+67.98	90	365	730	---	5	---	---
285+67.98 TO 286+66	---	98	98	196	---	1	---
286+66 TO 324+66	---	---	OMISSION	80	---	---	---
324+66 TO 325+06.21	10	---	---	---	---	---	---
STA EQ 325+06.21 BK/325+12.96 AH							
325+12.96 TO 365+67.03	1010	---	8108	---	51	---	---
365+67.03 TO 368+94.36	80	---	327	654	---	4	---
368+94.36 TO 384+39	---	1545	1545	3090	---	20	310
384+39 TO 384+89	---	50	50	50	12	4	50
384+89 TO 387+57	---	268	268	536	---	7	26
387+57 TO 388+07	---	50	50	50	12	1	4
388+07 TO 389+79.03	---	172	172	344	---	4	18
389+79.03 TO 407+21.36	440	1742	---	3484	---	22	3484
407+21.36 TO 418+89.93	290	---	---	2338	---	15	2338
418+89.93 TO 438+01.36	480	---	1911	3822	---	24	3822
438+01.36 TO 440+63.55	70	262	262	524	---	6	26
440+63.55 TO 441+13.55	---	50	50	50	12	1	4
441+13.55 TO 442+25.93	---	112	112	224	---	3	10
442+25.93 TO 443+03.06	10	77	---	144	---	1	8
STA EQ 443+03.06 BK/443+00 AH							
443+00 TO 462+22.3	480	1922	---	3844	---	24	6
462+22.3 TO 465+04.27	70	---	---	564	---	4	---
465+04.27 TO 485+00.3	500	---	1996	3992	---	25	---
485+00.3 TO 499+64.6	---	1464	1464	2928	---	18	---
499+64.6 TO 500+34.6	---	70	70	70	---	1	---
500+34.6 TO 538+28	---	3793	3793	7586	---	47	---
538+28 TO 538+98	---	70	70	70	---	1	---
538+98 TO 551+36	---	1238	1238	2476	---	15	---
551+36 TO 552+06	---	70	70	70	---	1	---
552+06 TO 575+76	---	2370	2370	4740	---	30	---
575+76 TO 576+76	---	100	100	100	---	1	---
576+76 TO 628+49.64	---	5174	5174	10348	---	65	---
STA EQ 628+49.64 BK/628+49.71 AH							
628+49.71 TO 646+69.95	---	1820	1820	3640	---	23	---
STA EQ 646+69.95 BK/646+74.88 AH							
646+74.88 TO 650+00	---	325	325	650	---	4	---
650+00 TO 651+00	---	100	100	100	---	1	---
651+00 TO 654+79.07	---	379	379	758	---	5	---
654+79.07 TO 673+93.1	480	1914	---	3828	---	24	---
673+93.1 TO 696+16.67	560	---	---	4448	---	28	---
696+16.67 TO 715+02.7	470	---	1886	3772	---	24	---
715+02.7 TO 726+45.07	---	1142	1142	2284	---	14	---
SUBTOTALS	9870	81,848	132,158	36	845	122	12000
TOTALS		223,912			967		12000

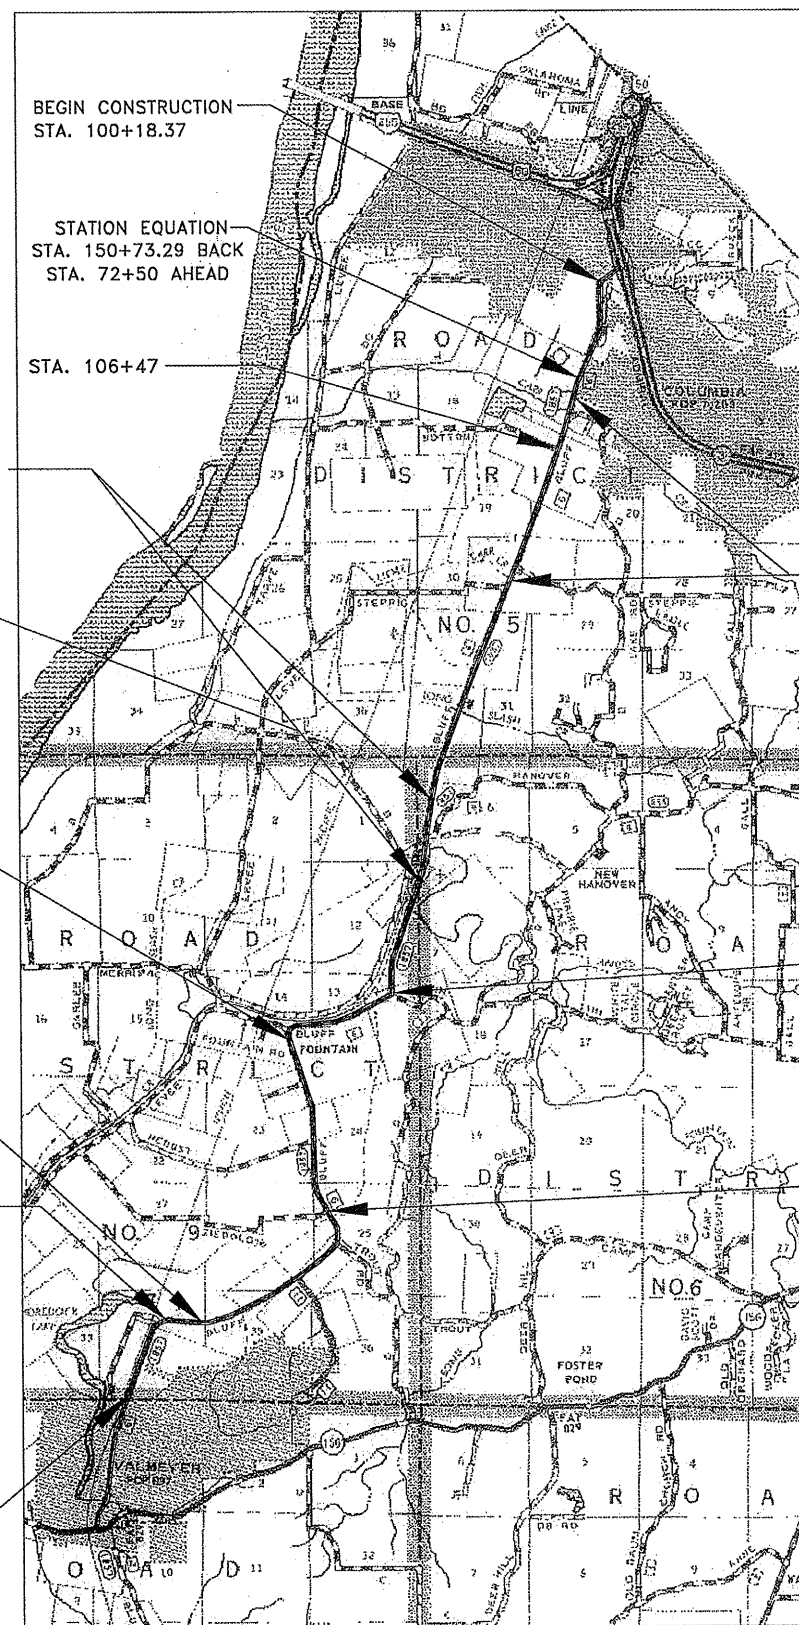

HMA SURFACE REMOVAL, 2"

STA. 384+64

STA. 538+63

BLUFF ROAD RESURFACING  
LOCATION MAP  
SEC 08-00074-00-RS  
MONROE COUNTY, ILLINOIS

DRAWING FILE: S:\BLUFF ROAD\RESURFACING COL TO ROCK CITY\SIGERD.DWG