

ENTRANCE SCHEDULE

ROUTE NO	SECTION	COUNTY	TOTAL SHEETS	SHEET NO.
FAS 1857 C.H. 6	08-00074 -00-RS	MONROE	8	7


FEDERAL AID PROJECT
CONTRACT NO. 97462

LOCATION STATION	SIDE LT/RT	TYPE OF ENTRANCE	EXISTING SURFACE	LENGTH FOOT	WIDTH FOOT	INCIDENTAL HMA SURFACING TONS	BIT. MAT'L. (PRIME COAT) GALLON	AGGREGATE (PRIME COAT) TONS
117+00	RIGHT	FIELD	EARTH	4.00	18.0	0.0	0.0	0.00
122+00	LEFT	FIELD	EARTH	4.00	18.0	0.0	0.0	0.00
122+00	RIGHT	FIELD	EARTH	4.00	18.0	0.0	0.0	0.00
125+00	RIGHT	FIELD	EARTH	4.00	18.0	0.0	0.0	0.00
125+70	LEFT	FIELD	EARTH	4.00	18.0	0.0	0.0	0.00
126+00	RIGHT	FIELD	EARTH	4.00	18.0	0.0	0.0	0.00
131+93	LEFT	PRIVATE	ASPHALT	4.00	18.0	0.9	0.4	0.02
135+50	RIGHT	FIELD	EARTH	4.00	18.0	0.0	0.0	0.00
138+89	LEFT	PRIVATE	AGGREGATE	4.00	16.0	0.8	0.0	0.00
140+89	RIGHT	FIELD	EARTH	4.00	16.0	0.0	0.0	0.00
147+11	LEFT	FIELD	EARTH	4.00	18.0	0.0	0.0	0.00
149+32	RIGHT	COMMERCIAL	ASPHALT	4.00	40.0	2.0	0.9	0.04
150+19	LEFT	COMMERCIAL	AGGREGATE	4.00	10.0	0.5	1.1	0.01
74+93	RIGHT	PRIVATE	AGGREGATE	4.00	12.0	0.6	1.3	0.02
83+17	LEFT	FIELD	AGGREGATE	4.00	12.0	0.6	1.3	0.02
83+17	RIGHT	FIELD	AGGREGATE	4.00	12.0	0.6	1.3	0.02
90+77	RIGHT	FIELD	AGGREGATE	4.00	12.0	0.6	1.3	0.02
90+77	LEFT	FIELD	AGGREGATE	4.00	12.0	0.6	1.3	0.02
97+69	LEFT	FIELD	EARTH	4.00	18.0	0.0	0.0	0.00
97+69	RIGHT	FIELD	EARTH	4.00	18.0	0.0	0.0	0.00
115+43	RIGHT	PRIVATE	AGGREGATE	4.00	20.0	1.0	2.2	0.03
117+68	LEFT	FIELD	EARTH	4.00	16.0	0.0	0.0	0.00
119+02	RIGHT	FIELD	EARTH	4.00	12.0	0.0	0.0	0.00
119+34	RIGHT	FIELD	EARTH	4.00	12.0	0.0	0.0	0.00
124+34	LEFT	FIELD	EARTH	4.00	20.0	0.0	0.0	0.00
124+74	RIGHT	FIELD	EARTH	4.00	15.0	0.0	0.0	0.00
130+14	LEFT	FIELD	EARTH	4.00	10.0	0.0	0.0	0.00
133+07	RIGHT	COMMERCIAL	AGGREGATE	4.00	18.0	0.9	2.0	0.02
136+48	RIGHT	FIELD	AGGREGATE	4.00	16.0	0.8	1.8	0.02
149+83	RIGHT	FIELD	AGGREGATE	4.00	21.0	1.0	2.3	0.03
163+88	LEFT	PRIVATE	AGGREGATE	4.00	18.0	0.9	2.0	0.02
176+70	LEFT	FIELD	EARTH	4.00	10.0	0.0	0.0	0.00
179+05	LEFT	PRIVATE	AGGREGATE	4.00	9.0	0.5	1.0	0.01
179+45	LEFT	FIELD	EARTH	4.00	14.0	0.0	0.0	0.00
189+63	LEFT	PRIVATE	AGGREGATE	4.00	15.0	0.7	1.7	0.02
191+92	RIGHT	PRIVATE	AGGREGATE	4.00	24.0	1.2	2.7	0.03
198+55	LEFT	PRIVATE	AGGREGATE	4.00	35.0	1.7	3.9	0.05
204+43	RIGHT	FIELD	AGGREGATE	4.00	12.0	0.6	1.3	0.01
216+28	RIGHT	FIELD	EARTH	4.00	16.0	0.0	0.0	0.00
227+65	RIGHT	FIELD	AGGREGATE	4.00	11.0	0.5	1.2	0.01
239+61	RIGHT	FIELD	AGGREGATE	4.00	10.0	0.5	1.1	0.01
245+85	LEFT	FIELD	EARTH	4.00	18.0	0.0	0.0	0.00
247+82	RIGHT	PRIVATE	AGGREGATE	4.00	13.0	0.6	1.4	0.02
266+68	RIGHT	FIELD	EARTH	4.00	14.0	0.0	0.0	0.00
267+15	RIGHT	FIELD	EARTH	4.00	13.0	0.0	0.0	0.00
280+12	RIGHT	FIELD	EARTH	4.00	12.0	0.0	0.0	0.00
316+00	RIGHT	FIELD	EARTH	4.00	16.0	0.0	0.0	0.00
316+70	LEFT	FIELD	AGGREGATE	4.00	16.0	0.8	1.8	0.02
317+58	RIGHT	FIELD	EARTH	4.00	20.0	0.0	0.0	0.00
321+16	LEFT	FIELD	AGGREGATE	4.00	14.0	0.7	1.6	0.02
348+74	RIGHT	FIELD	EARTH	4.00	20.0	0.0	0.0	0.00
360+06	LEFT	PRIVATE	AGGREGATE	4.00	12.0	0.6	1.3	0.01
368+98	RIGHT	FIELD	EARTH	4.00	10.0	0.0	0.0	0.00
373+43	RIGHT	FIELD	EARTH	4.00	14.0	0.0	0.0	0.00
402+00	LEFT	FIELD	EARTH	4.00	12.0	0.0	0.0	0.00
409+00	LEFT	FIELD	EARTH	4.00	12.0	0.0	0.0	0.00
430+56	LEFT	FIELD	EARTH	4.00	12.0	0.0	0.0	0.00
432+72	LEFT	FIELD	EARTH	4.00	12.0	0.0	0.0	0.00
442+95	RIGHT	FIELD	EARTH	4.00	16.0	0.0	0.0	0.00
443+31	LEFT	PRIVATE	AGGREGATE	4.00	22.0	1.1	2.4	0.03
458+00	RIGHT	PRIVATE	AGGREGATE	4.00	16.0	0.8	1.8	0.02
459+63	RIGHT	PRIVATE	AGGREGATE	4.00	12.0	0.6	1.3	0.01
461+31	LEFT	FIELD	EARTH	4.00	12.0	0.0	0.0	0.00
464+59	RIGHT	FIELD	EARTH	4.00	10.0	0.0	0.0	0.00
466+21	RIGHT	PRIVATE	AGGREGATE	4.00	16.0	0.8	1.8	0.02
469+64	RIGHT	PRIVATE	AGGREGATE	4.00	24.0	1.2	2.7	0.03
473+57	LEFT	FIELD	EARTH	4.00	18.0	0.0	0.0	0.00
476+83	LEFT	PRIVATE	AGGREGATE	4.00	16.0	0.8	1.8	0.02
478+79	LEFT	FIELD	AGGREGATE	4.00	16.0	0.8	1.8	0.02
493+93	LEFT	FIELD	AGGREGATE	4.00	16.0	0.8	1.8	0.02
501+43	LEFT	PRIVATE	AGGREGATE	4.00	18.0	0.9	2.0	0.02
516+24	RIGHT	PRIVATE	AGGREGATE	4.00	18.0	0.9	2.0	0.02
521+72	LEFT	FIELD	EARTH	4.00	18.0	0.0	0.0	0.00
528+59	LEFT	FIELD	EARTH	4.00	18.0	0.0	0.0	0.00
536+93	LEFT	FIELD	EARTH	4.00	20.0	0.0	0.0	0.00
542+77	LEFT	FIELD	EARTH	4.00	18.0	0.0	0.0	0.00
543+07	RIGHT	FIELD	EARTH	4.00	20.0	0.0	0.0	0.00
546+96	LEFT	FIELD	EARTH	4.00	18.0	0.0	0.0	0.00

ENTRANCE SCHEDULE

LOCATION STATION	SIDE LT/RT	TYPE OF ENTRANCE	EXISTING SURFACE	LENGTH FOOT	WIDTH FOOT	INCIDENTAL HMA SURFACING TONS	BIT. MAT'L. (PRIME COAT) GALLON	AGGREGATE (PRIME COAT) TONS
551+08	RIGHT	FIELD	EARTH	4.00	18.0	0.0	0.0	0.00
564+64	RIGHT	FIELD	EARTH	4.00	16.0	0.0	0.0	0.00
568+27	LEFT	FIELD	EARTH	4.00	16.0	0.0	0.0	0.00
568+86	LEFT	FIELD	EARTH	4.00	16.0	0.0	0.0	0.00
576+26	RIGHT	FIELD	EARTH	4.00	16.0	0.0	0.0	0.00
584+11	LEFT	PRIVATE	AGGREGATE	4.00	20.0	1.0	2.2	0.03
584+94	LEFT	PRIVATE	AGGREGATE	4.00	18.0	0.9	2.0	0.02
589+85	LEFT	PRIVATE	AGGREGATE	4.00	18.0	0.9	2.0	0.02
589+85	RIGHT	FIELD	AGGREGATE	4.00	18.0	0.9	2.0	0.02
593+02	LEFT	FIELD	EARTH	4.00	20.0	0.0	0.0	0.00
597+58	LEFT	PRIVATE	AGGREGATE	4.00	18.0	0.9	2.0	0.02
598+31	LEFT	PRIVATE	AGGREGATE	4.00	18.0	0.9	2.0	0.02
608+01	LEFT	FIELD	EARTH	4.00	20.0	0.0	0.0	0.00
608+26	RIGHT	FIELD	AGGREGATE	4.00	20.0	1.0	2.2	0.03
612+16	RIGHT	FIELD	EARTH	4.00	16.0	0.0	0.0	0.00
618+82	LEFT	FIELD	EARTH	4.00	16.0	0.0	0.0	0.00
627+27	LEFT	FIELD	EARTH	4.00	16.0	0.0	0.0	0.00
627+27	RIGHT	FIELD	AGGREGATE	4.00	24.0	1.2	2.7	0.04
633+77	LEFT	PRIVATE	AGGREGATE	4.00	22.0	1.1	2.4	0.04
650+50	LEFT	FIELD	EARTH	4.00	20.0	0.0	0.0	0.00
654+48	LEFT	COMMERCIAL	AGGREGATE	4.00	28.0	1.3	3.1	0.05
676+90	LEFT	FIELD	EARTH	4.00	20.0	0.0	0.0	0.00
698+02	LEFT	FIELD	EARTH	4.00	20.0	0.0	0.0	0.00
704+88	RIGHT	FIELD	EARTH	4.00	20.0	0.0	0.0	0.00
720+20	LEFT	FIELD	EARTH	4.00	20.0	0.0	0.0	0.00
TOTAL						39.0	80.0	0.90

INDICATES INCIDENTAL HOT MIX ASPHALT SURFACE, AT WIDTH INDICATED

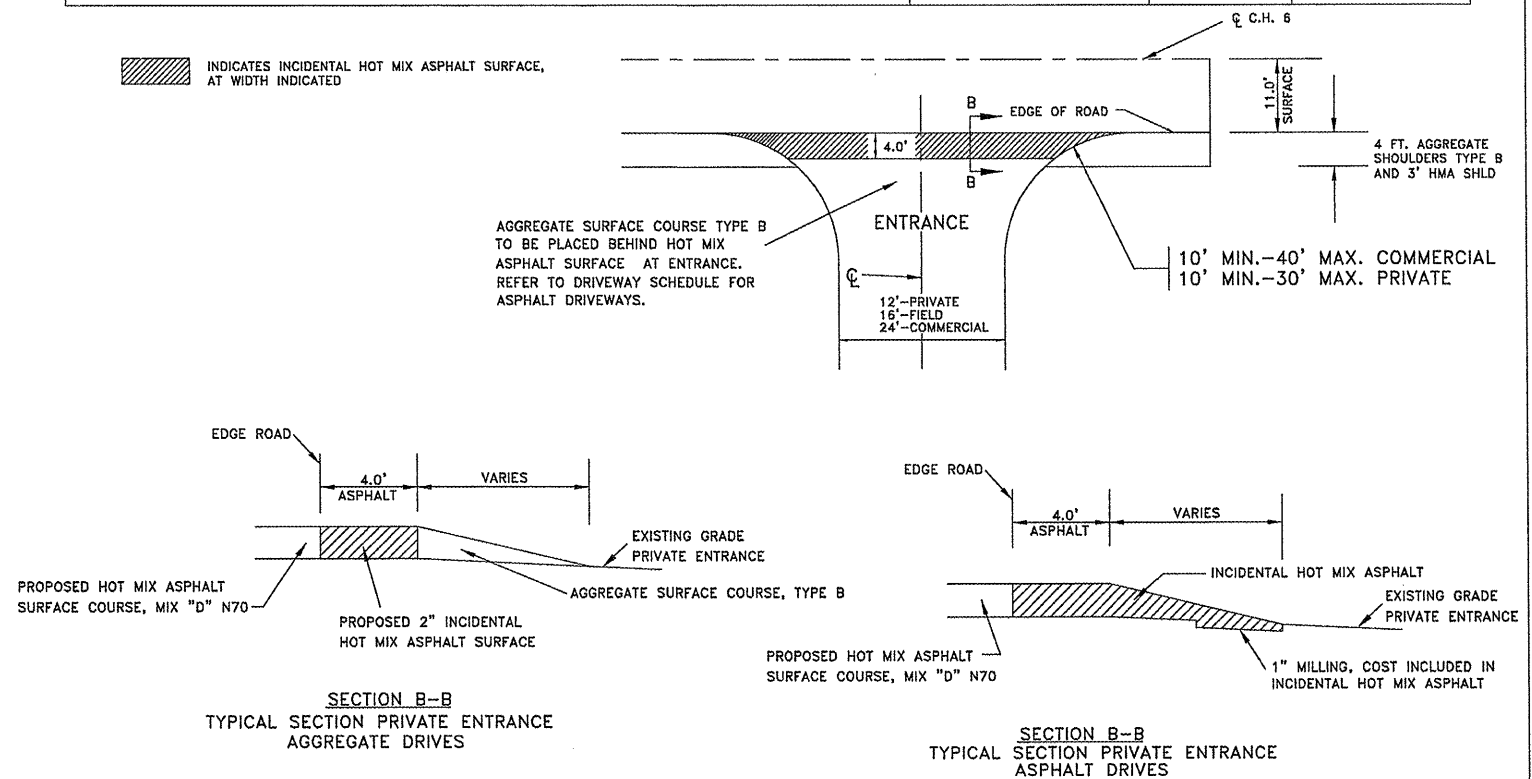

BLUFF ROAD RESURFACING
ENTRANCE SCHEDULE
AND DETAIL
SEC 08-00074-00-RS
COUNTY HWY. NO. 6 FAS 1857