

GENERAL NOTES


See sheet 17 for Sections A-A and B-B.

See Standard 631032 for Section C-C and additional details.

See Standard 630001 for details of guardrail not shown.

Three beam rail shall be bolted to block-out at all posts.

All dimensions are in inches (millimeters) unless otherwise shown.

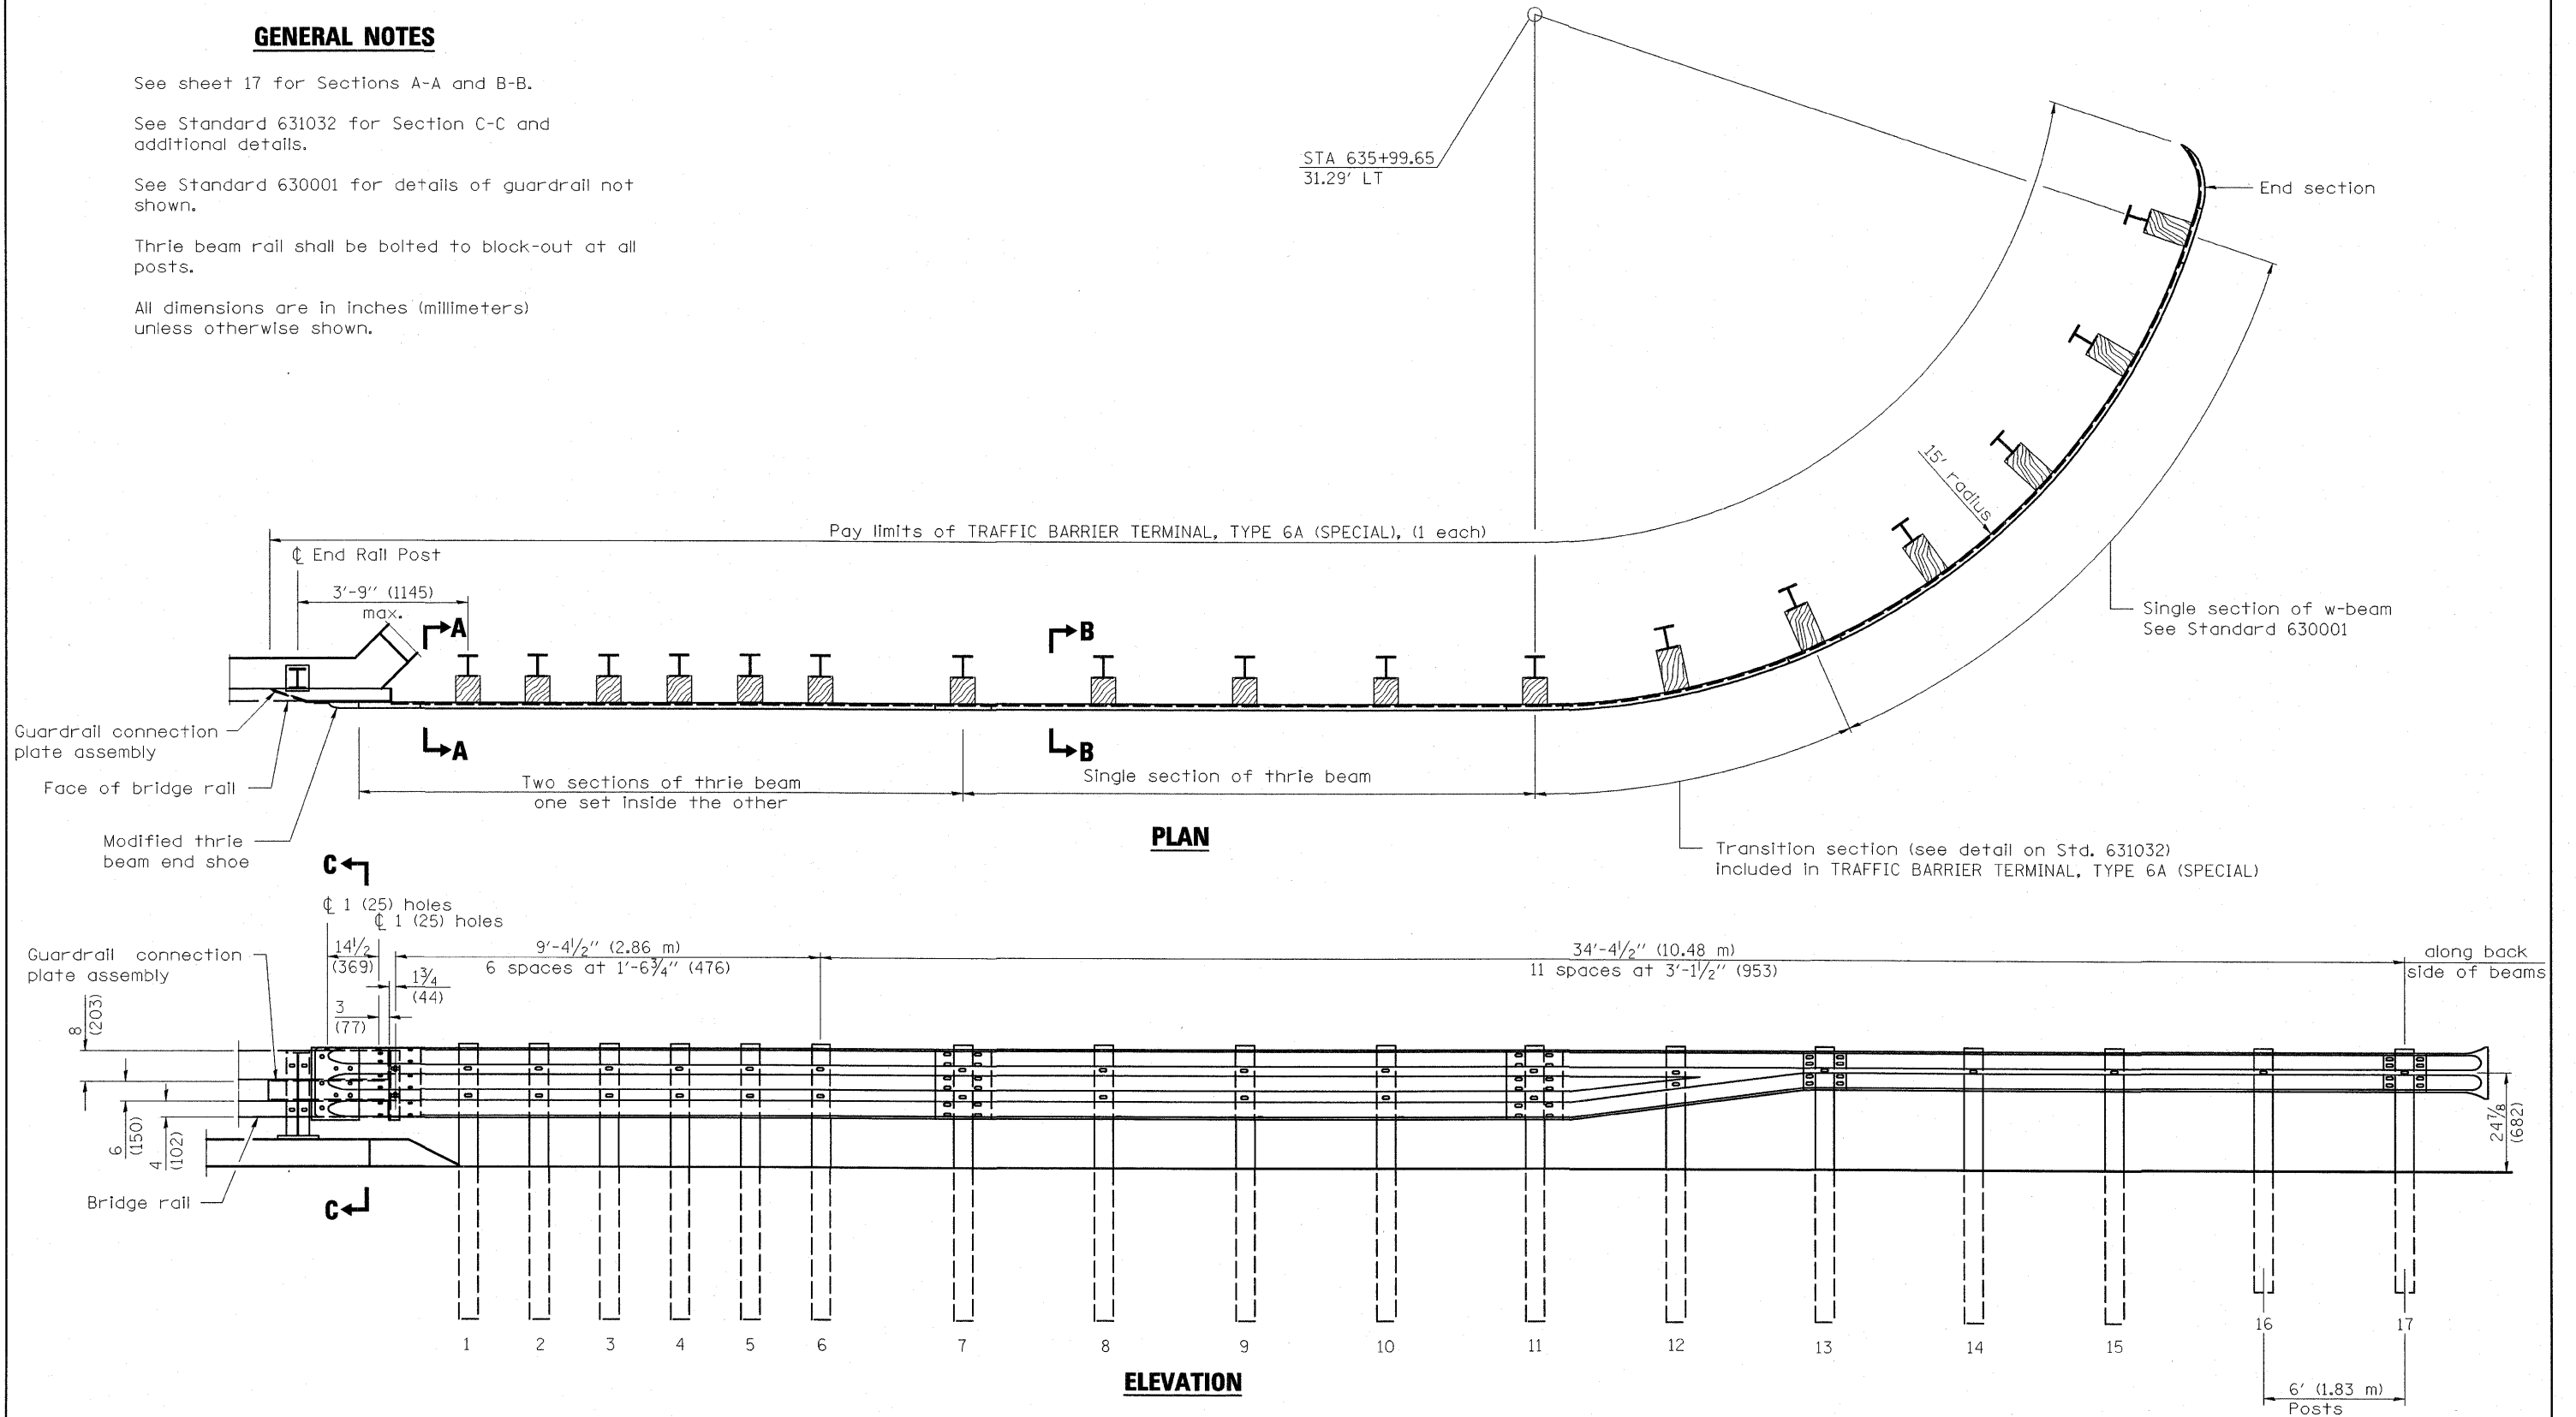

FILE NAME = D998854-sht-detail51.dgn	USER NAME = HAS	DESIGNED - MTD	REVISED -
	PLOT SCALE = 0.0833 ' / IN.	DRAWN - HAS	REVISED -
	PLOT DATE = 12/27/2010 10:11:38 AM	CHECKED - RDP	REVISED -
		DATE - 12/10	REVISED -

**STATE OF ILLINOIS
DEPARTMENT OF TRANSPORTATION**

**TRAFFIC BARRIER TERMINAL, TYPE 6A (SPECIAL)
STRUCTURE NO. 076-2007**

SCALE: SHEET NO. 1 OF 1 SHEETS STA. TO STA.

F.A.P. RTE. 778	SECTION 3B-2	COUNTY POPE	TOTAL SHEETS 50	SHEET NO. 16
CONTRACT NO. 98854				
FED. ROAD DIST. NO. ILLINOIS FED. AID PROJECT				