


GEORGE ROGERS CLARK DISCOVERY TRAIL-PHASE 2

A JOINT SPONSORED PROJECT OF THE
CITY OF METROPOLIS, CITY OF BROOKPORT
AND THE ILLINOIS DEPARTMENT OF NATURAL RESOURCES

SET NO.

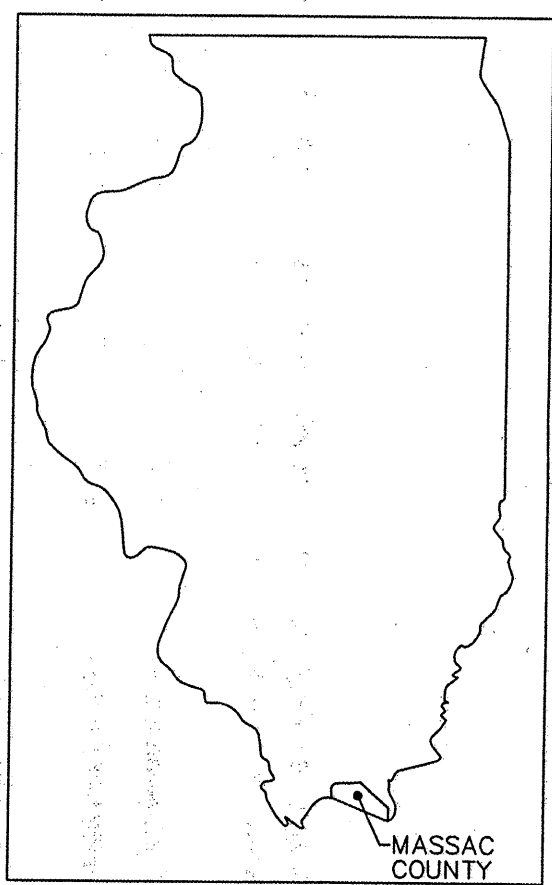

PROJECT FUNDED BY THE
ILLINOIS TRANSPORTATION ENHANCEMENT PROGRAM
JOB NO. C-99-515-11
FEDERAL PROJECT NO. TE-00D9(121)
SECTION 10-00046-00-BT

MAYOR AND CITY OFFICIALS


- BILLY McDANIEL
MAYOR
- CHARLES BARFIELD
COUNCIL
- KIM BROWN
COUNCIL
- BILL CARRELL
COUNCIL
- DAVID McMANUS
COUNCIL
- JERRY MIZELL
COUNCIL
- DAVID DAUGHERTY
COUNCIL
- ANDY ANDERSON
COUNCIL
- BOB MIDNIGHT
COUNCIL
- BRENDA WESTBROOKS
CITY CLERK
- KRISTY STEPHENSON
TREASURER
- RICK ABELL
CITY ATTORNEY
- CHARLOTTE ANDERSON
PROJECT COORDINATOR

UTILITIES

- CITY OF METROPOLIS WATER AND SEWER
- CITY OF METROPOLIS ELECTRIC
- VERIZON TELEPHONE COMPANY
- ATMOS ENERGY GAS COMPANY
- COMCAST CABLE COMPANY

NOTE:
FULL SIZE PLANS HAVE BEEN PREPARED FOR THIS PROJECT USING
STANDARD ENGINEERING SCALES. REDUCED SIZED PLANS WILL NOT
CONFORM TO STANDARD SCALES. IN MAKING MEASUREMENTS OR
SCALING ON REDUCED PLANS, USE CORRECTED REDUCED SCALES.

NOTE:
ALL EXISTING UTILITIES AND LOCATIONS TO
BE CONFIRMED BY J.U.L.I.E. 1-800-892-0123

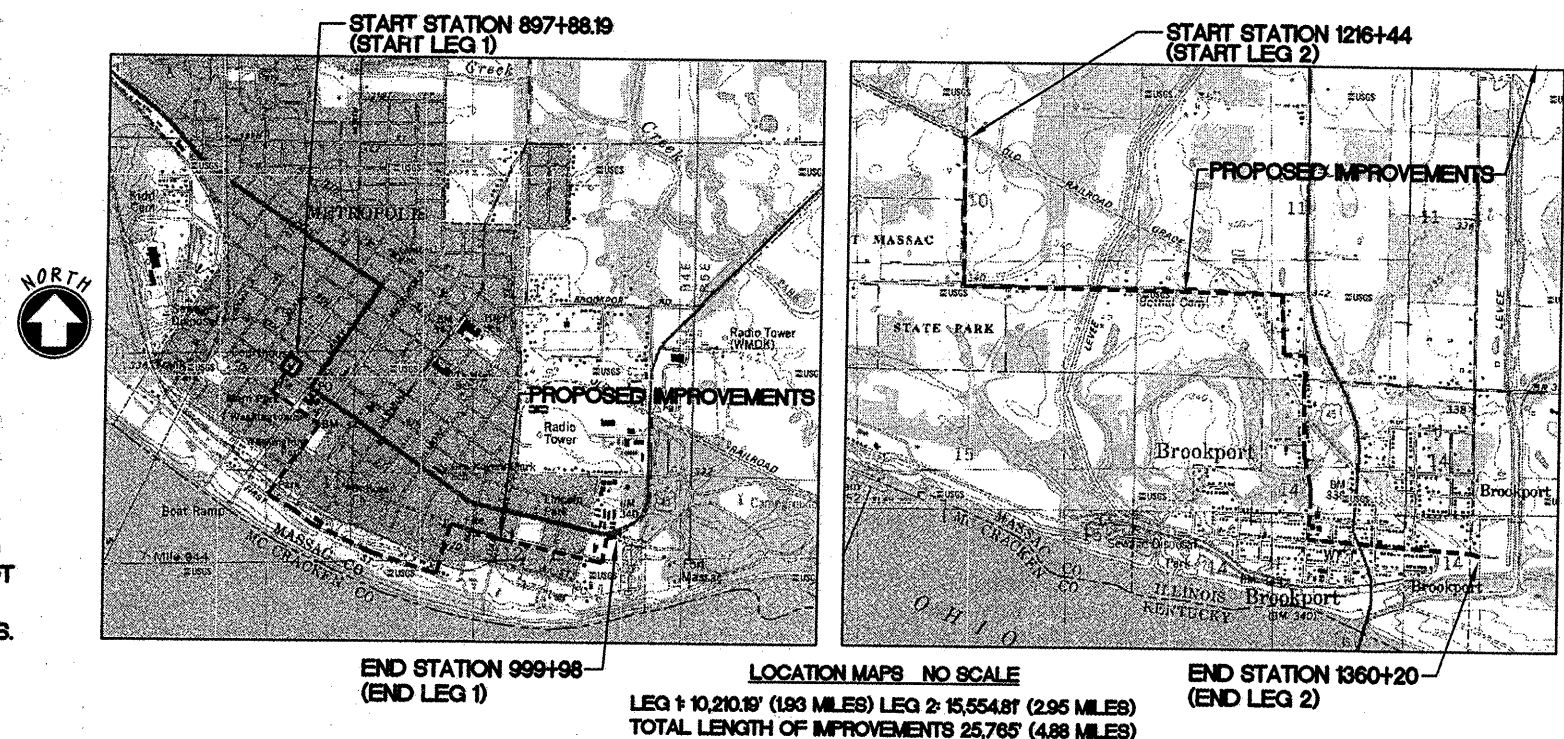

LOCATION MAPS NO SCALE
LEG 1: 10,210.19' (193 MILES) LEG 2: 15,554.81' (295 MILES)
TOTAL LENGTH OF IMPROVEMENTS 25,765' (4.88 MILES)

WALKER AND ASSOCIATES, INC.
QUALITY PROFESSIONAL DESIGN SERVICES SINCE 1972
ARCHITECTS ENGINEERS PLANNERS CONSULTANTS
102 NORTH GUY STREET HARRISBURG, ILLINOIS 62946 PHONE (618) 252-7944 FAX (618) 252-0313

CONSULTANT:
504 A MARKET STREET
METROPOLIS, ILLINOIS 62960
PH/FAX: (618) 524-1085
WWW.ENGR-INC.COM
IL LICENSE NO. 184-004492
engineering, inc.



Will W. Walker
EXPIRES 11/30/11, SIGNED 01/07/11

CONTRACT NO. 99429
WALKER AND ASSOCIATES, INC. JOB NO. 05.011

CITY OF METROPOLIS	
APPROVED	JANUARY 07, 2011
<i>Billy McDaniel</i> MAYOR, CITY OF METROPOLIS	
PASSED	FEBRUARY 4, 2011
<i>Demi W. Hill</i> DISTRICT 9 ENGINEER OF LOCAL ROADS & STREETS	
RELEASING FOR BID BASED ON LIMITED REVIEW	
FEBRUARY 4, 2011	
<i>Mary C. Lammie</i> MARY C. LAMIE, P.E. DEPUTY DIRECTOR OF HIGHWAYS REGION FIVE ENGINEER	