
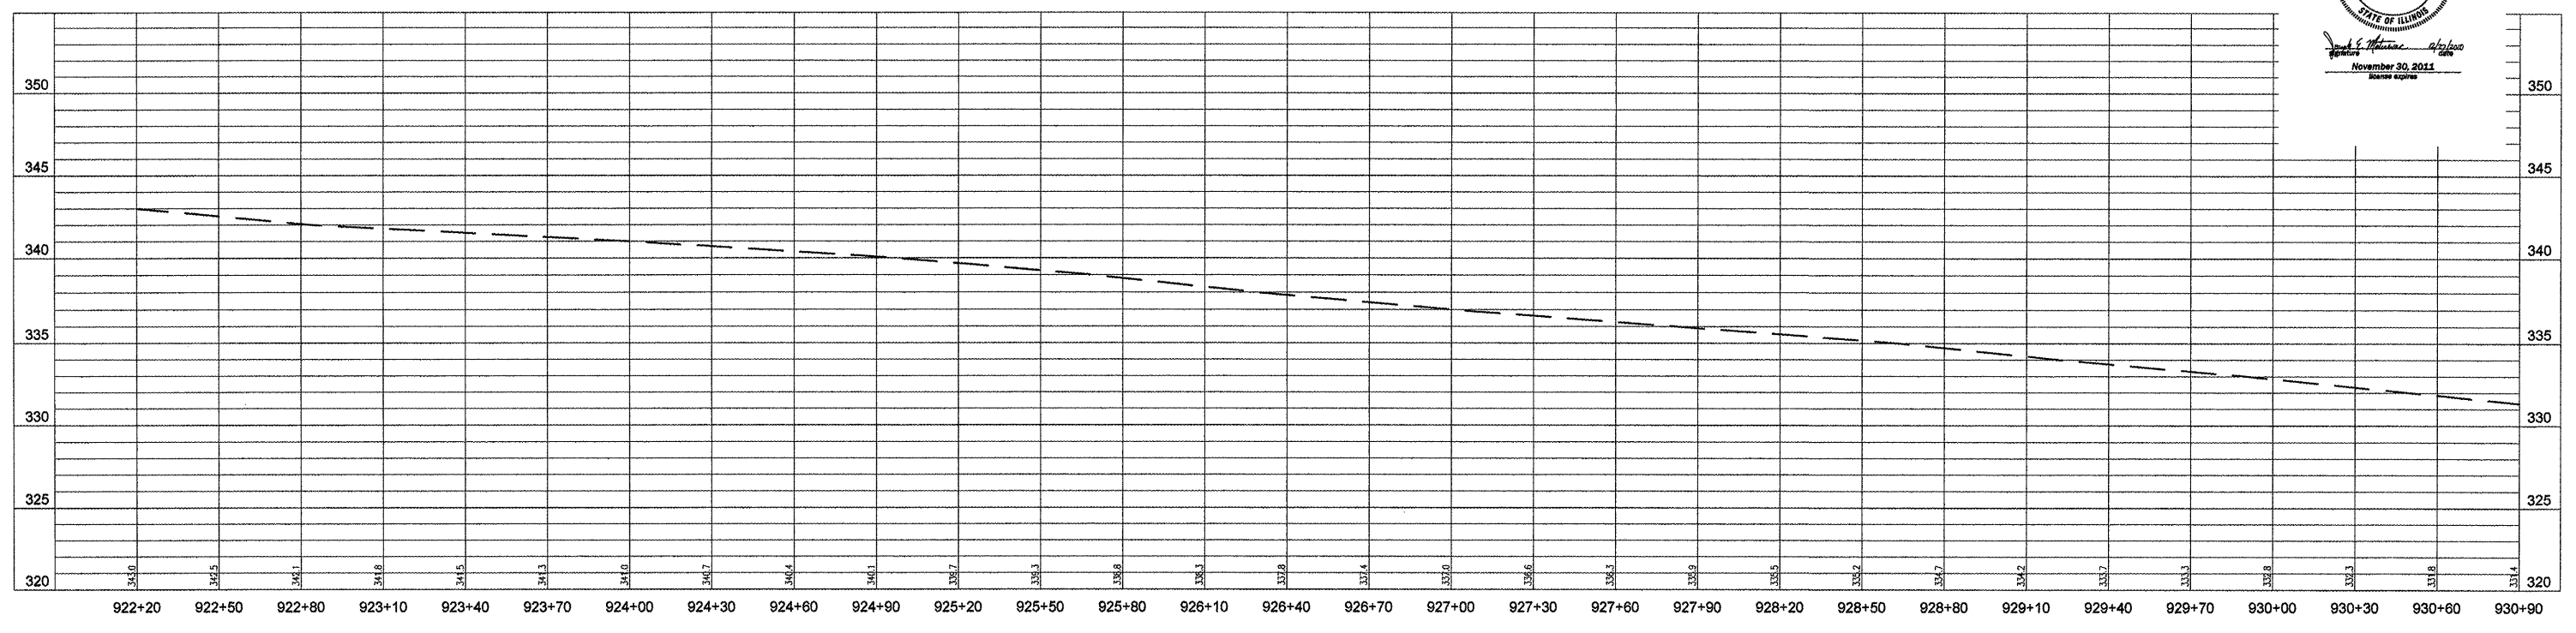
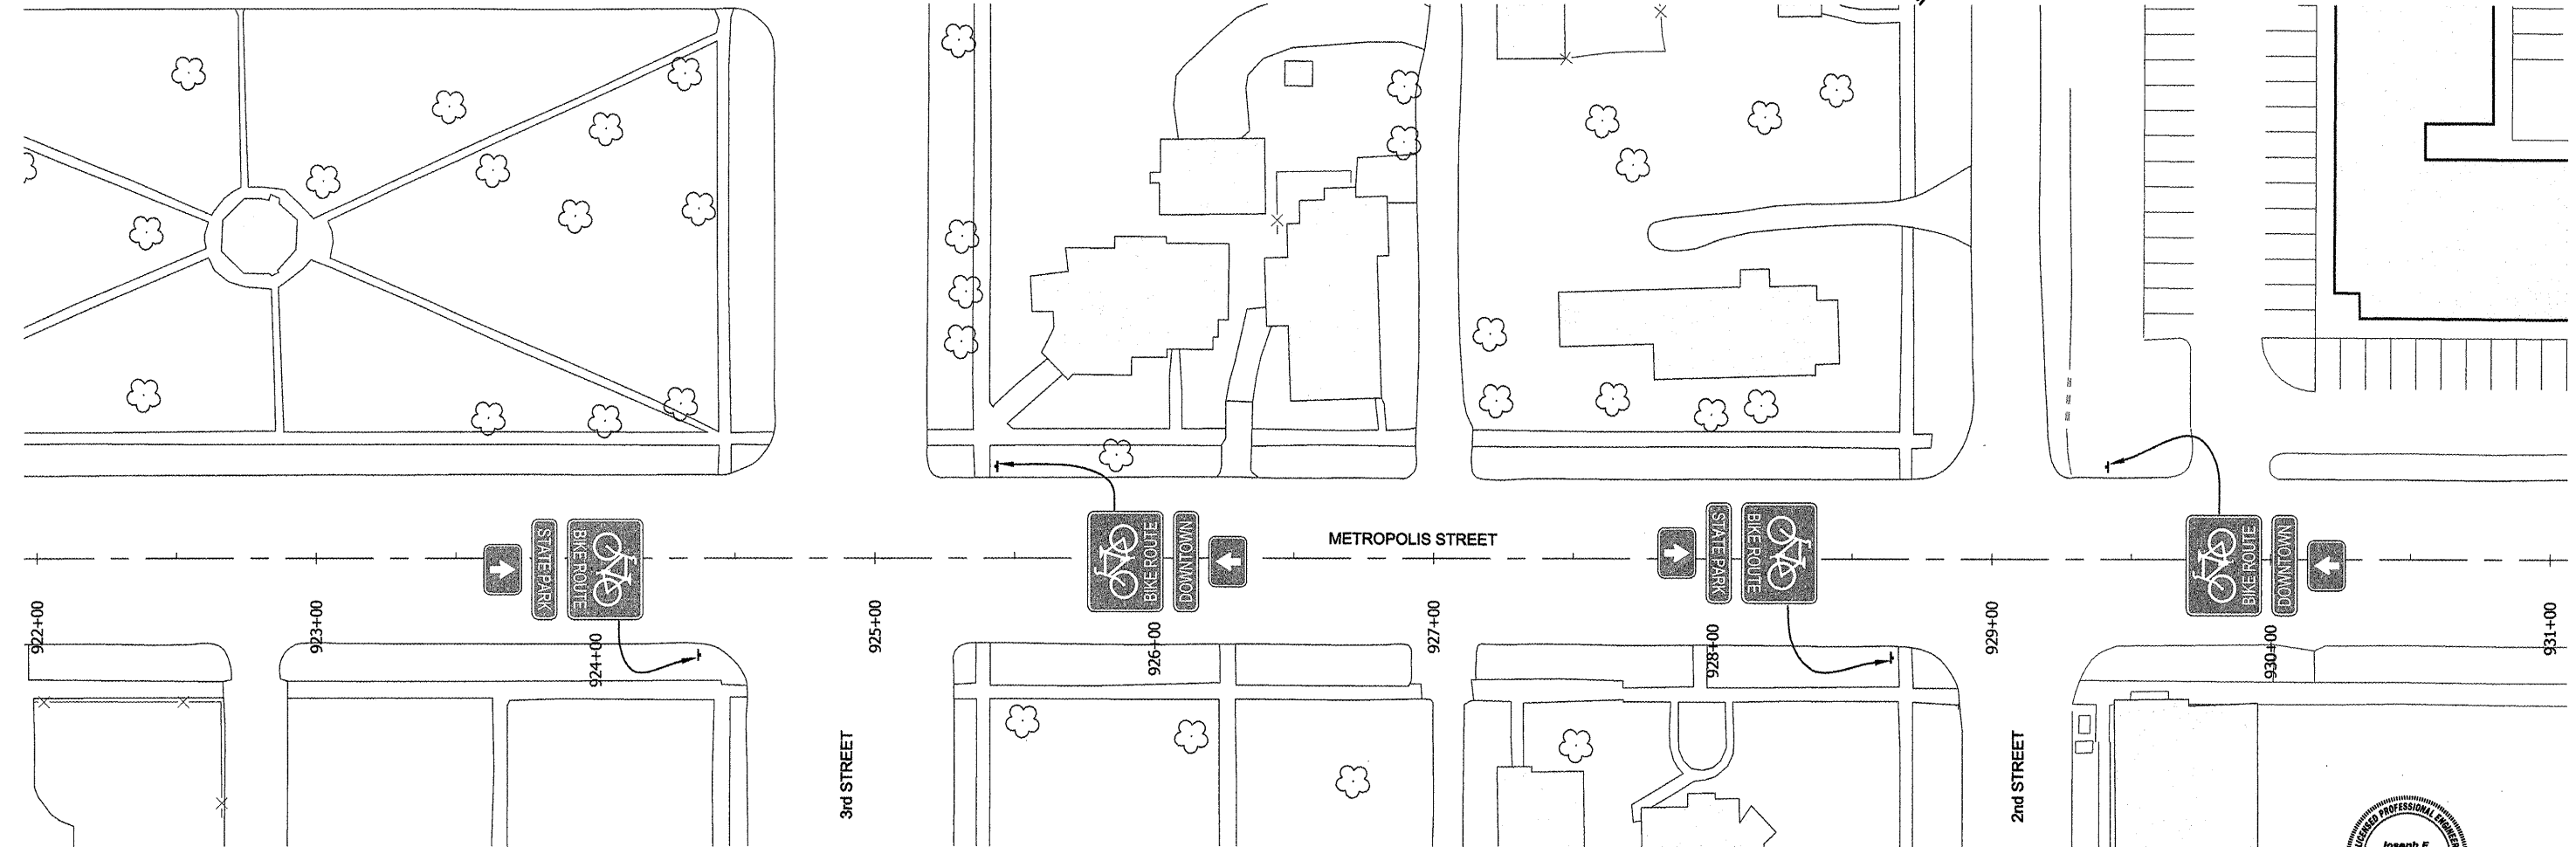


ROUTE	SECTION	COUNTY	TOTAL SHEETS	SHEET NO.
GRCDT	10-00046-00-BT	MASSAC	36	12
PLAN & PROFILE - FROM STA. 922+20 TO STA. 930+90				
FEDERAL PROJECT NO. TE-0009(121)			CONTRACT NO. 99429	

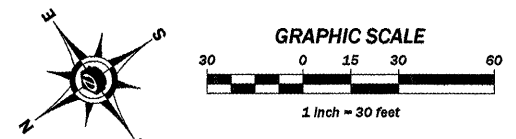

Joseph E. Matosavac
 062-052295
 STATE OF ILLINOIS
 Licensed Professional Engineer
 November 30, 2011
 License expires