



ROUTE	SECTION	COUNTY	TOTAL SHEETS	SHEET NO.
GRCDT	10-00046-00-BT	MASSAC	36	24
FROM STA. 1265+00 TO STA. 1290+00				
FEDERAL PROJECT NO. TE-0009(121)			CONTRACT NO. 99429	

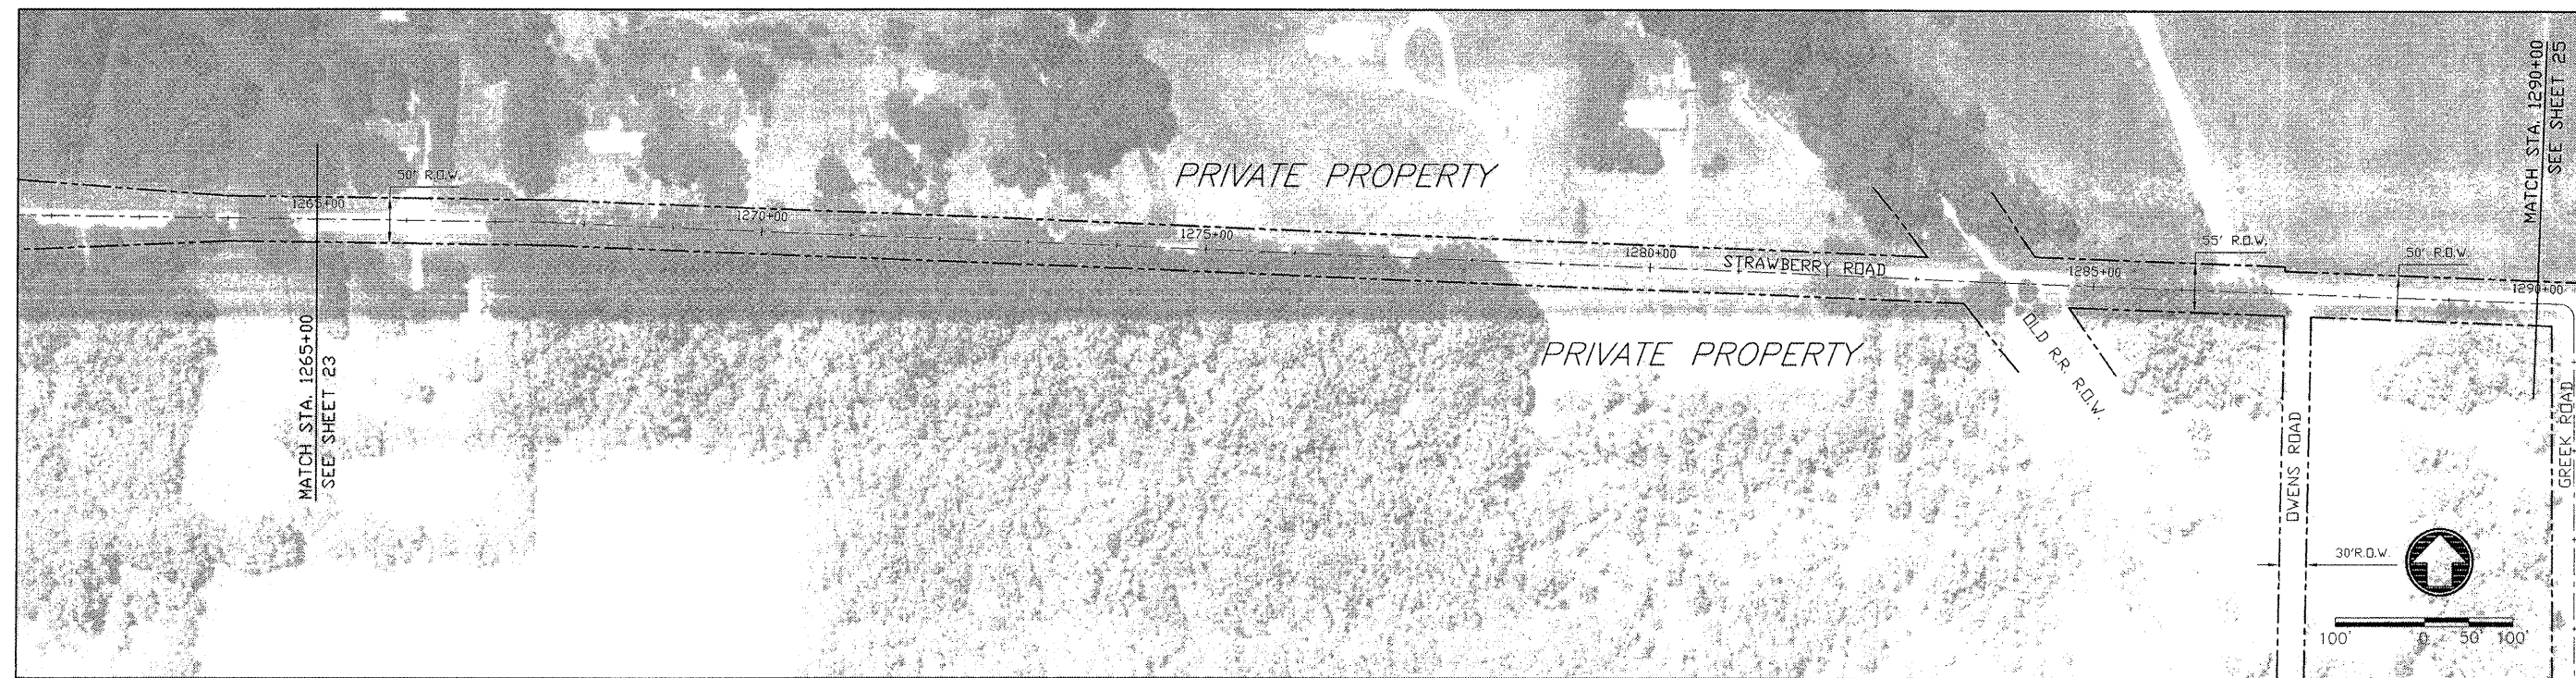

STRAWBERRY ROAD (EAST)

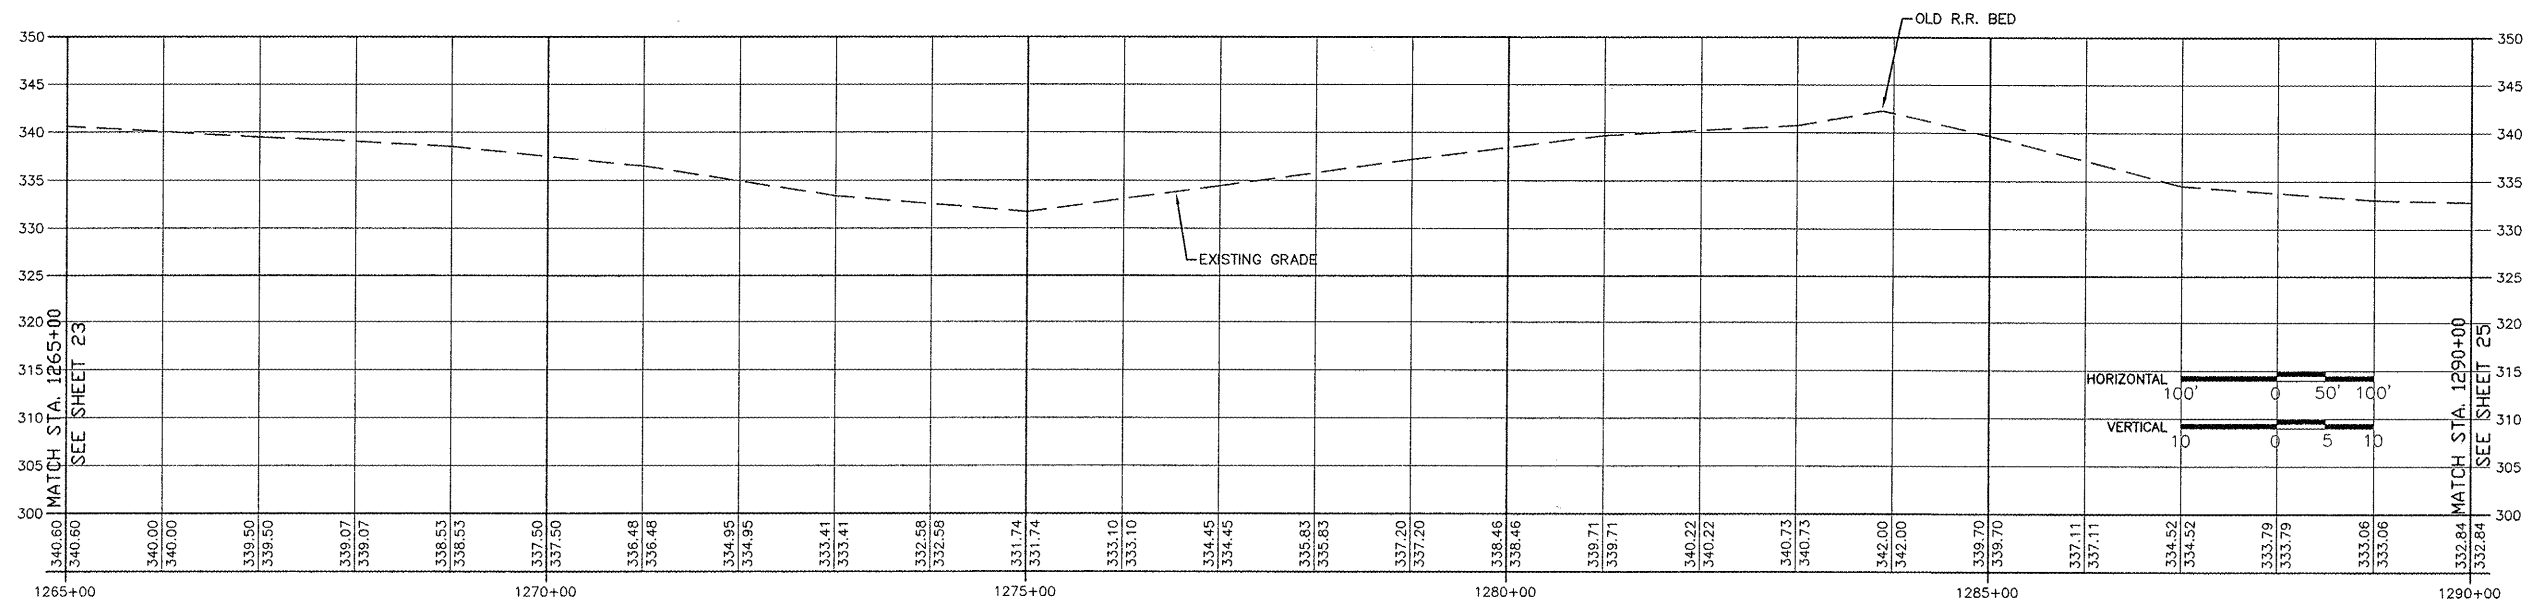

FROM STA. 1265+00 TO 1290+00