



ROUTE	SECTION	COUNTY	TOTAL SHEETS	SHEET NO.
GRCDT 10-00046-00-BT	MASSAC	36	25	
FROM STA. 1290+00 TO STA. 1315+00				
FEDERAL PROJECT NO. TE-0009(121)			CONTRACT NO. 99429	

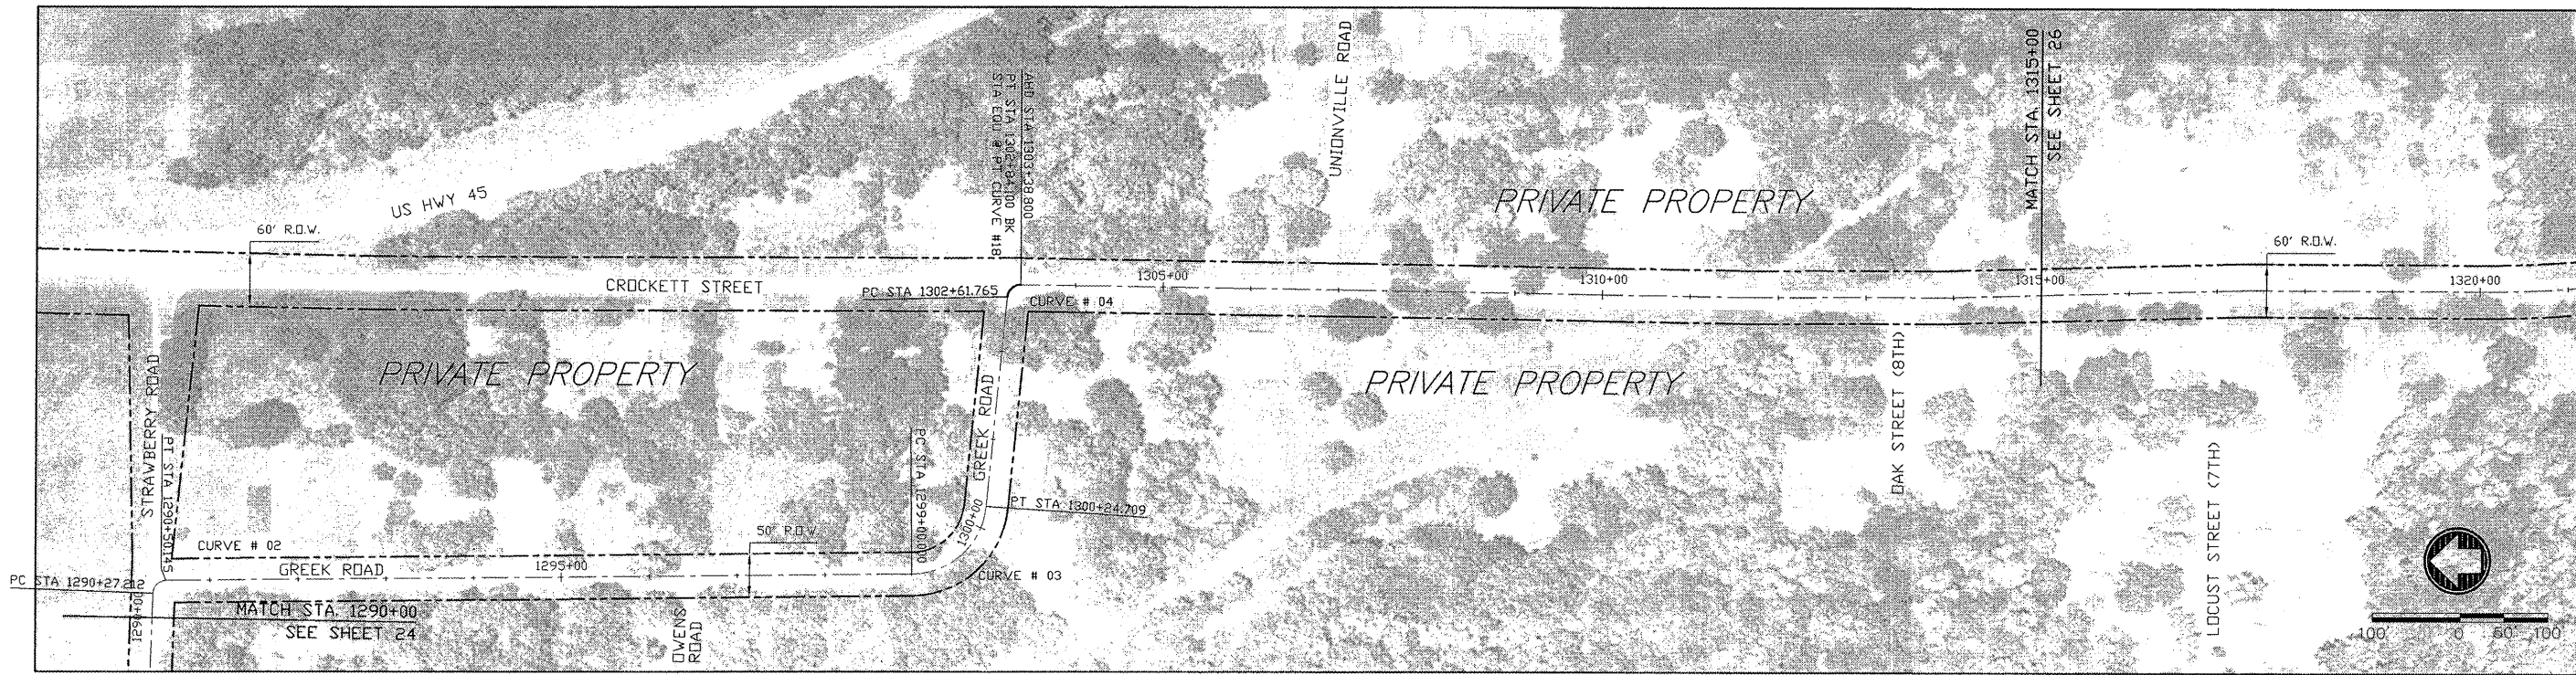

HORIZONTAL CURVE # 02 DATA	HORIZONTAL CURVE # 03 DATA	HORIZONTAL CURVE # 04 DATA
PI STA. = 1290+41.596 R = 15.000	PI STA. = 1299+76.560 R = 85.136	PI STA. = 1302+75.586 R = 15.0
PC STA. = 1290+27.212 T = 14.384	PC STA. = 1299+00.000 T = 76.560	PC STA. = 1302+61.765 T = 13.821
PT STA. = 1290+50.145 L = 22.933	PT STA. = 1300+24.709 L = 124.709	PT STA. = 1302+84.100 L = 22.335
DELTA = 87°07'07" E = 5.782	DELTA = 83°55'39" E = 29.361	DELTA = 85°18'48" E = 5.396

GREEK ROAD AND CROCKETT STREET (NORTH END)

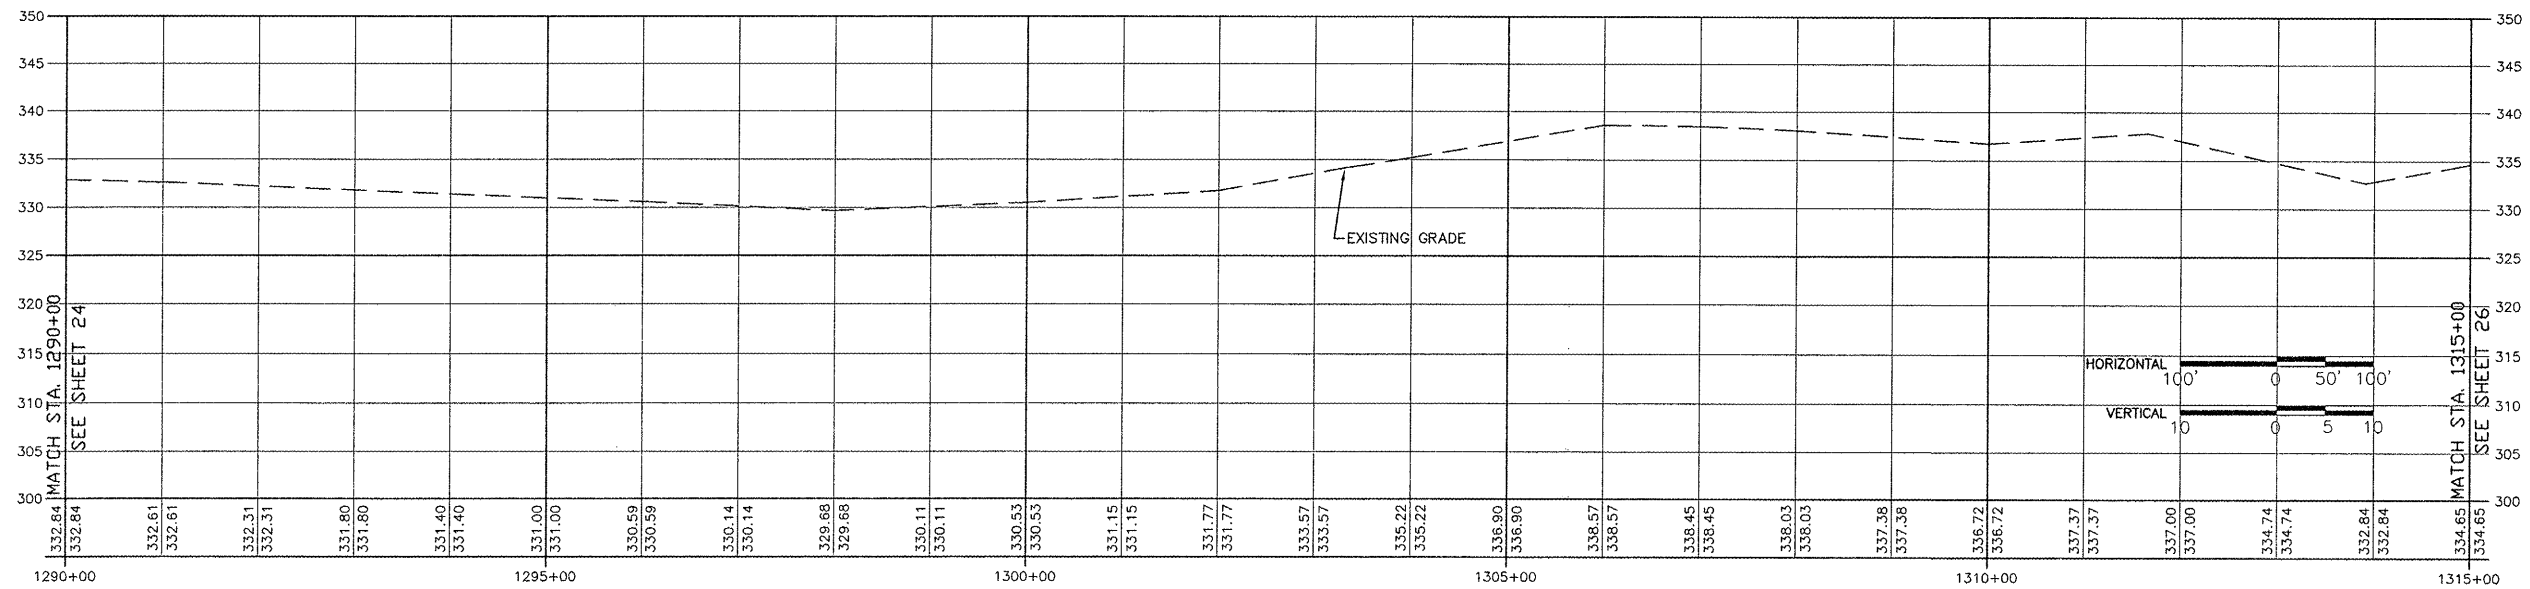

FROM STA. 1290+00 TO 1315+00