


ROUTE	SECTION	COUNTY	TOTAL SHEETS	SHEET NO.
GRCDT	10-00046-00-BT	MASSAC	36	27
FROM STA. 1330+00 TO STA. 1359+00				
FEDERAL PROJECT NO. TE-0009(121) CONTRACT NO. 99429				



HORIZONTAL CURVE # 07 DATA
 PI STA = 1332+55.510 R = 28.787
 PC STA = 1332+26.762 T = 28.748
 PT STA = 1332+71.941 L = 45.179
 DELTA = 89°55'19" E = 11.896

ELISABETH STEET (3RD)

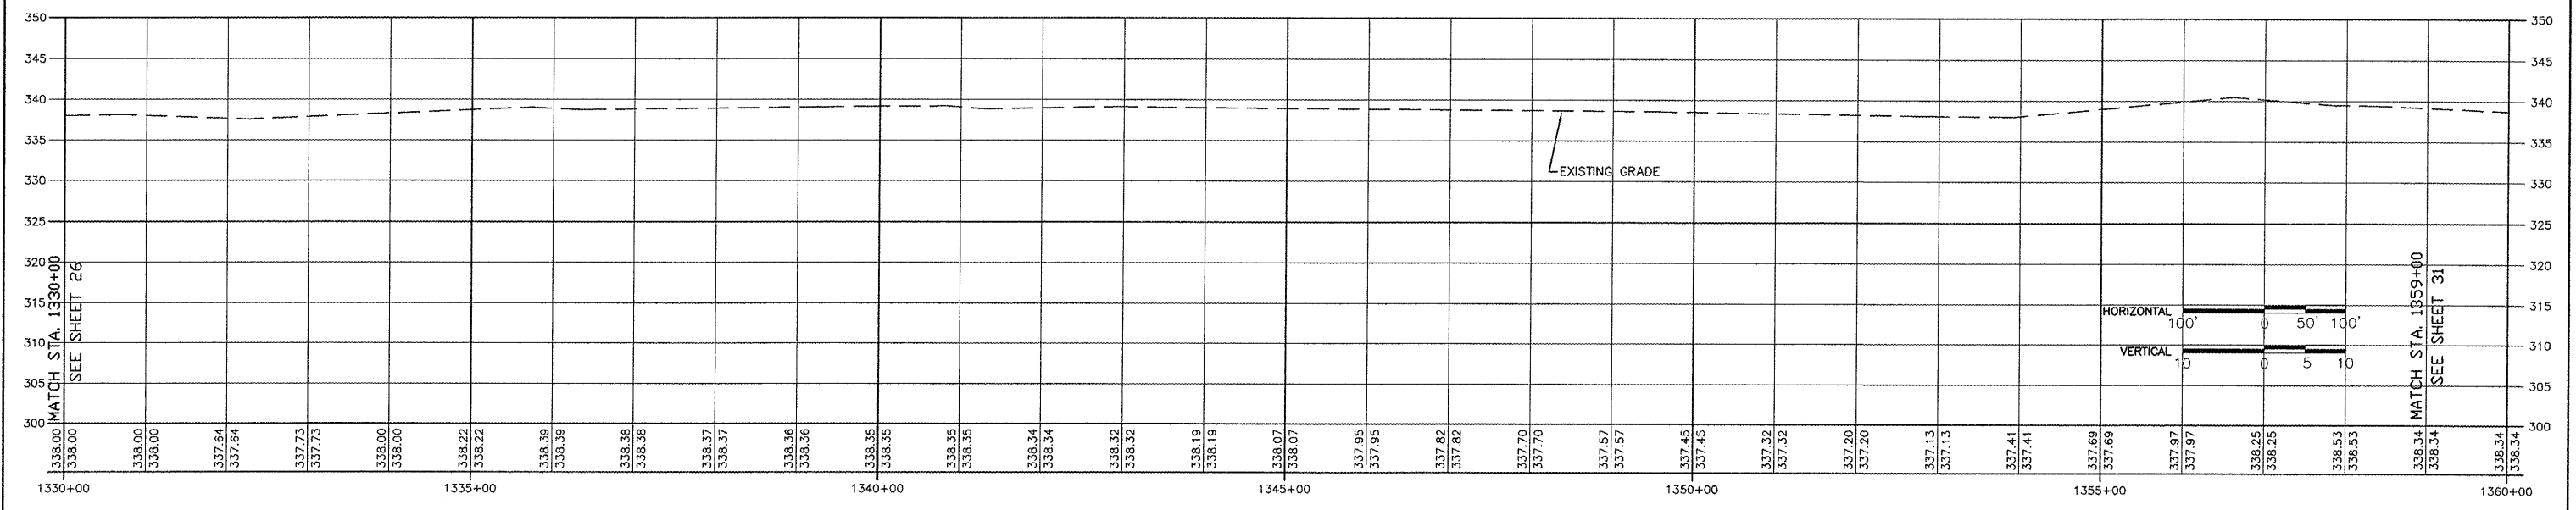

FROM STA. 1330+00 TO 1359+00