


ROUTE	SECTION	COUNTY	TOTAL SHEETS	SHEET NO.
GRCDT10-00046-00-BT	MASSAC	36	28	
FROM STA. 1238+00 TO STA. 1265+00				
FEDERAL PROJECT NO. TE-0009(121)			CONTRACT NO. 99429	

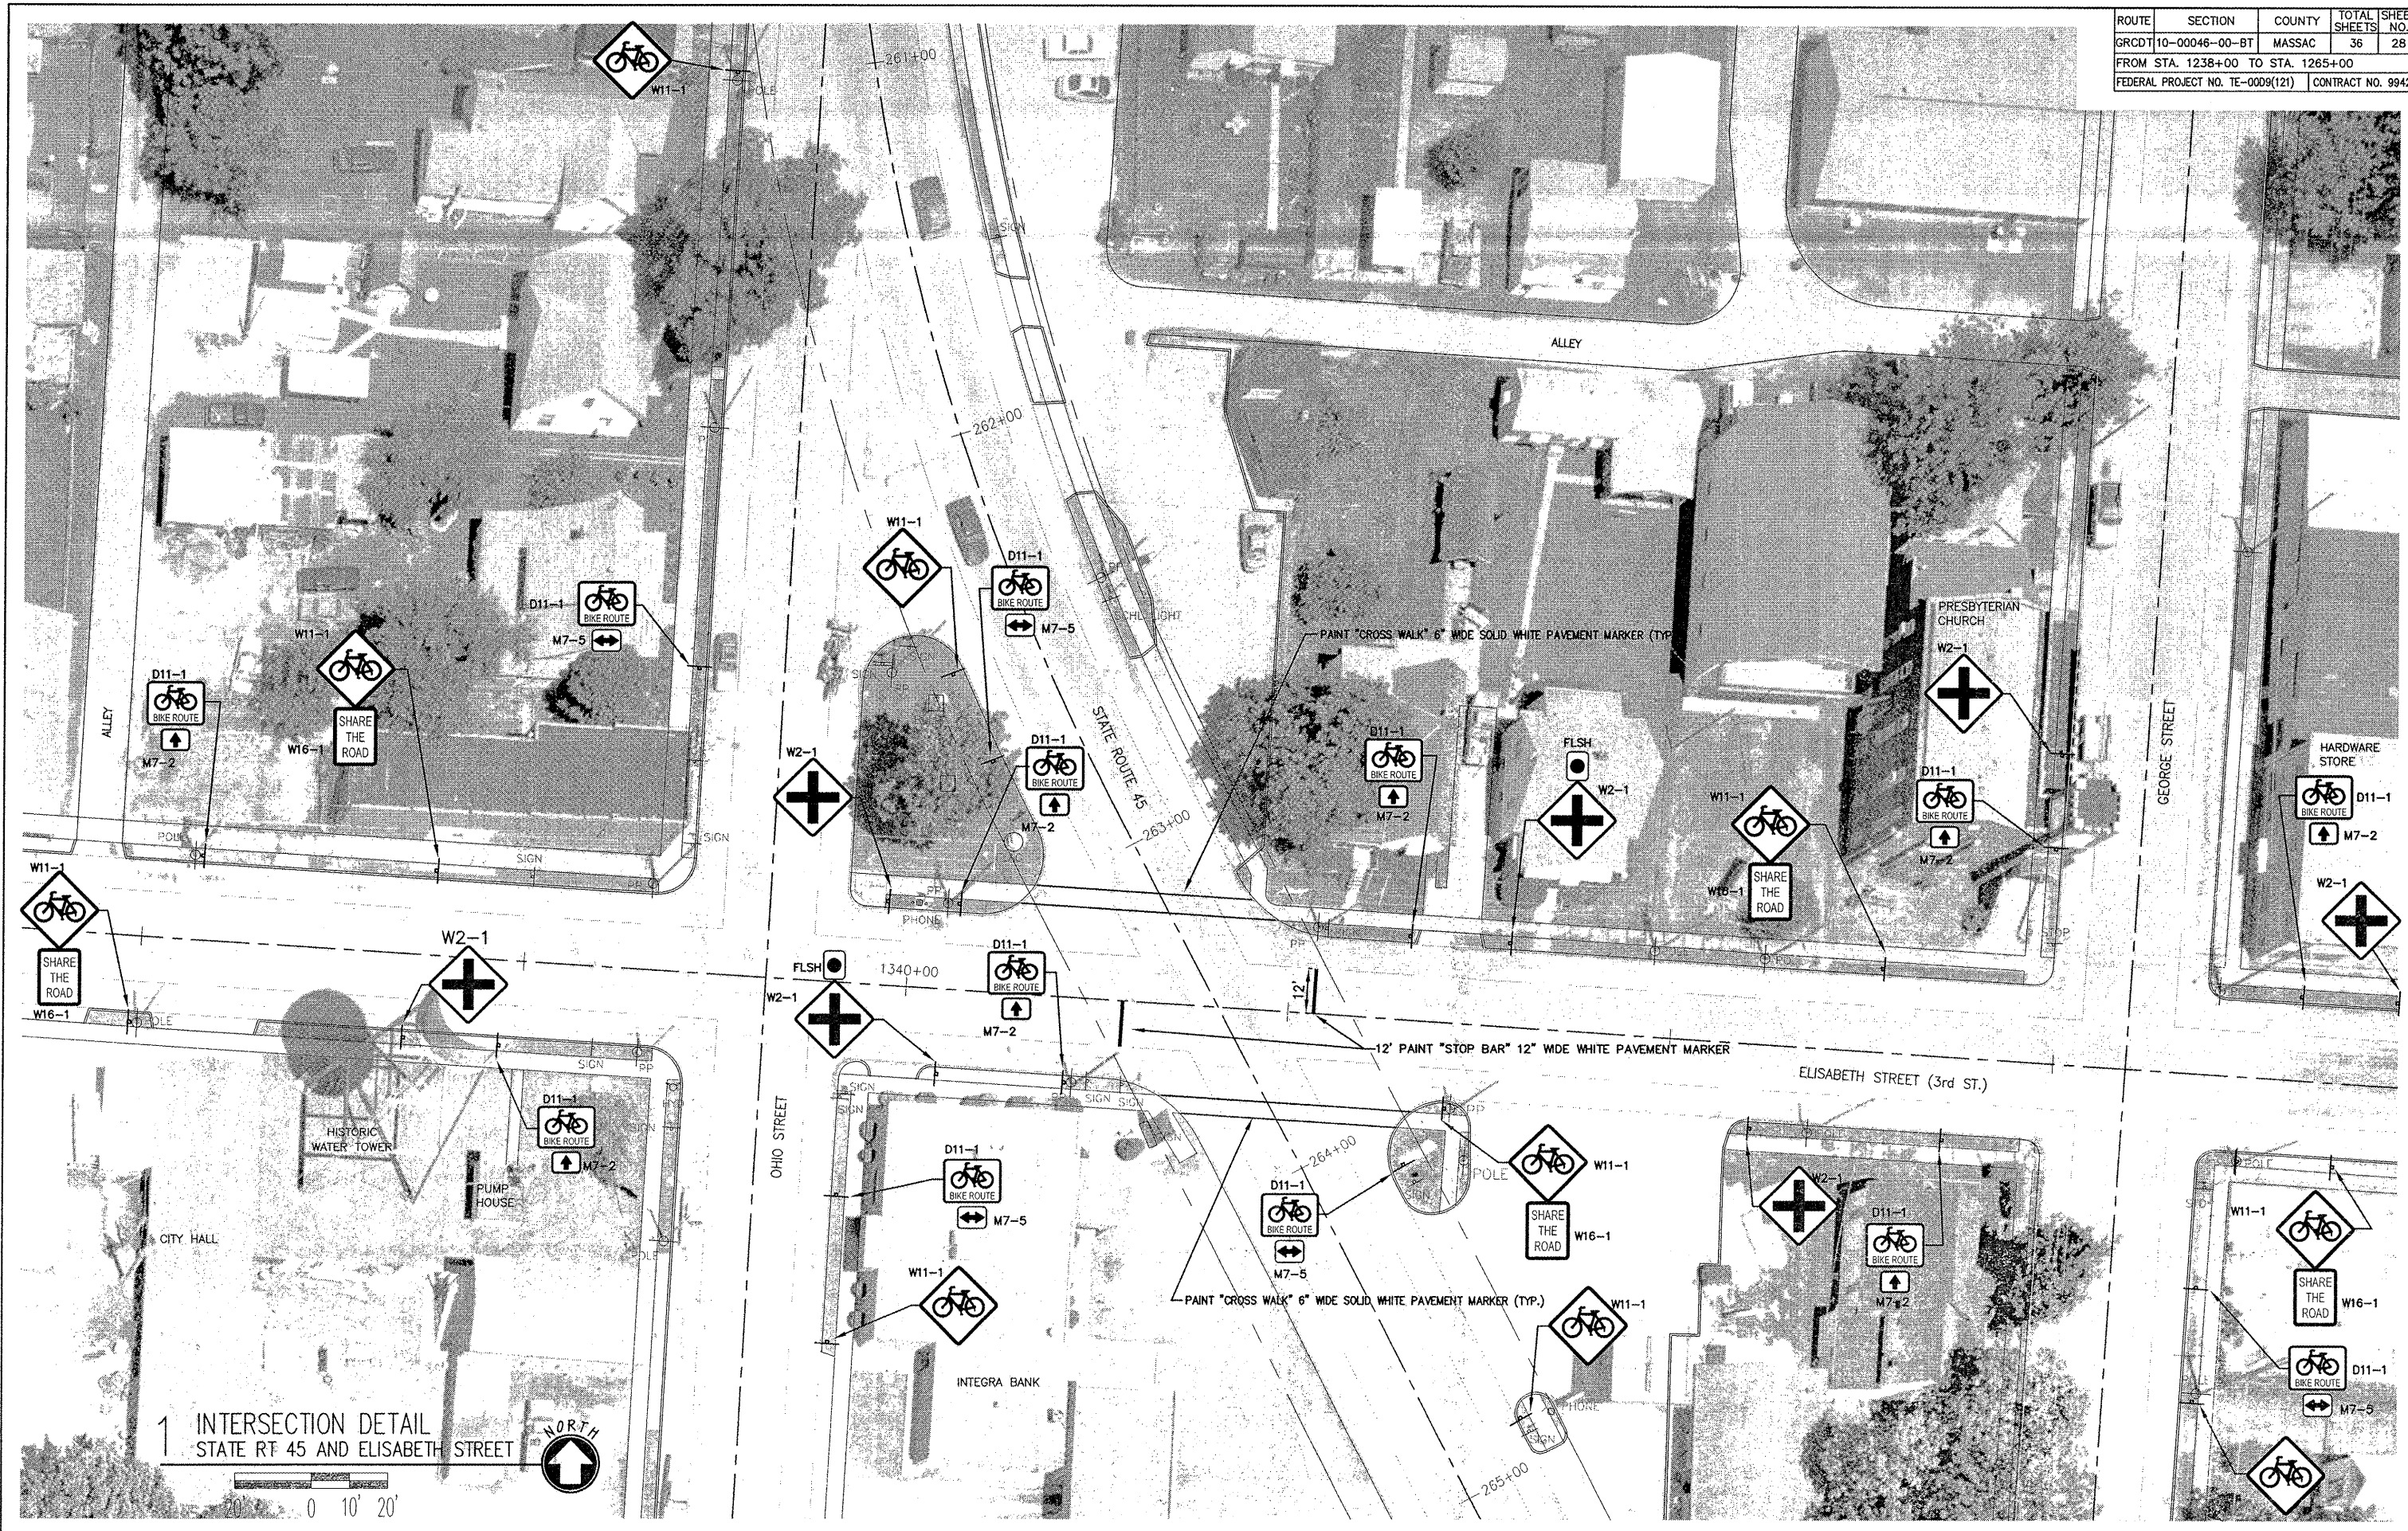

1 INTERSECTION DETAIL
STATE RT 45 AND ELISABETH STREET

0 10' 20'

NORTH