



ROUTE	SECTION	COUNTY	TOTAL SHEETS	SHEET NO.
GRCDT	10-00046-00-BT	MASSAC	36	33
FROM STA.	TO STA.			
FEDERAL PROJECT NO. TE-0009(121)			CONTRACT NO. 99429	

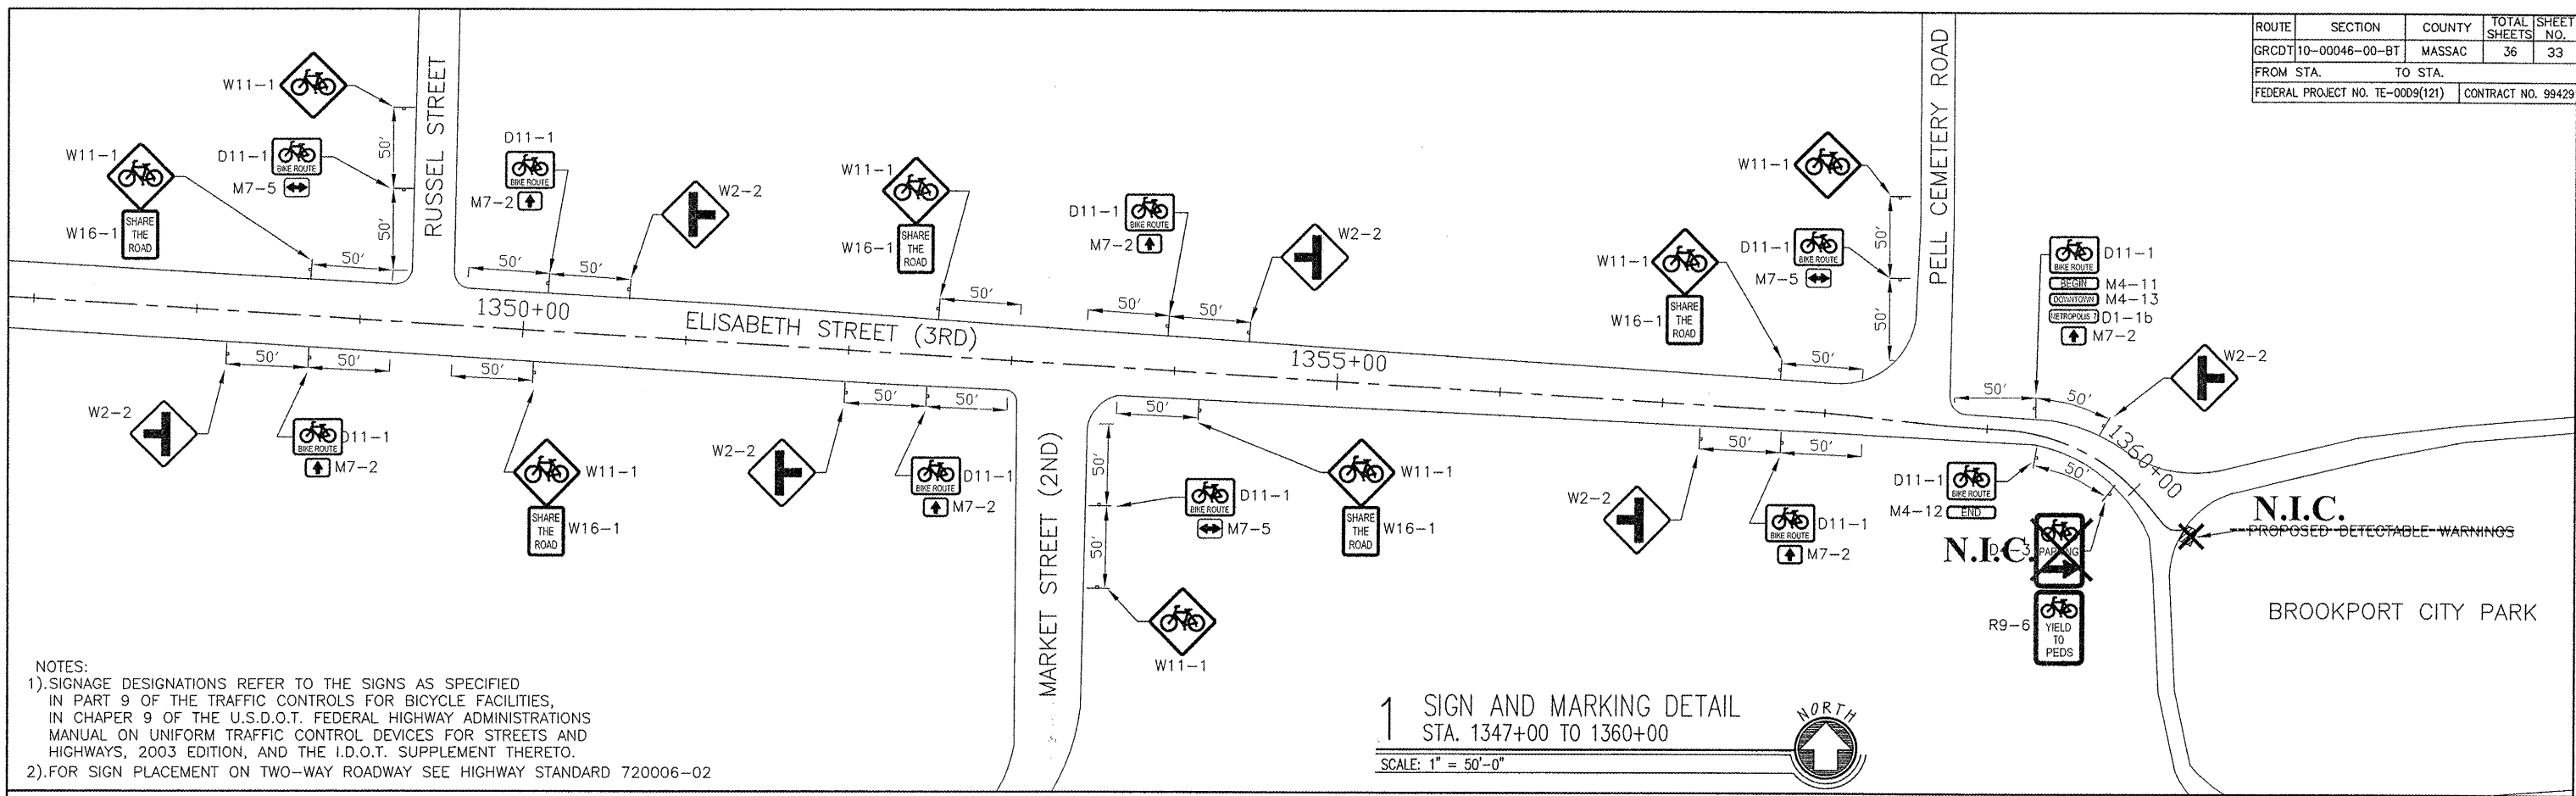

NOTES:
 1). SIGNAGE DESIGNATIONS REFER TO THE SIGNS AS SPECIFIED IN PART 9 OF THE TRAFFIC CONTROLS FOR BICYCLE FACILITIES, IN CHAPTER 9 OF THE U.S.D.O.T. FEDERAL HIGHWAY ADMINISTRATIONS MANUAL ON UNIFORM TRAFFIC CONTROL DEVICES FOR STREETS AND HIGHWAYS, 2003 EDITION, AND THE I.D.O.T. SUPPLEMENT THERETO.
 2). FOR SIGN PLACEMENT ON TWO-WAY ROADWAY SEE HIGHWAY STANDARD 720006-02

1 SIGN AND MARKING DETAIL
 STA. 1347+00 TO 1360+00
 SCALE: 1" = 50'-0"

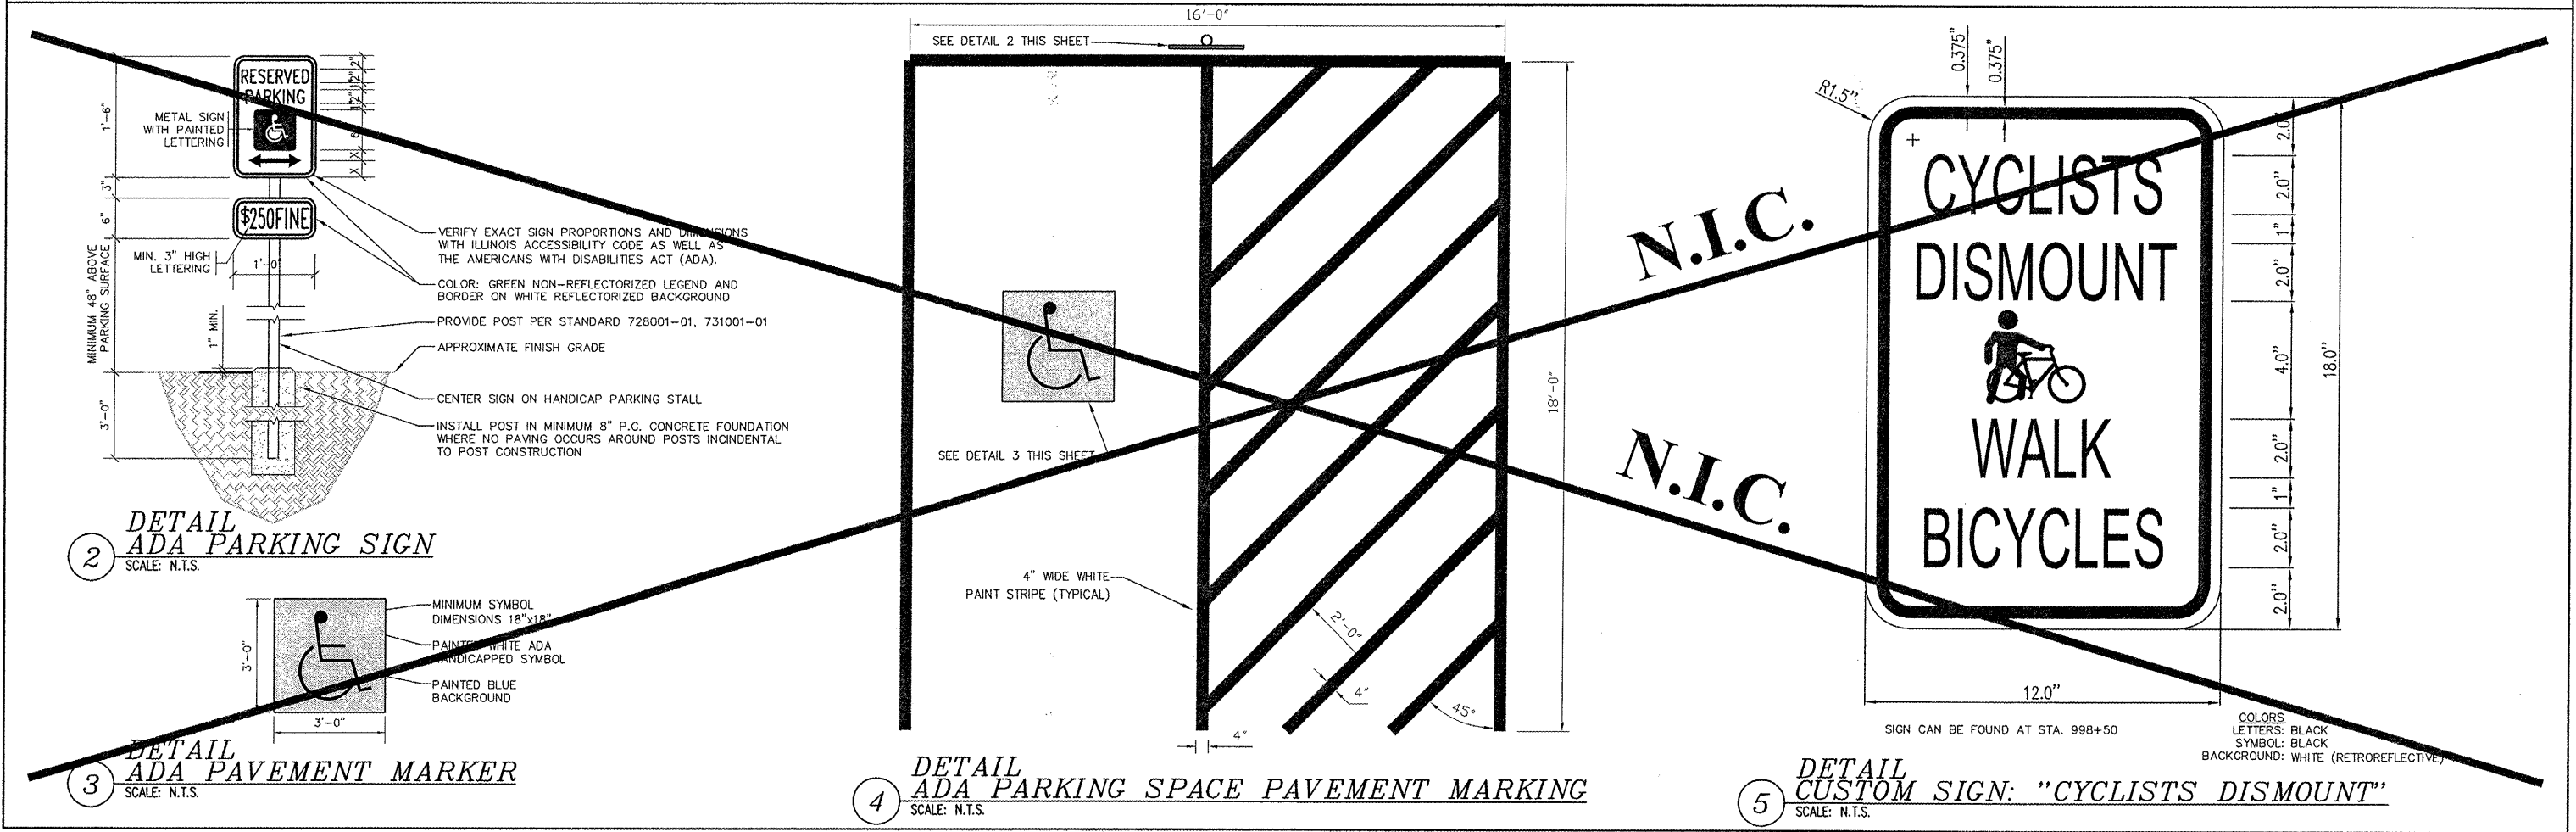

2 DETAIL ADA PARKING SIGN
 SCALE: N.T.S.

3 DETAIL ADA PAVEMENT MARKER
 SCALE: N.T.S.

4 DETAIL ADA PARKING SPACE PAVEMENT MARKING
 SCALE: N.T.S.

5 DETAIL CUSTOM SIGN: "CYCLISTS DISMOUNT"
 SCALE: N.T.S.

SIGN CAN BE FOUND AT STA. 998+50
 COLORS: LETTERS: BLACK
 SYMBOL: BLACK
 BACKGROUND: WHITE (RETROREFLECTIVE)