
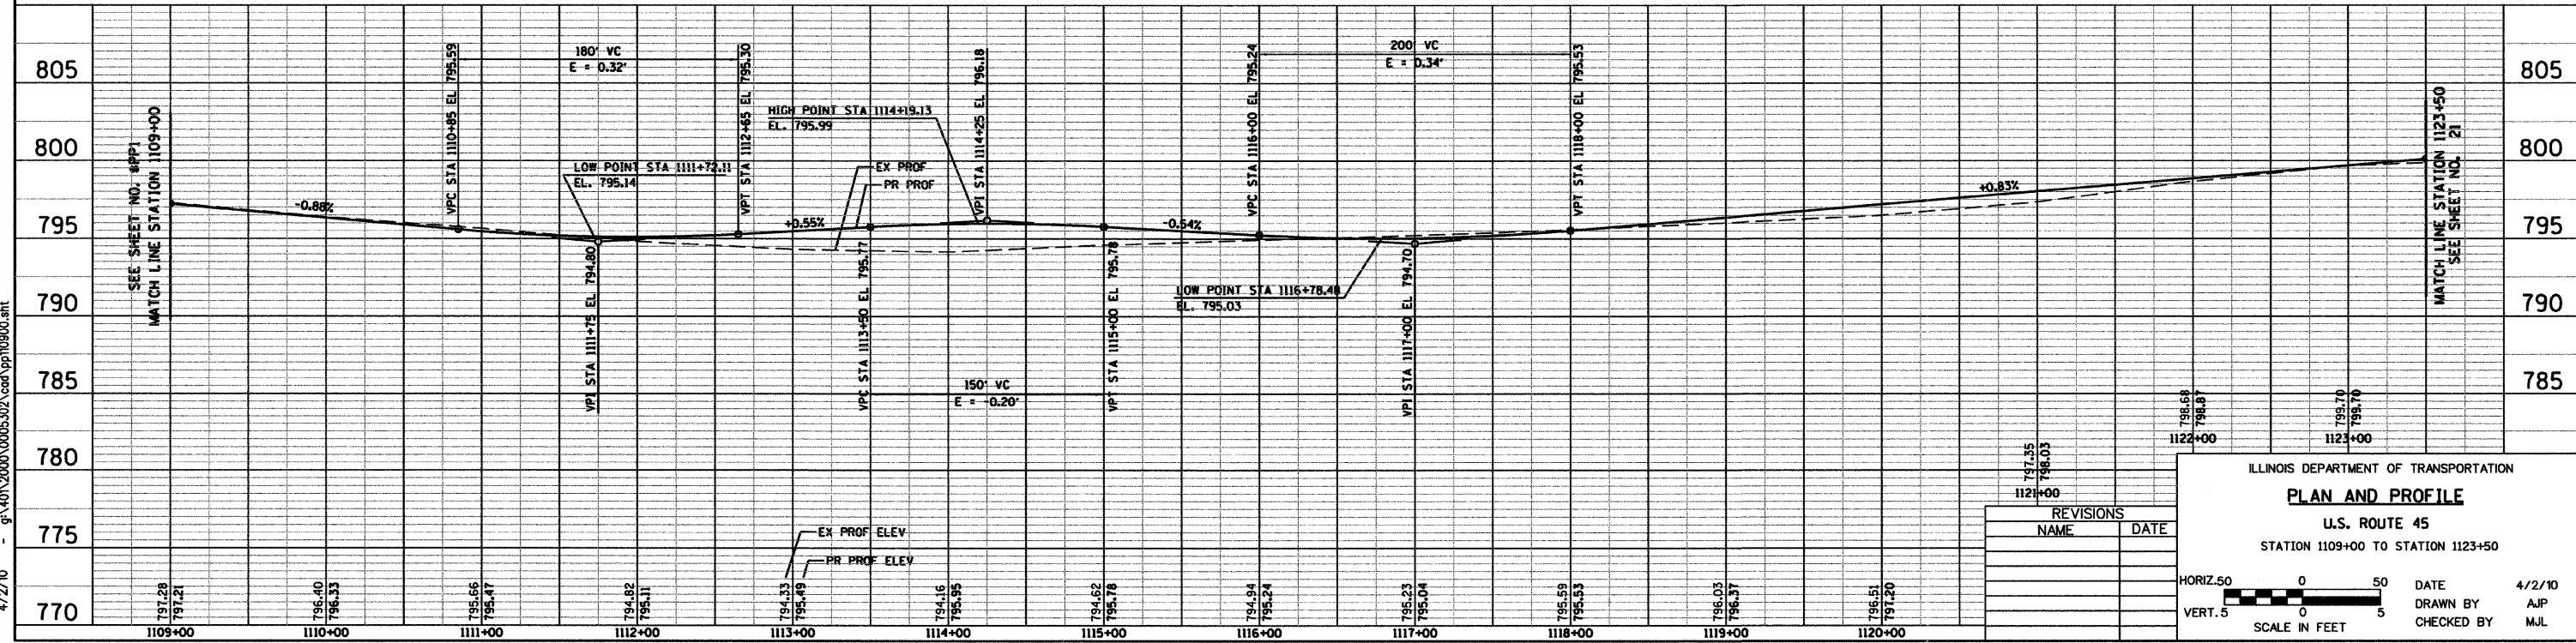
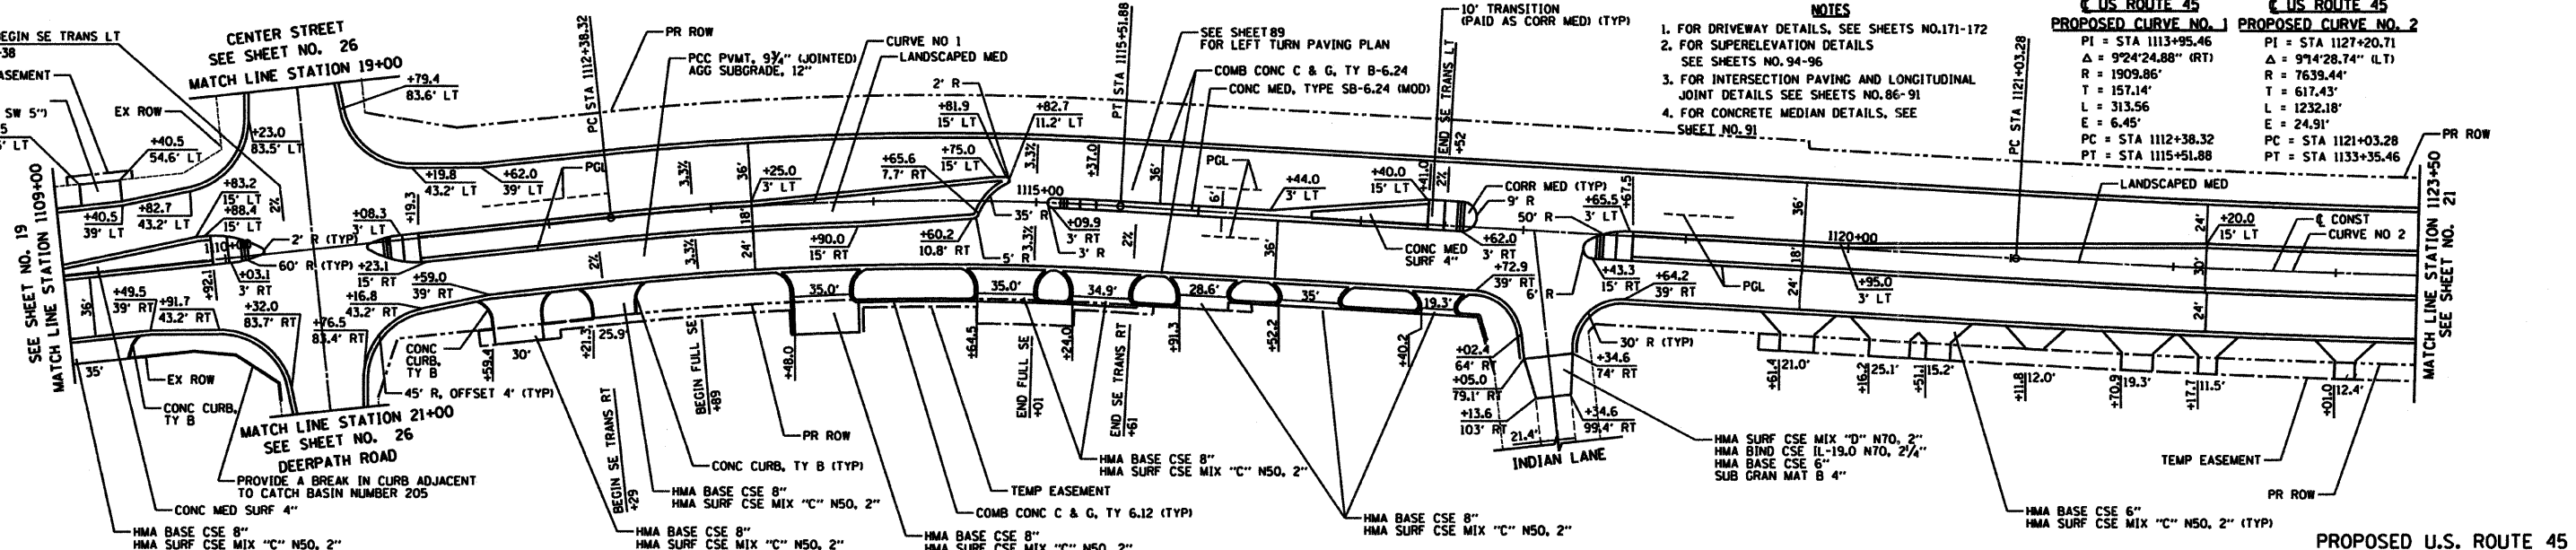


RTE	SECTION	COUNTY	TOTAL SHEETS	SHEET NO
344	(46-15&47)WRS-2	LAKE	234	20
STA. 1109+00 TO STA. 1123+50				
FED. ROAD DIST. NO. 7		ILLINOIS FED. AD PROJECT		
CONTRACT NO. 60956				

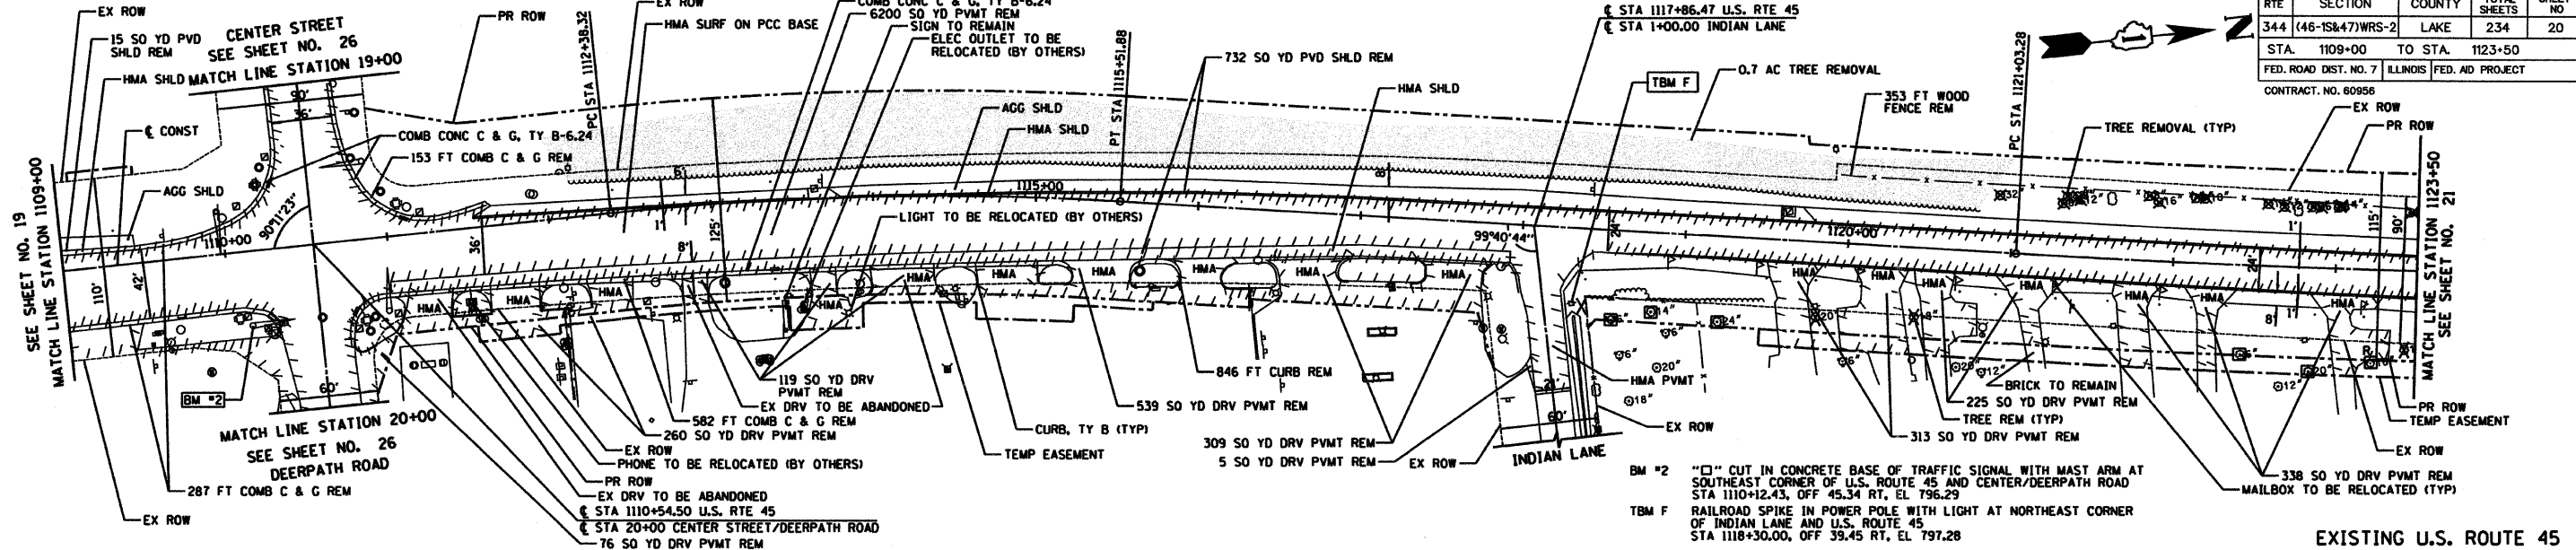

4/2/10 - g:\401\2000\0005302\cadd\p10800.dwg