



RTE	SECTION	COUNTY	TOTAL SHEETS	SHEET NO
344	(46-1S&47)WRS-2	LAKE	234	28
STA.	11+50	TO STA.	15+29	
FED. ROAD DIST. NO. 7 ILLINOIS FED. AID PROJECT				
CONTRACT NO. 60956				

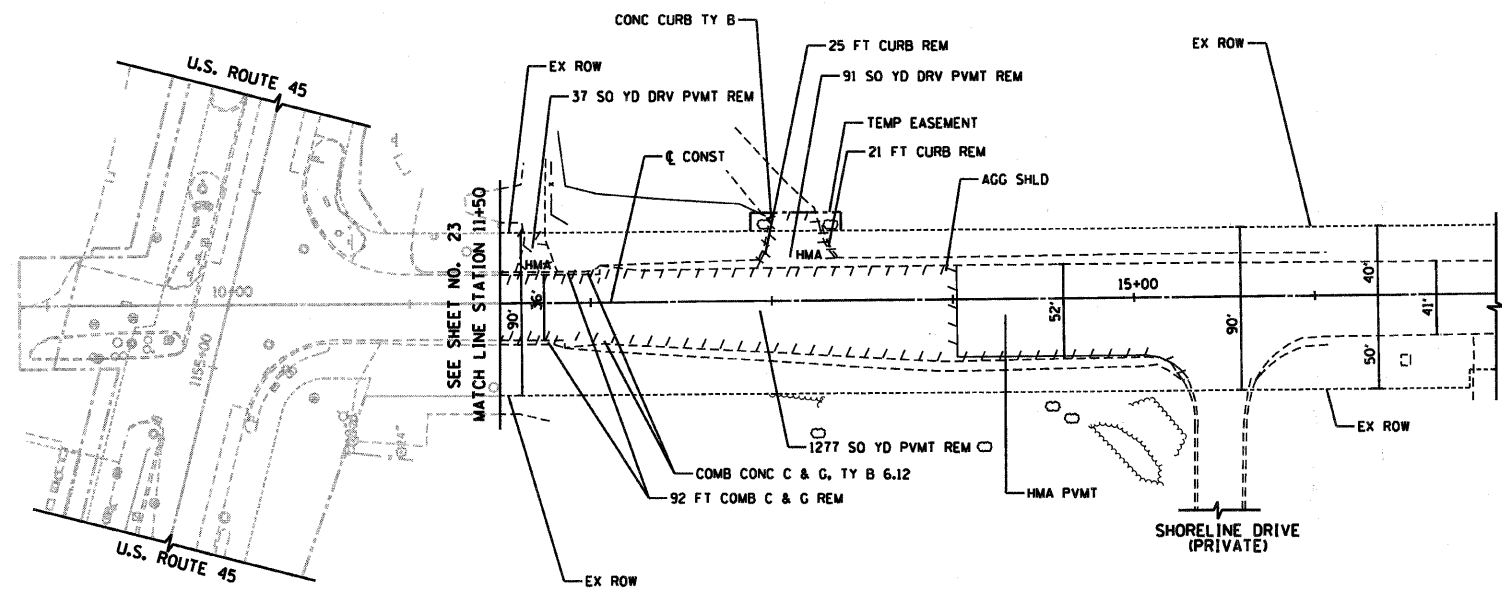


EXISTING GAGES LAKE ROAD

NOTES
1. FOR DRIVEWAY DETAILS, SEE SHEETS NO. 171-172

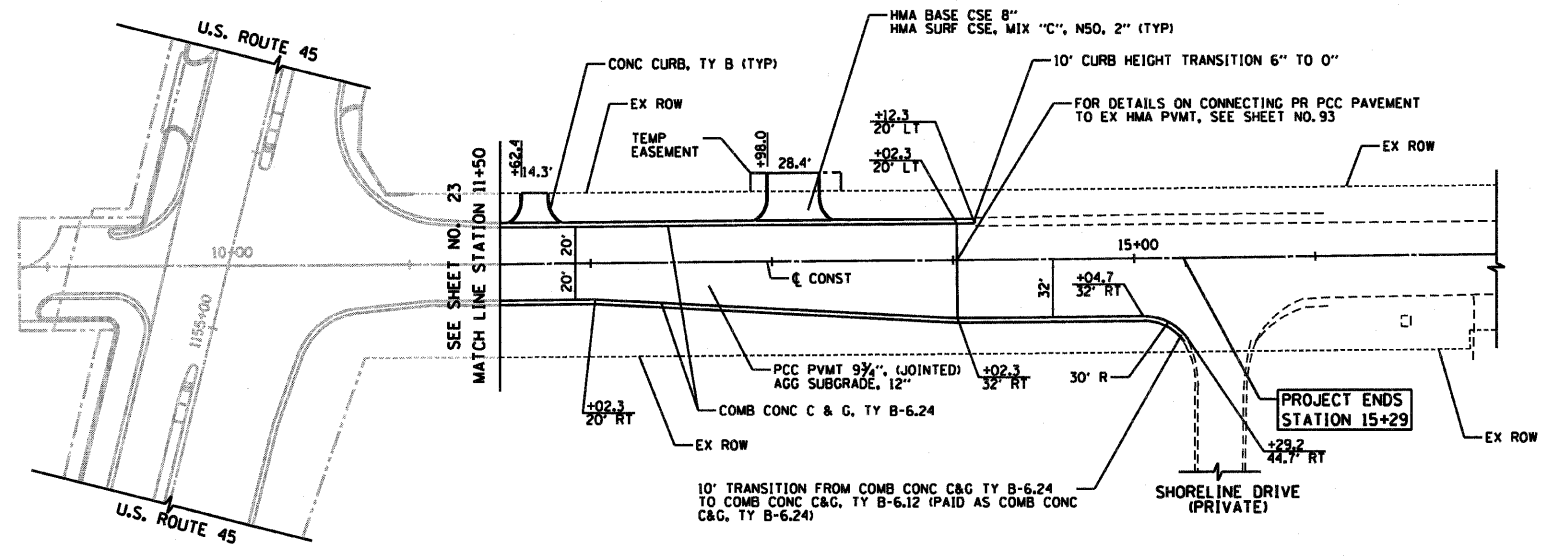

PROPOSED GAGES LAKE ROAD

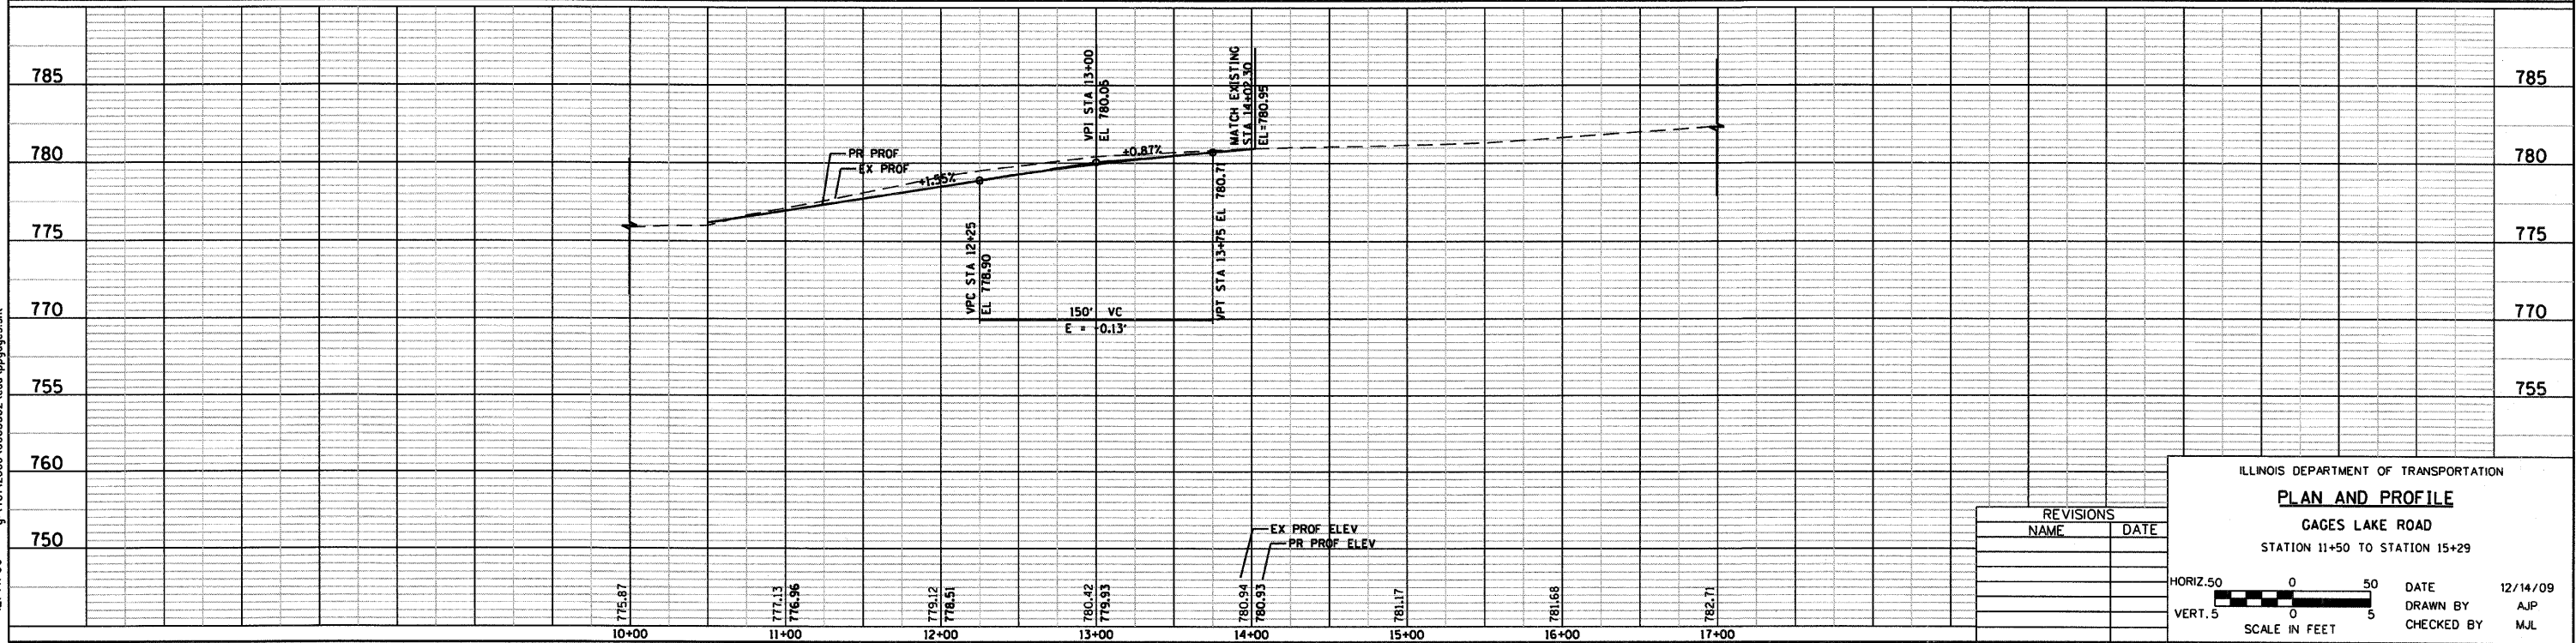

12/14/09 - g:\401\2000\0005302\cad\plogages.sht