



RTE	SECTION	COUNTY	TOTAL SHEETS	SHEET NO
344	(46-1S&47)WRS-2	LAKE	234	96
STA.		TO STA.		
FED. ROAD DIST. NO. 7		ILLINOIS	FED. RD PROJECT	
CONTRACT NO. 60956				

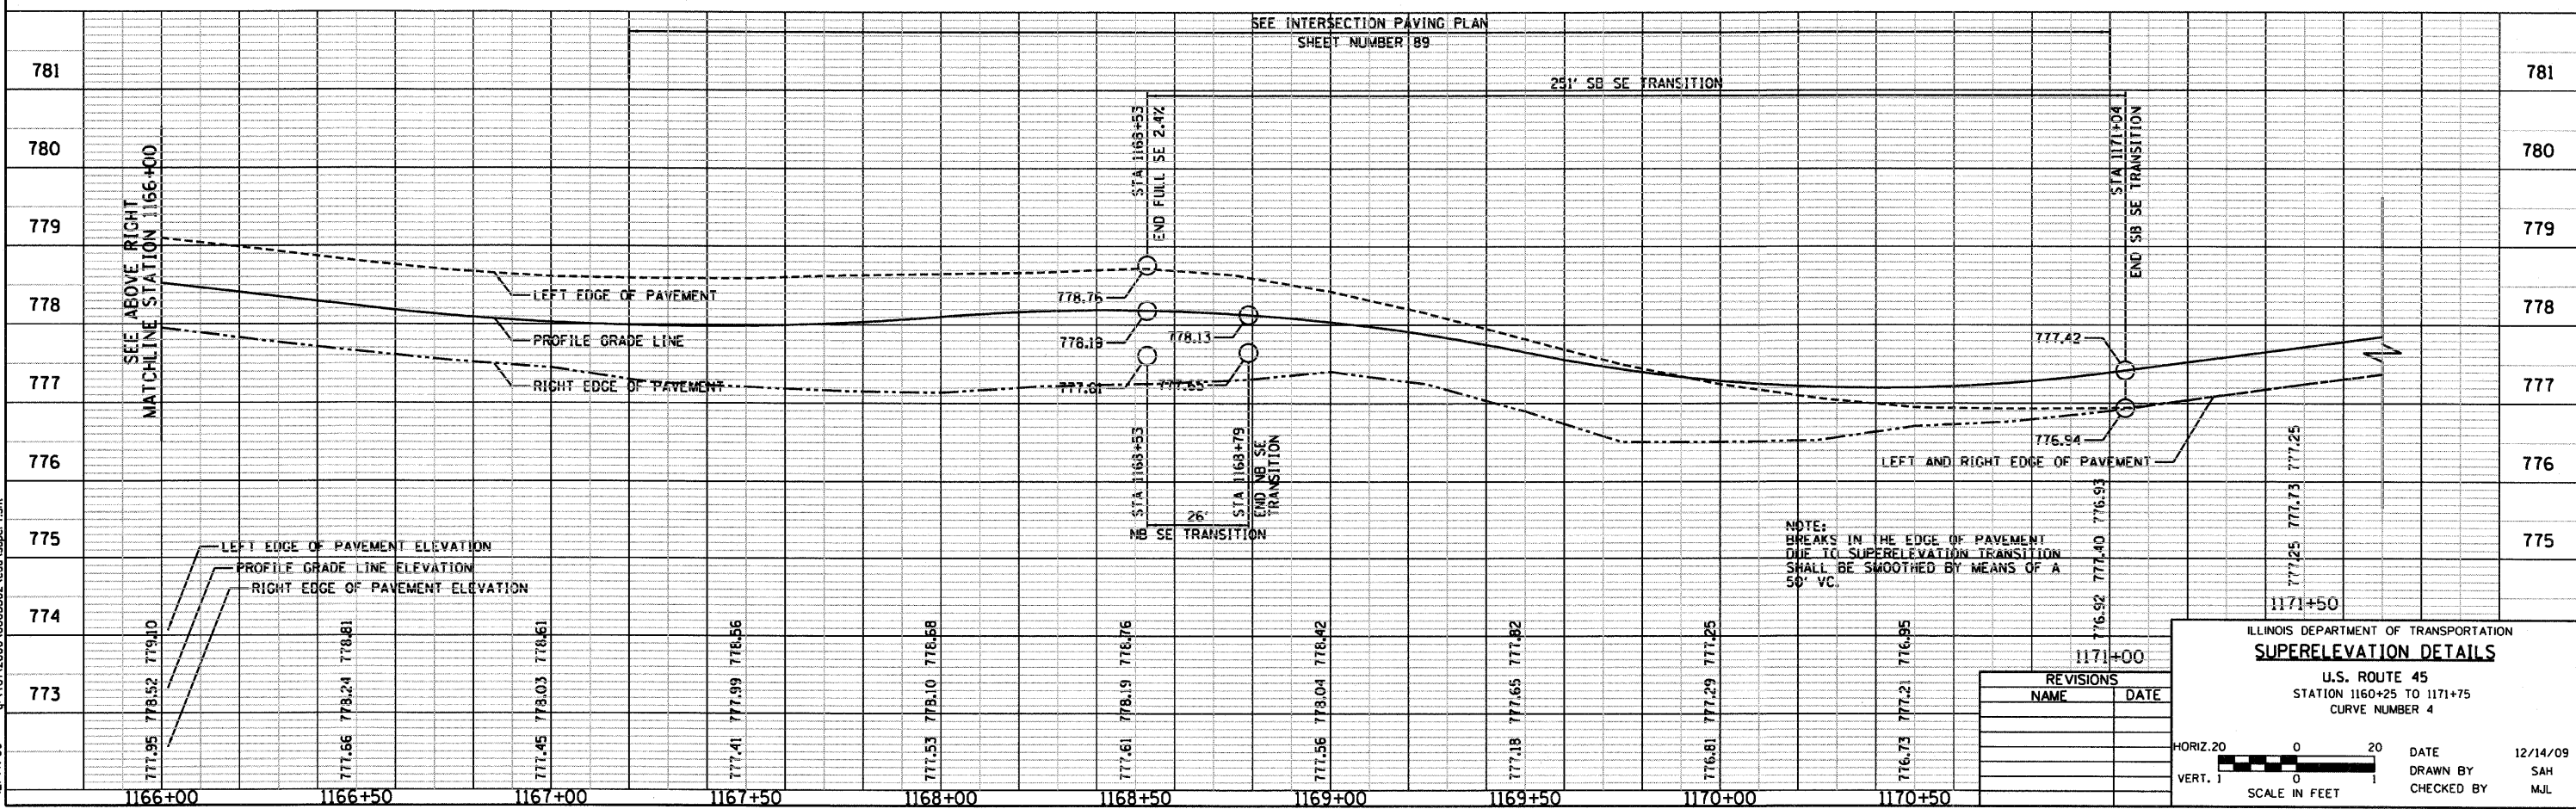

ILLINOIS DEPARTMENT OF TRANSPORTATION
SUPERELEVATION DETAILS
 U.S. ROUTE 45
 STATION 1160+25 TO 1171+75
 CURVE NUMBER 4

DATE: 12/14/09
 DRAWN BY: SAH
 CHECKED BY: MJL

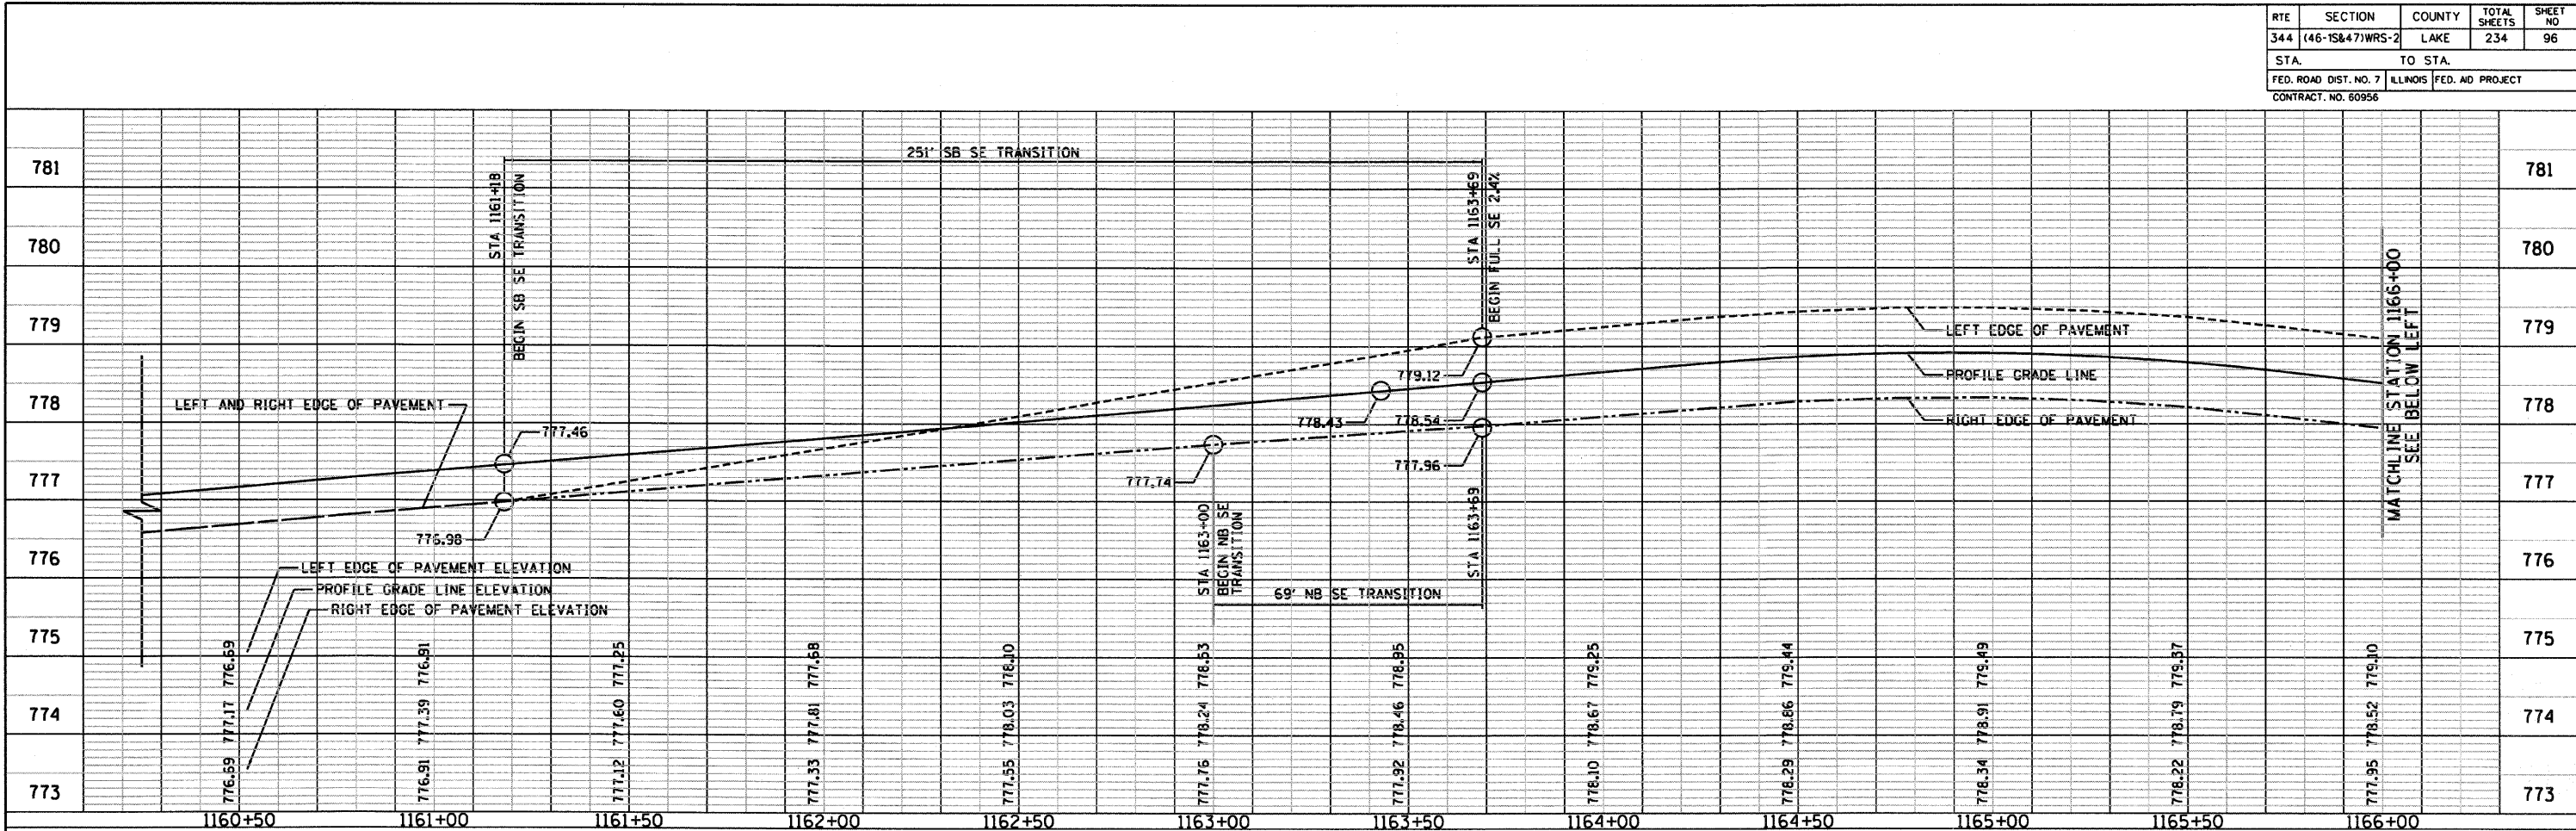

12/14/09 - g:\401\2000\0005302\conf\Super4.sht