


RTE	SECTION	COUNTY	TOTAL SHEETS	SHEET NO
344	(46-IS&47)WRS-2	LAKE	234	98
STA. 343+59.42		TO STA. 1119+50		
FED. ROAD DIST. NO. 7		ILLINOIS FED. AID PROJECT		
CONTRACT NO. 80956				

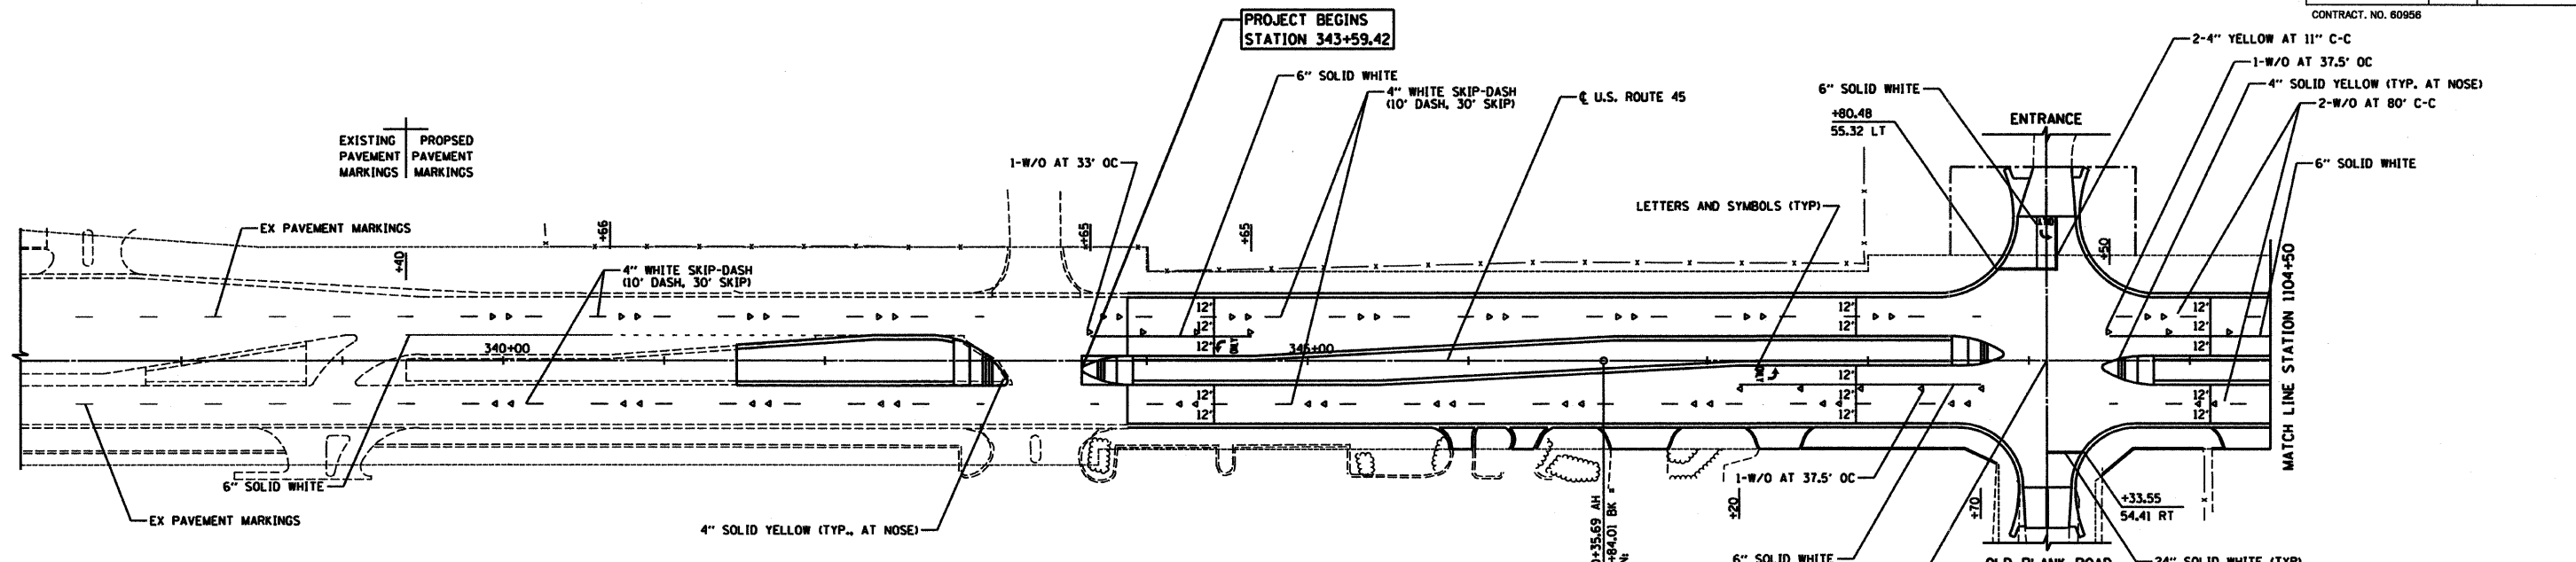

EXISTING PAVEMENT MARKINGS	PROPOSED PAVEMENT MARKINGS
----------------------------	----------------------------

**LEGEND**

PROPOSED RAISED REFLECTIVE PAVEMENT MARKERS


30'	10'	10'	10'	10'	10'
-----	-----	-----	-----	-----	-----

ONE WAY AMBER MARKER Y/O ◀  
ONE-WAY CRYSTAL MARKER W/O ◀  
TWO-WAY AMBER MARKER Y/Y ▶  
TWO-WAY RED/CRYSTAL MARKER W/R ▶

**NOTES:**

- POLYUREA TYPE I PAVEMENT MARKINGS SHALL BE USED ON ALL PCC SURFACES AND THERMOPLASTIC PAVEMENT MARKINGS SHALL BE USED ON ALL HMA SURFACES UNLESS NOTED OTHERWISE.
- FOR ADDITIONAL DETAILS SEE DISTRICT ONE TYPICAL PAVEMENT MARKINGS TC-13 AND TYPICAL APPLICATIONS OF RAISED REFLECTIVE PAVEMENT MARKING TC-11.
- USE LAKE COUNTY DIVISION OF TRANSPORTATION PAVEMENT MARKING & RAISED PAVEMENT MARKING STANDARD ALONG CENTER STREET, GAGES LAKE ROAD, AND WASHINGTON STREET. LAKE COUNTY STANDARDS SHALL BE USED UP TO THE STOP BARS ON INTERSECTING STREETS. SEE SHEETS NO. 188, 189 AND #LC1PMPM
- THE CONTRACTOR SHALL CONTACT DEBBIE HANLON, AREA TRAFFIC FIELD TECHNICIAN, AT (847) 438-2300 TWO WEEKS PRIOR TO THE INSTALLATION OF FINAL PAVEMENT MARKINGS.
- EXISTING MARKINGS BEYOND THE LIMITS OF CONSTRUCTION REMOVED FOR MAINTENANCE OF TRAFFIC SHALL BE REPLACED.

CENTER STREET  
SEE SHEET NO. 102  
MATCH LINE STATION 18+00

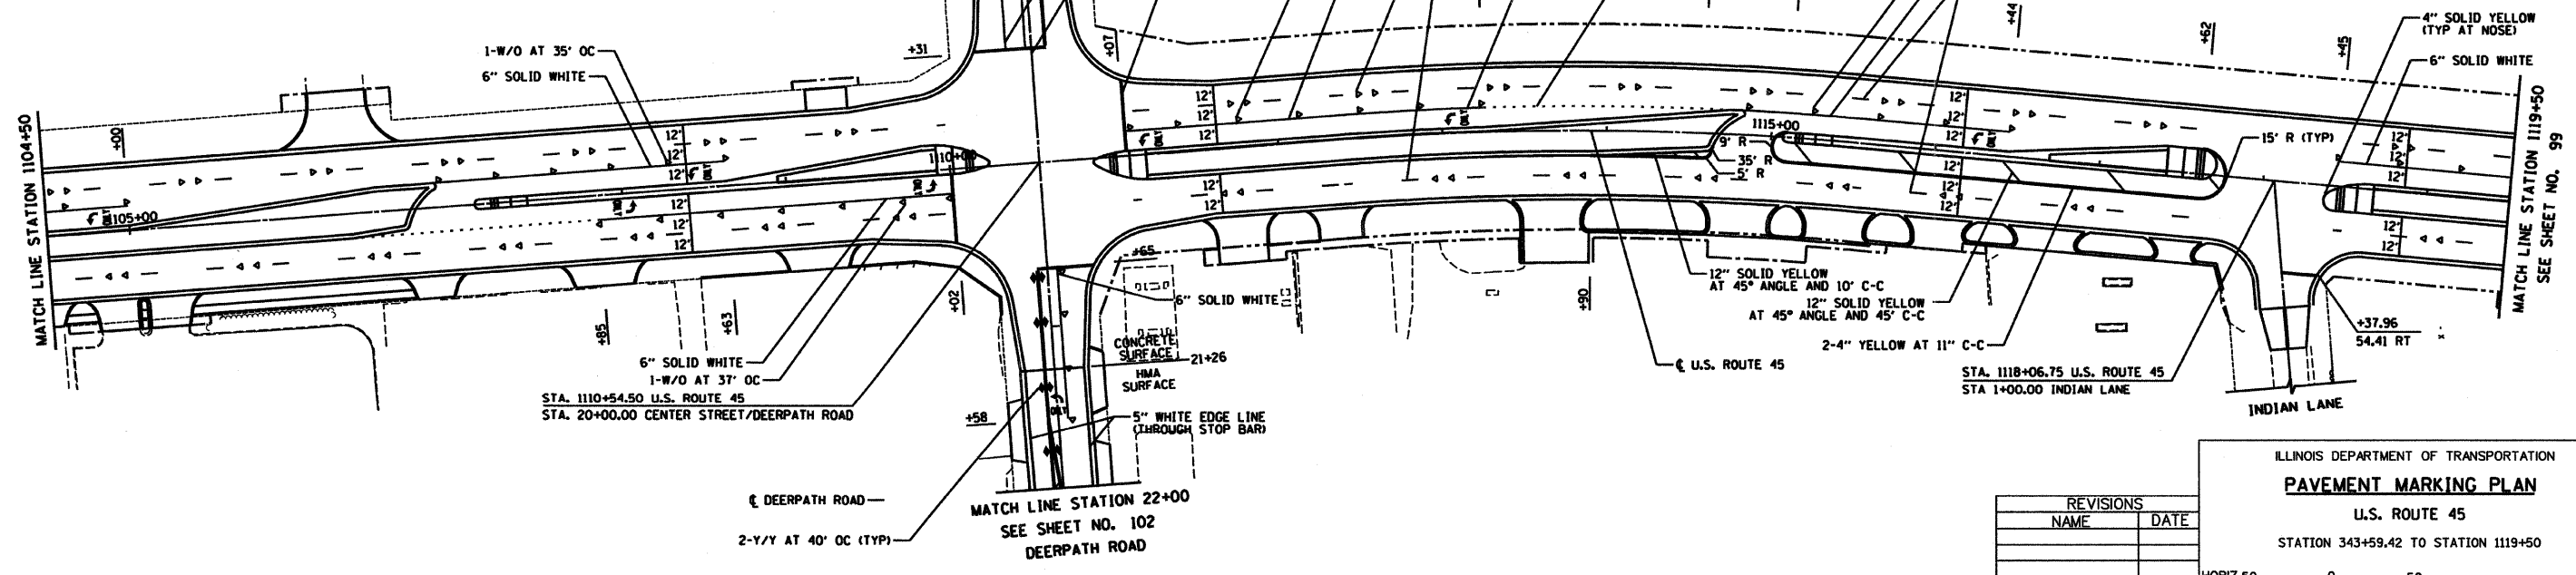

REVISIONS	
NAME	DATE

ILLINOIS DEPARTMENT OF TRANSPORTATION  
**PAVEMENT MARKING PLAN**  
U.S. ROUTE 45  
STATION 343+59.42 TO STATION 1119+50

HORIZ. 50 0 50  
SCALE IN FEET

DATE 4/2/10  
DRAWN BY SAH  
CHECKED BY MJL