

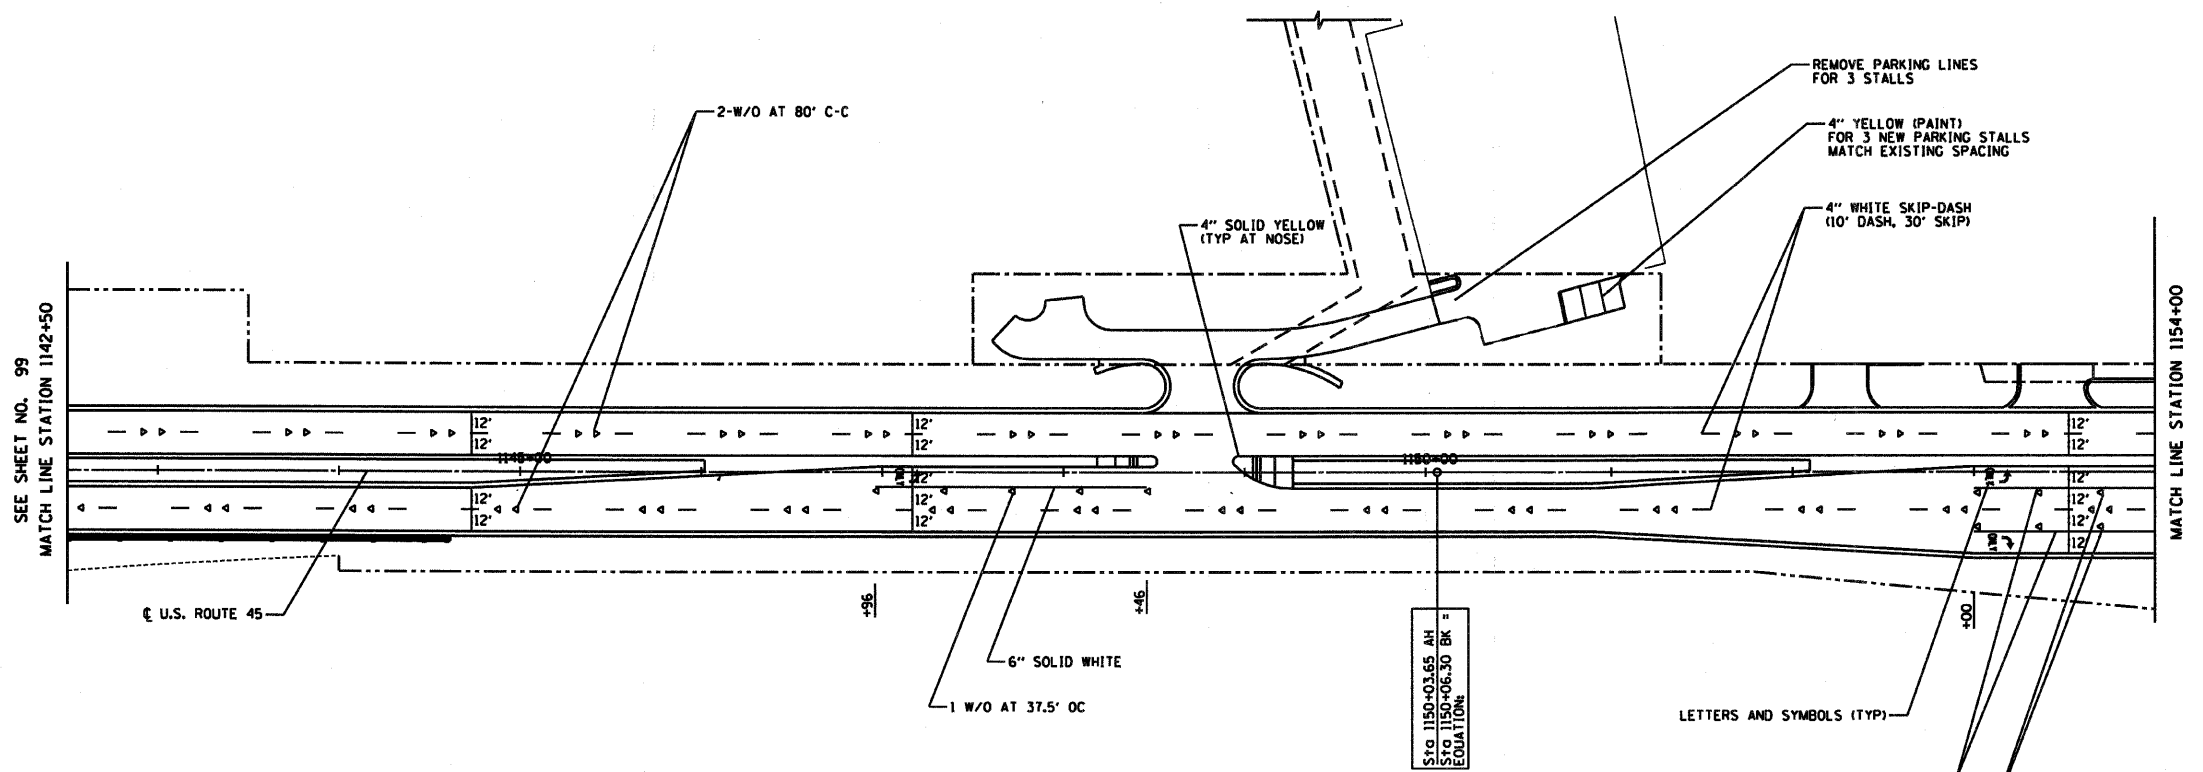


RTE	SECTION	COUNTY	TOTAL SHEETS	SHEET NO
344	(46-15&47)WRS-2	LAKE	234	100
STA.	1142+50	TO STA.	1165+50	
FED. ROAD DIST. NO. 7	ILLINOIS	FED. AID PROJECT		
CONTRACT NO. 60956				

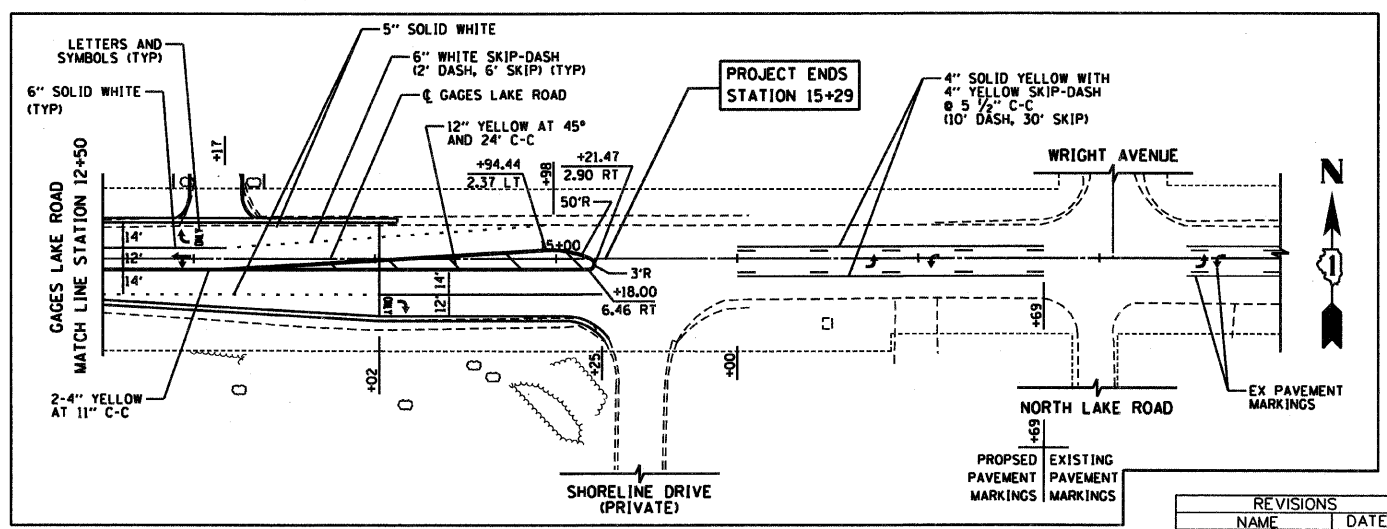

FOR LEGEND AND NOTES
SEE SHEET NO. 98

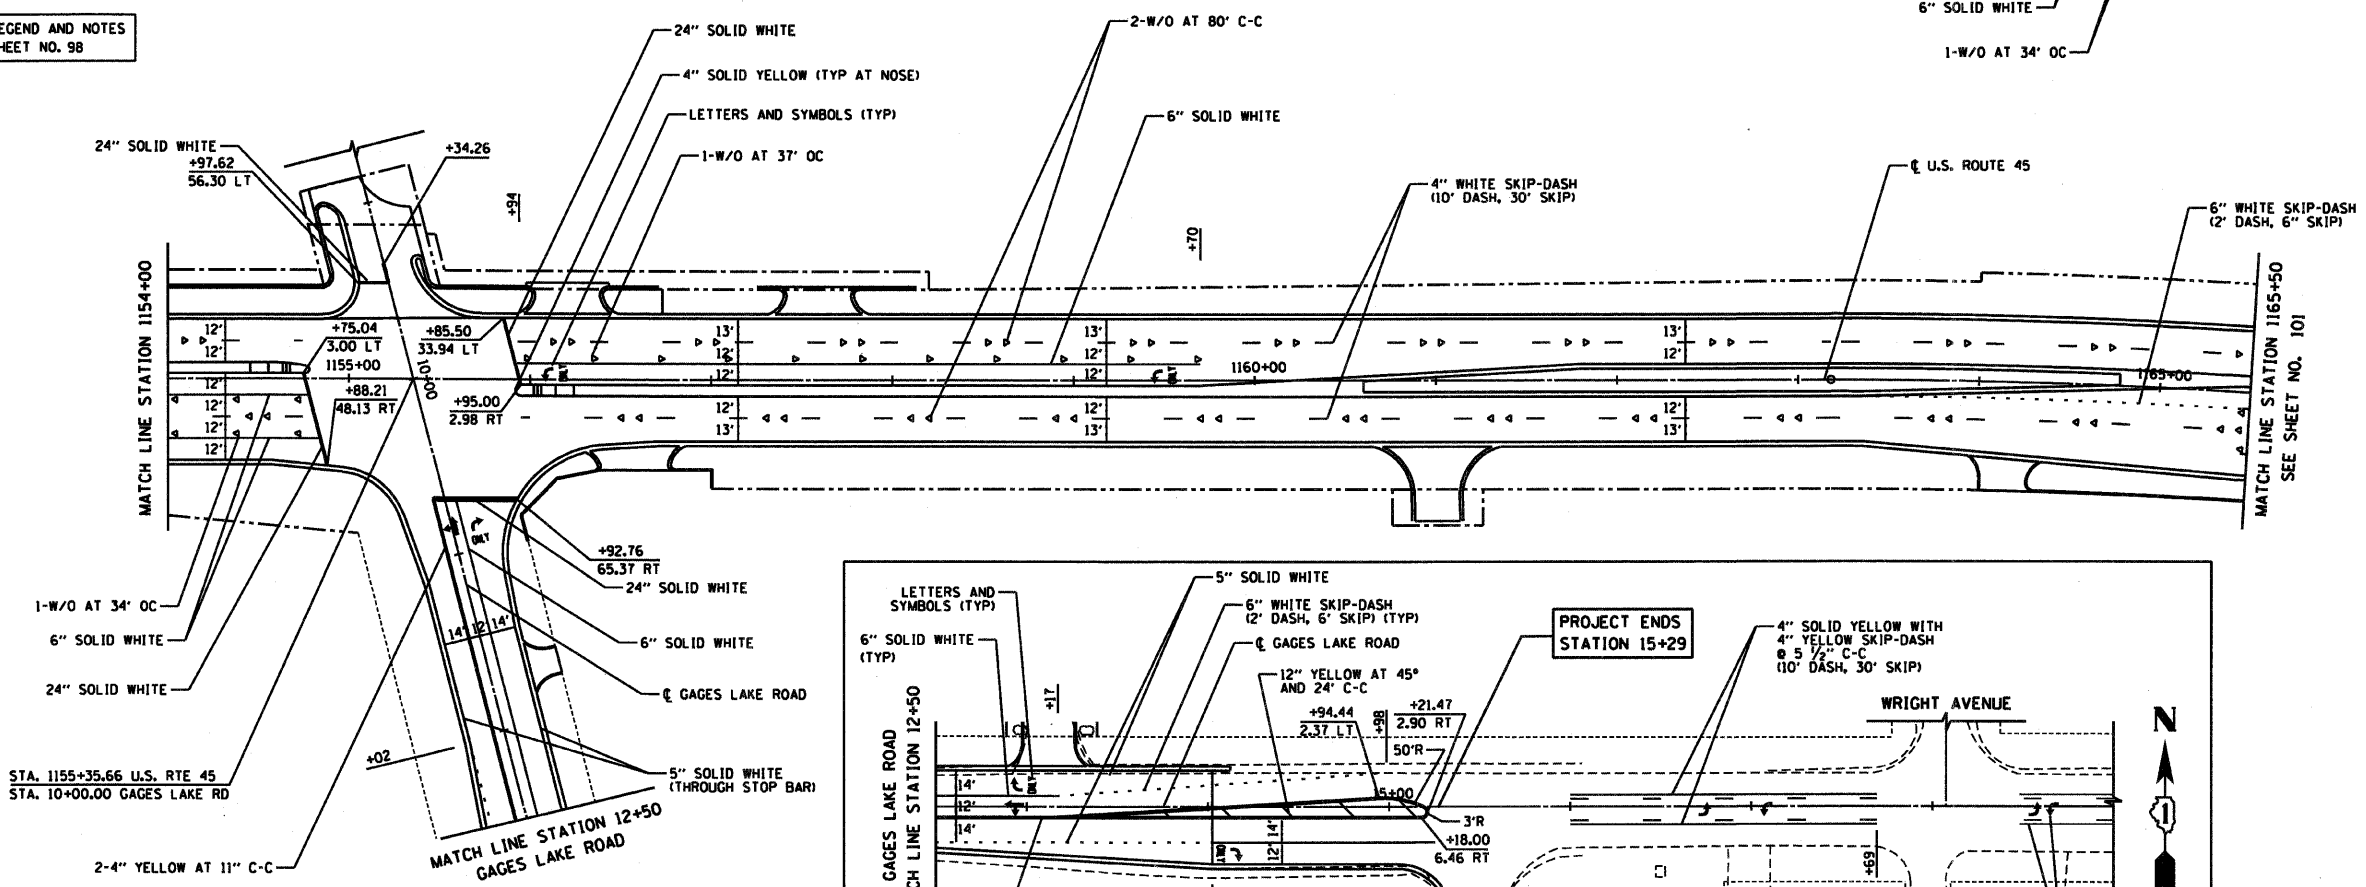

12/14/09 - g:\401\2000\0005302\cadd\p.m.114250.sht

ILLINOIS DEPARTMENT OF TRANSPORTATION
PAVEMENT MARKING PLAN
U.S. ROUTE 45
STATION 1142+50 TO STATION 1165+50

REVISIONS	
NAME	DATE

HORIZ. 50 0 50
SCALE IN FEET

DATE 12/14/09
DRAWN BY SAH
CHECKED BY M.L.