



RTE	SECTION	COUNTY	TOTAL SHEETS	SHEET NO
344	(46-1S&47)WRS-2	LAKE	234	102
STA.	TO STA.			
FED. ROAD DIST. NO. 7 ILLINOIS FED. AID PROJECT				
CONTRACT NO. 60956				

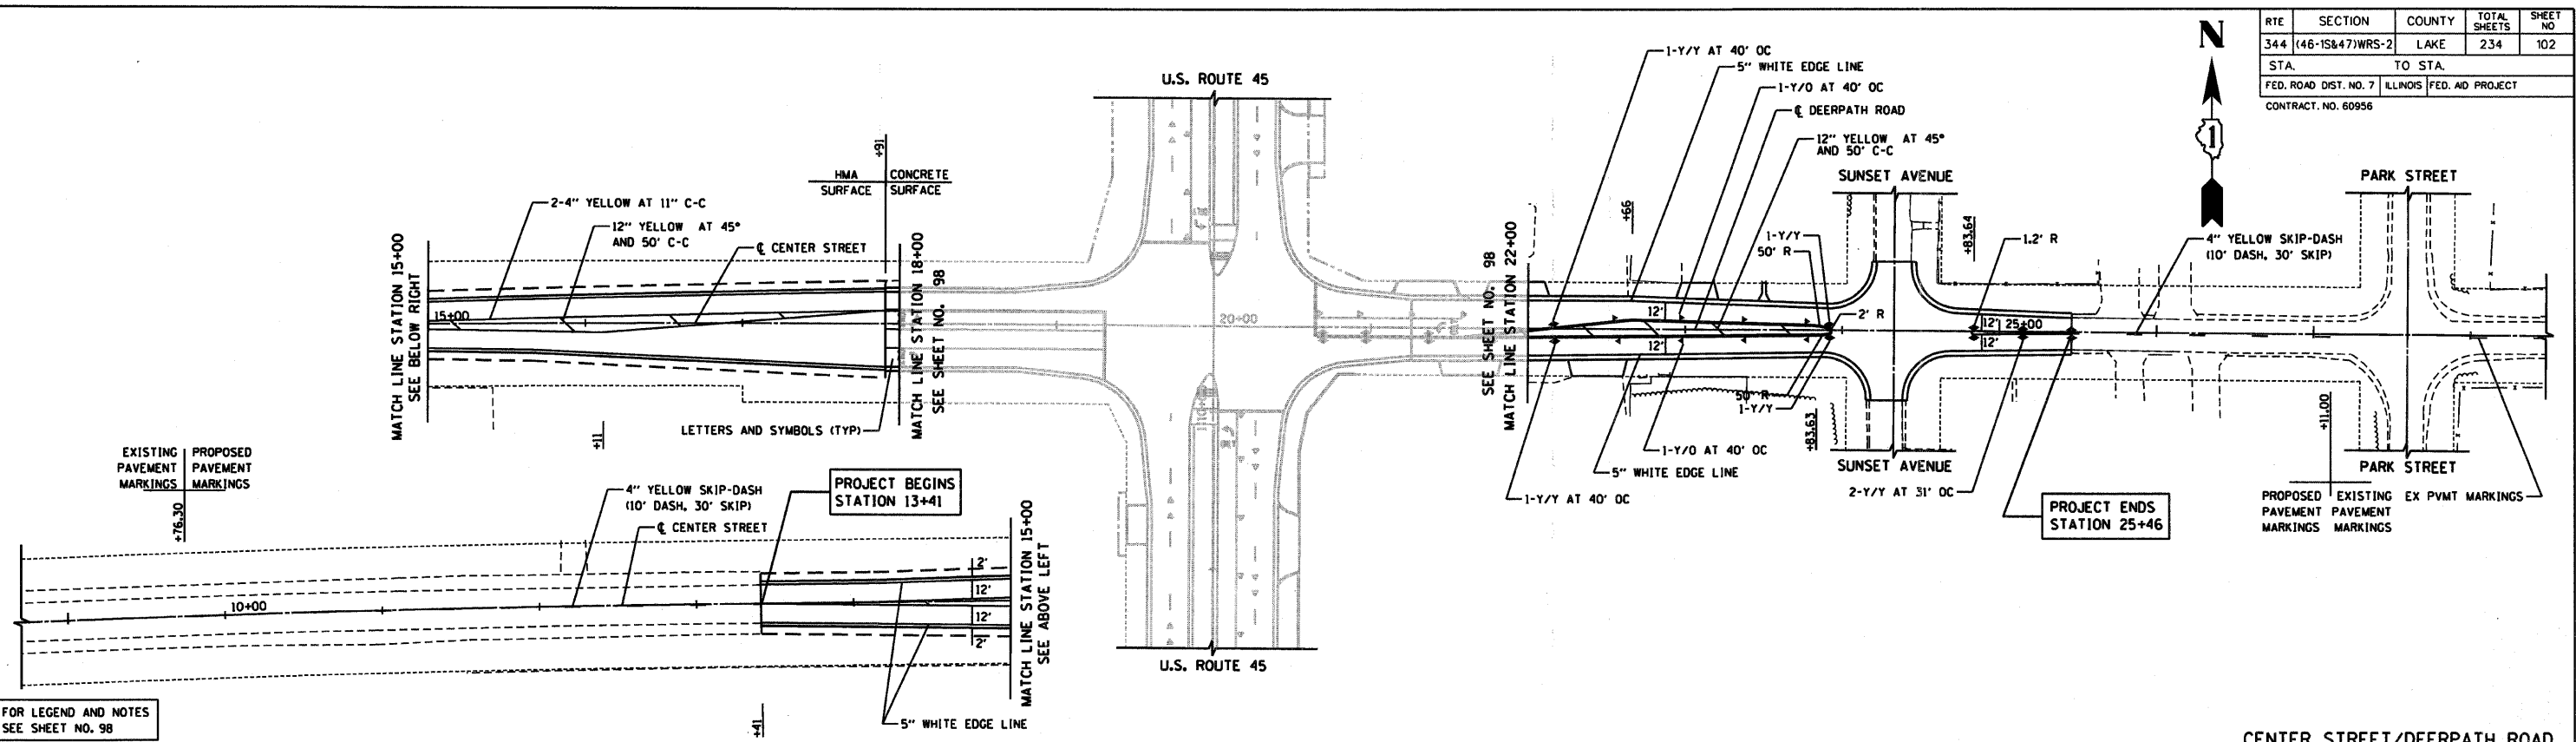

FOR LEGEND AND NOTES
SEE SHEET NO. 98

CENTER STREET/DEERPETH ROAD

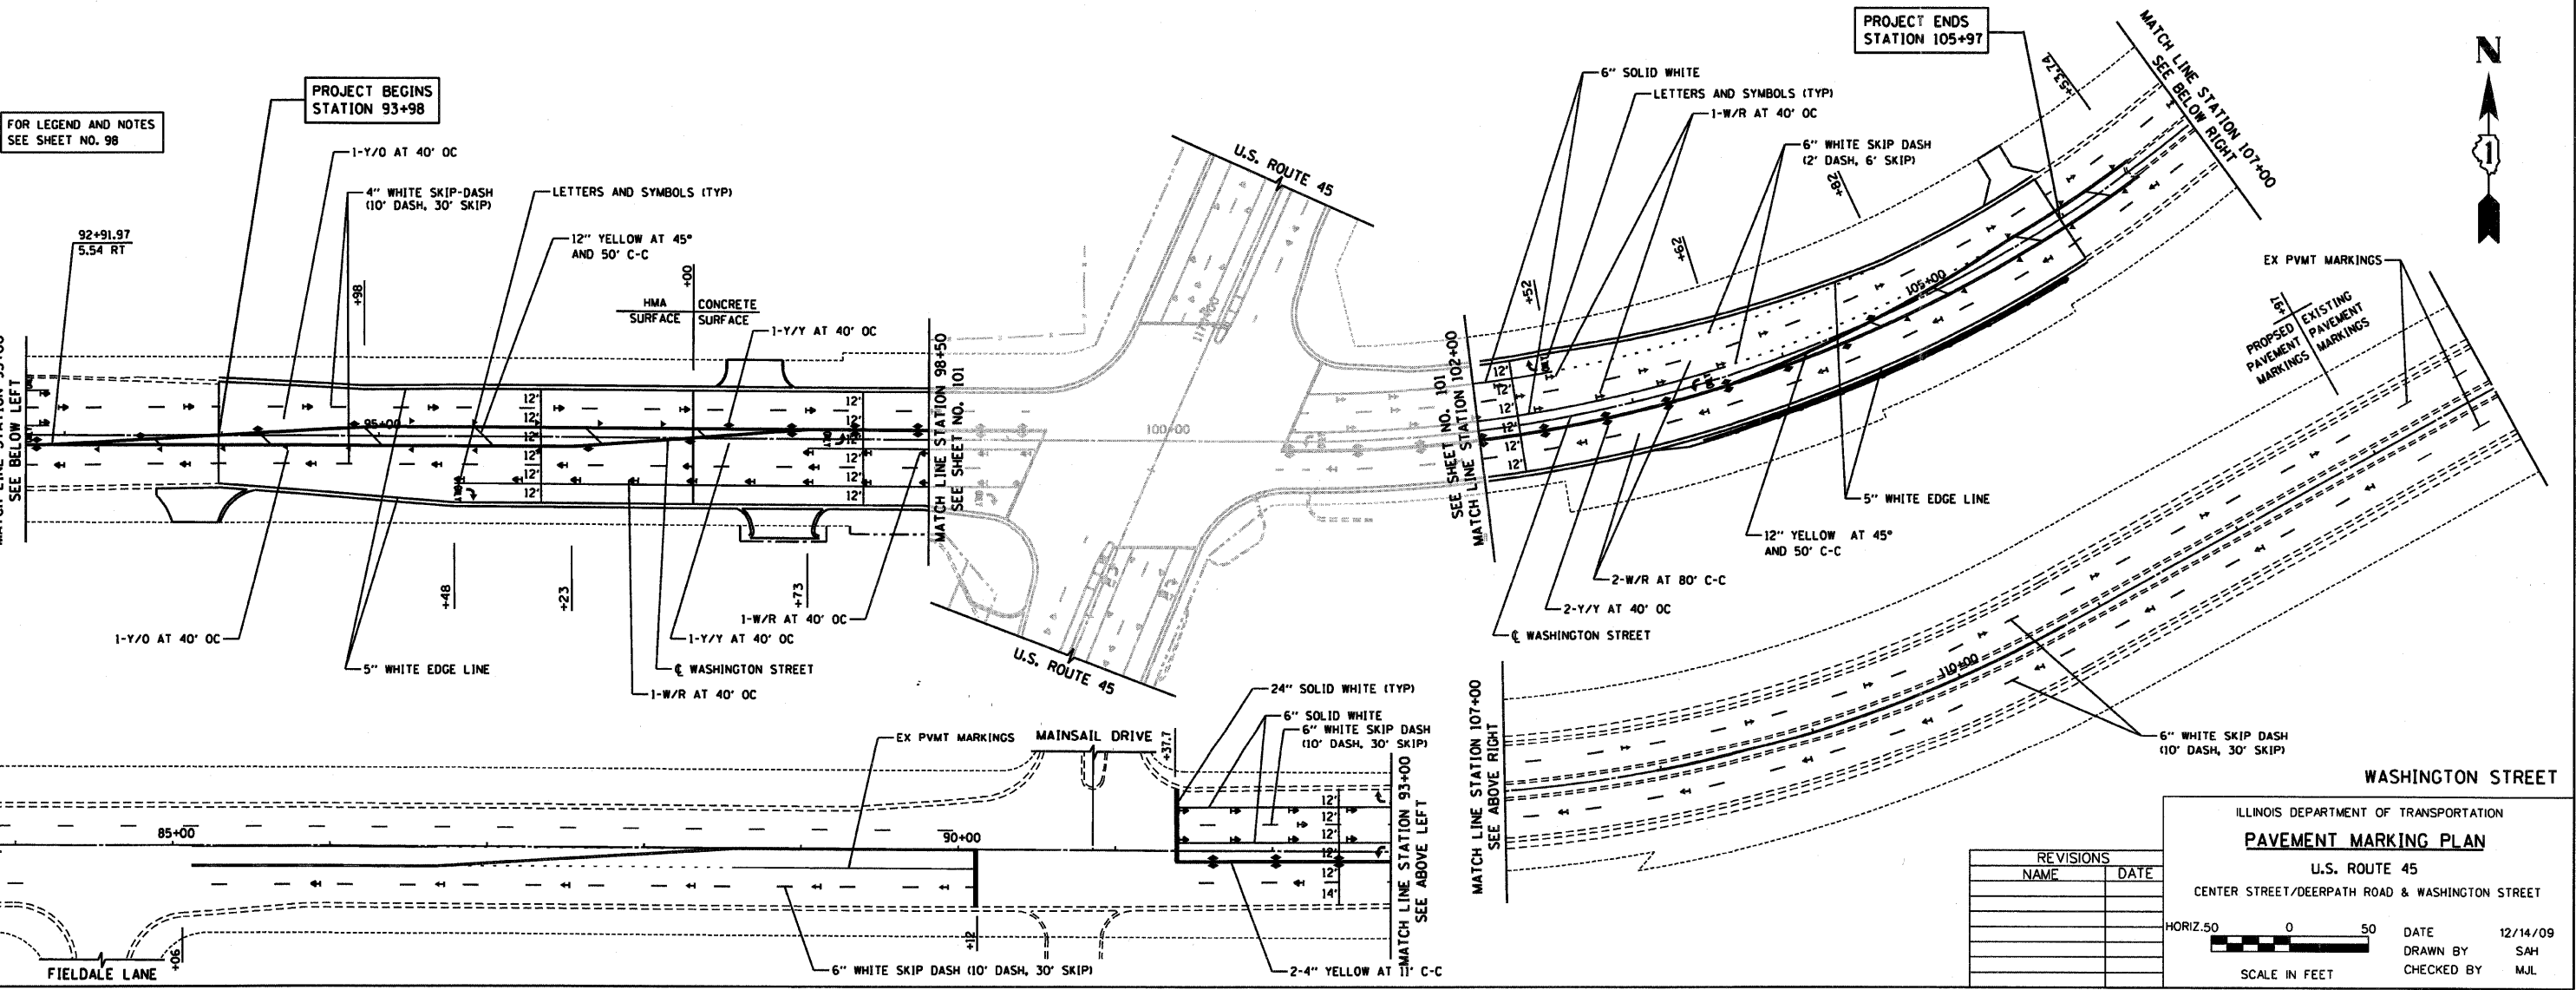

FOR LEGEND AND NOTES
SEE SHEET NO. 98

ILLINOIS DEPARTMENT OF TRANSPORTATION
PAVEMENT MARKING PLAN
U.S. ROUTE 45
CENTER STREET/DEERPETH ROAD & WASHINGTON STREET

REVISIONS	
NAME	DATE

HORIZ. 50 0 50
SCALE IN FEET

DATE 12/14/09
DRAWN BY SAH
CHECKED BY MJL



12/14/09 - g:\401\2000\0005302\cod\pml_1200.sht