



RTE	SECTION	COUNTY	TOTAL SHEETS	SHEET NO
344	(46-1S&47)WRS-2	LAKE	234	105
STA.	1142+50	TO STA.	1165+50	
FED. ROAD DIST. NO. 7 ILLINOIS FED. AID PROJECT				
CONTRACT NO. 60956				

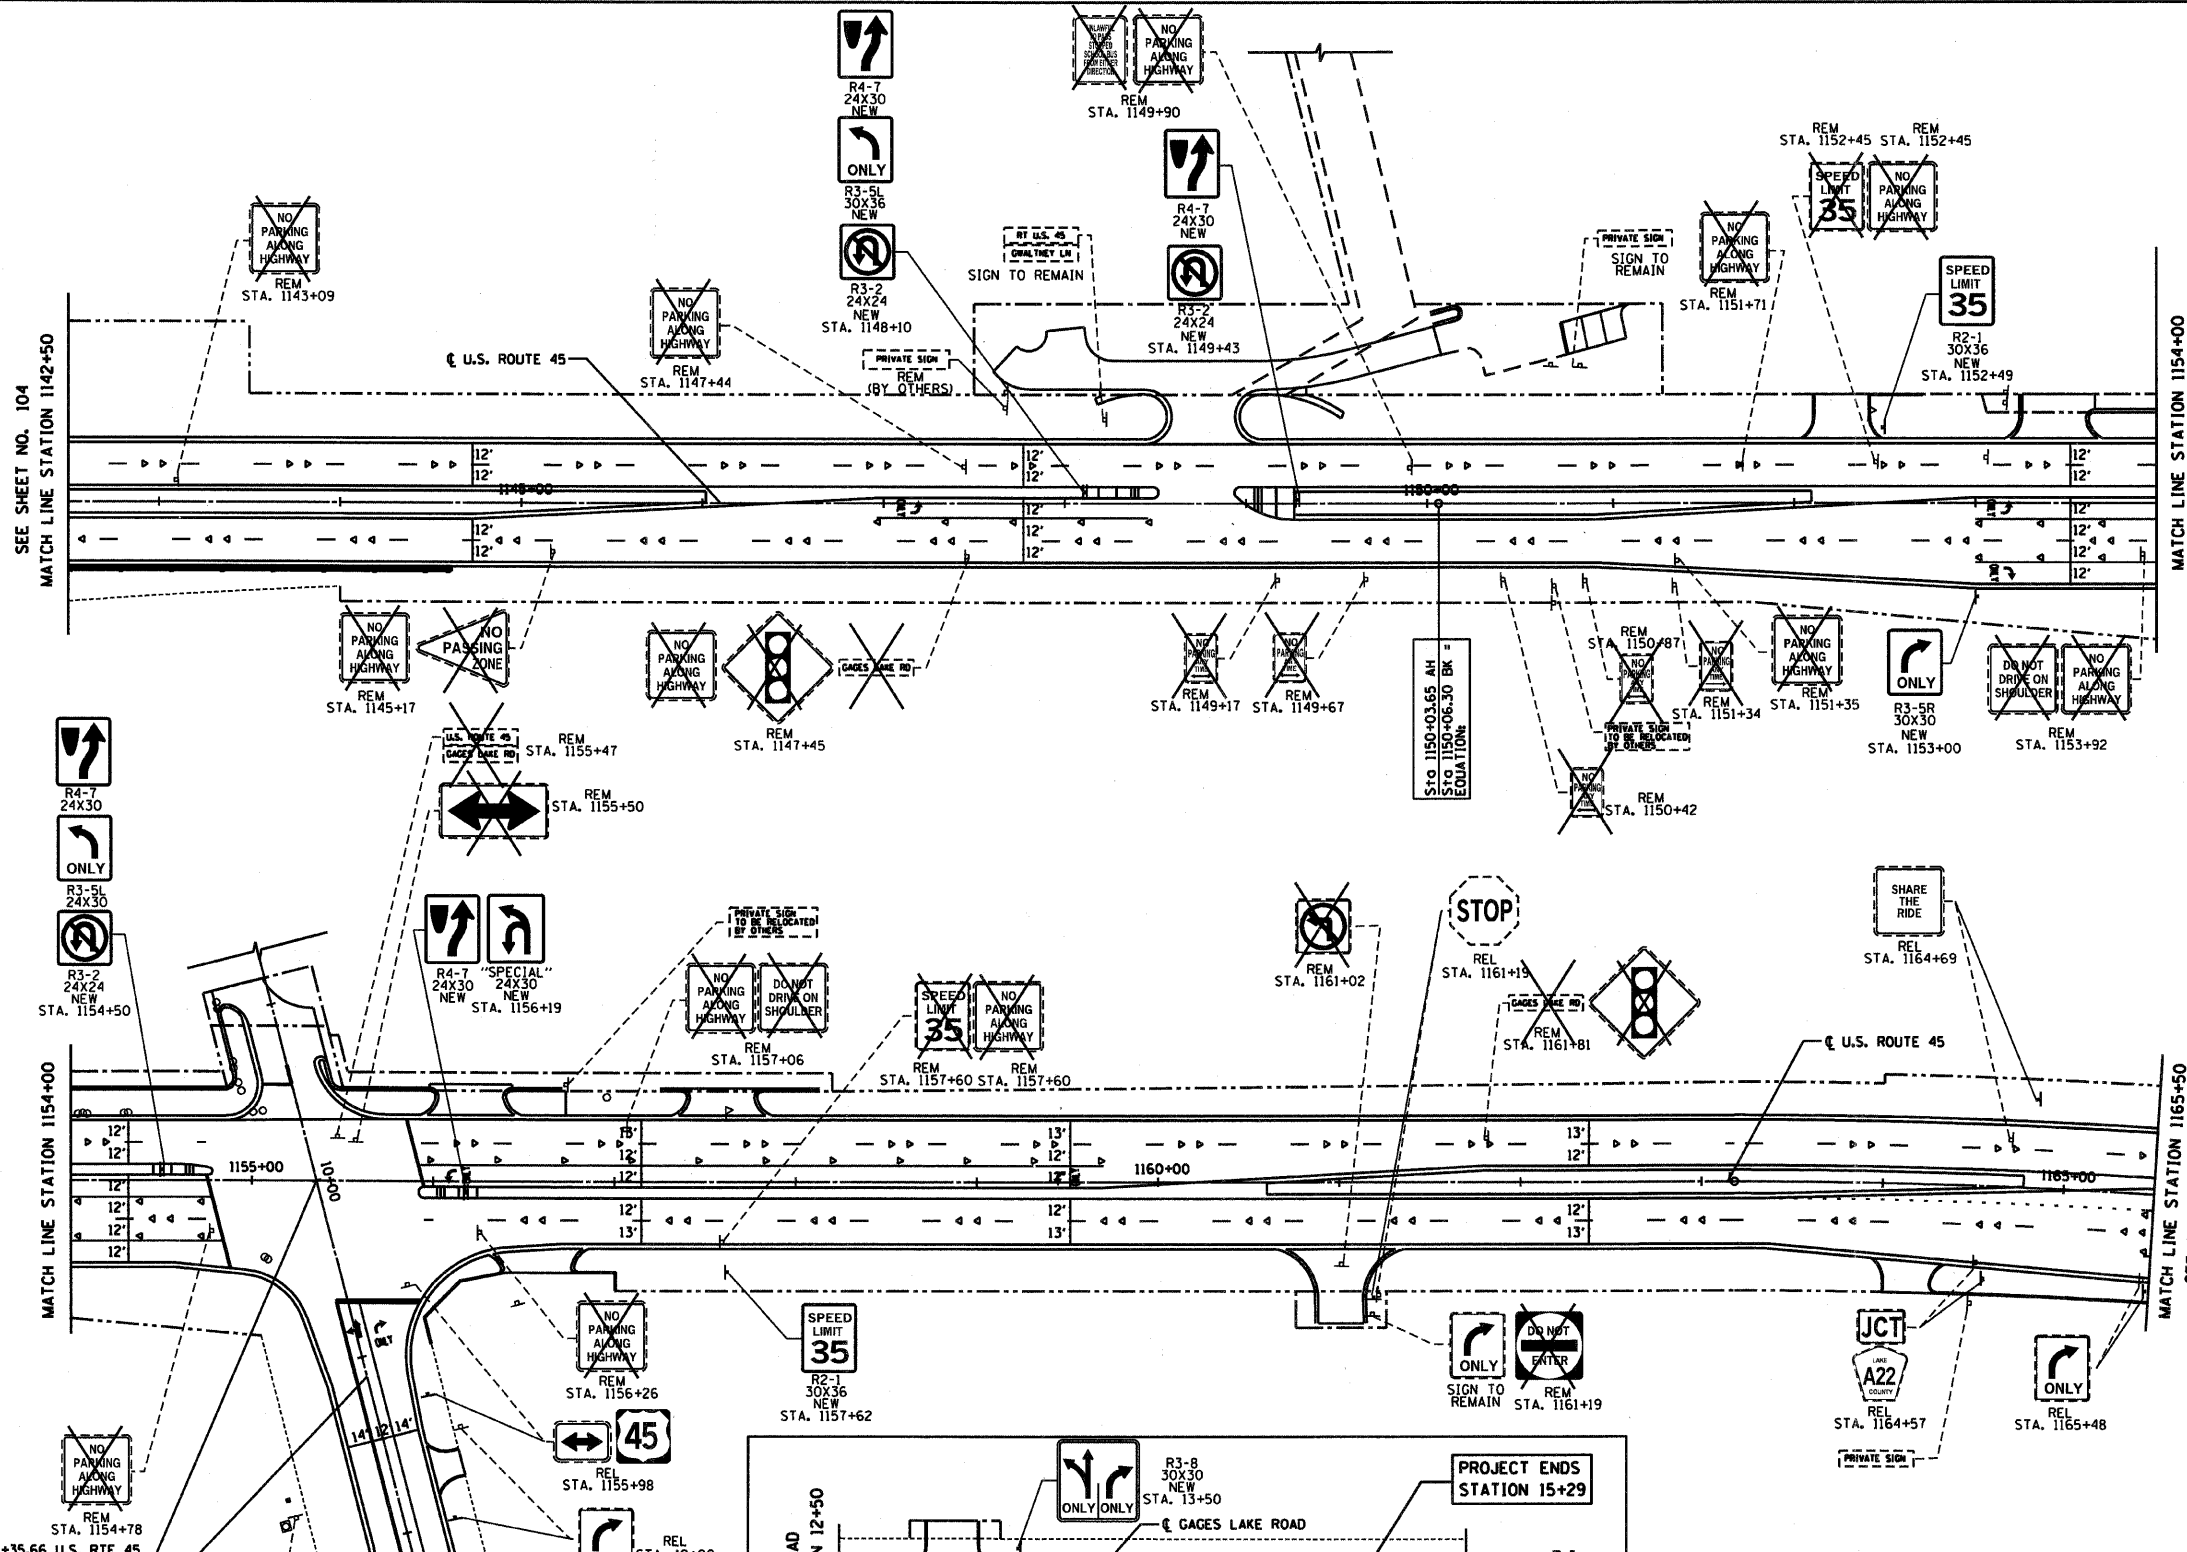

FOR LEGEND AND NOTES
SEE SHEET NO. 103



12/14/09 - g:\401\2000\0005302\cod\signage_114250.sht

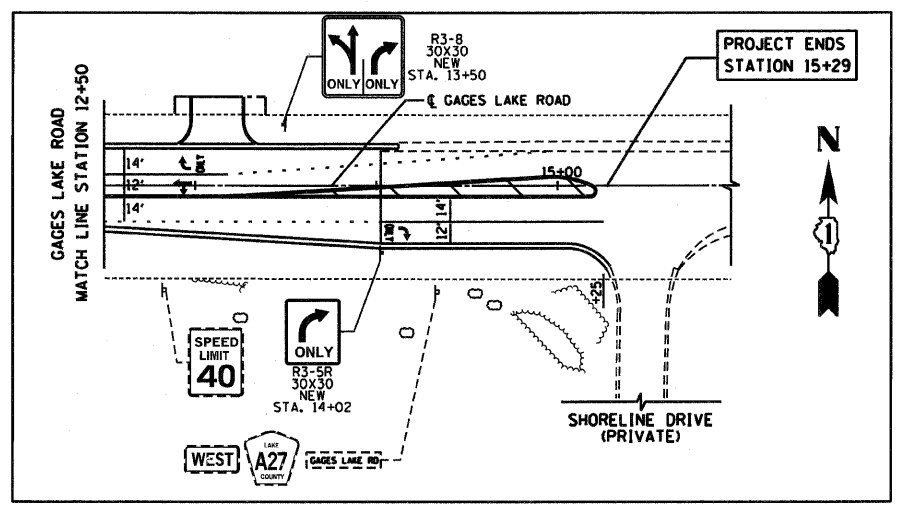

REVISIONS	
NAME	DATE

ILLINOIS DEPARTMENT OF TRANSPORTATION
SIGNAGE PLAN
U.S. ROUTE 45
STATION 1142+50 TO STATION 1165+50

HORIZ: 50 0 50
SCALE IN FEET

DATE 12/14/09
DRAWN BY SAH
CHECKED BY MJL