

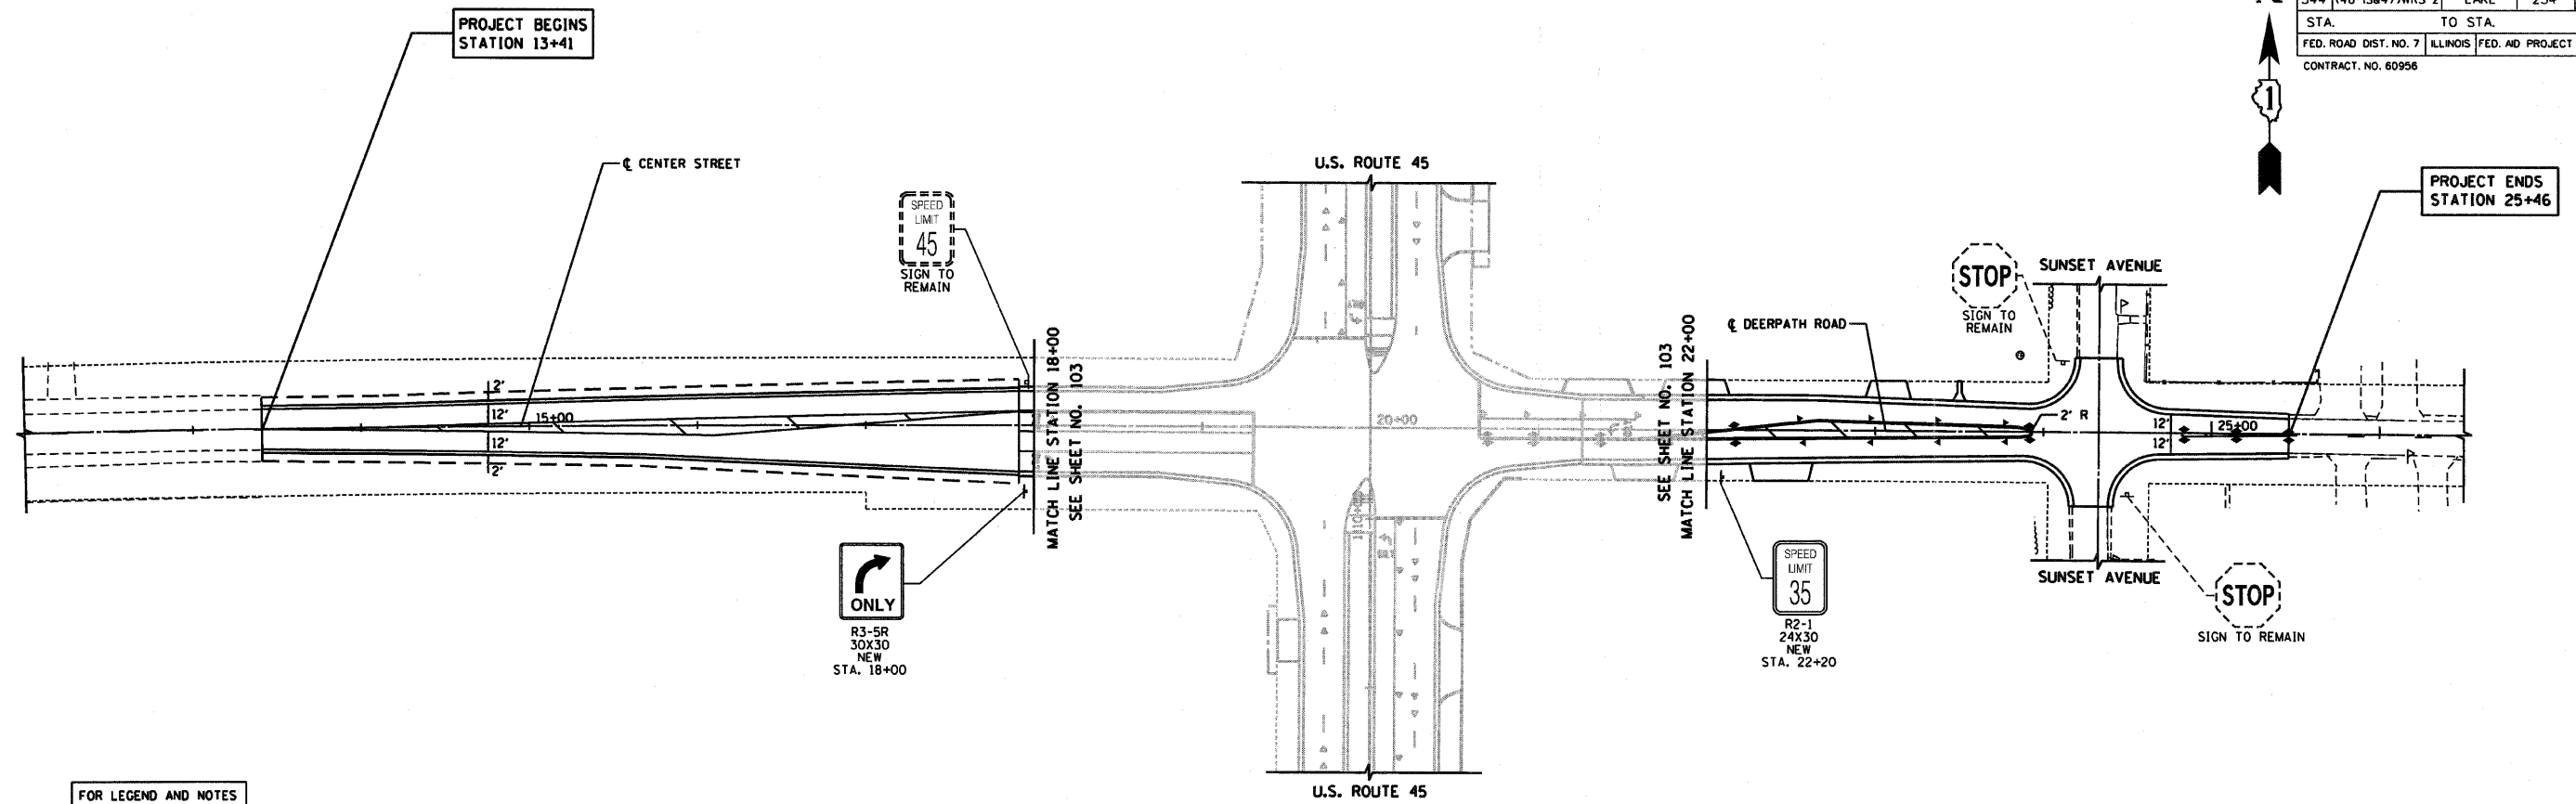


RTE	SECTION	COUNTY	TOTAL SHEETS	SHEET NO
344	(46-1S&47)WRS-2	LAKE	234	107
STA.	TO STA.			
FED. ROAD DIST. NO. 7 ILLINOIS FED. AID PROJECT				
CONTRACT NO. 60956				

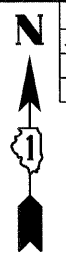

FOR LEGEND AND NOTES  
SEE SHEET NO. 103

CENTER STREET/DEERPETH ROAD

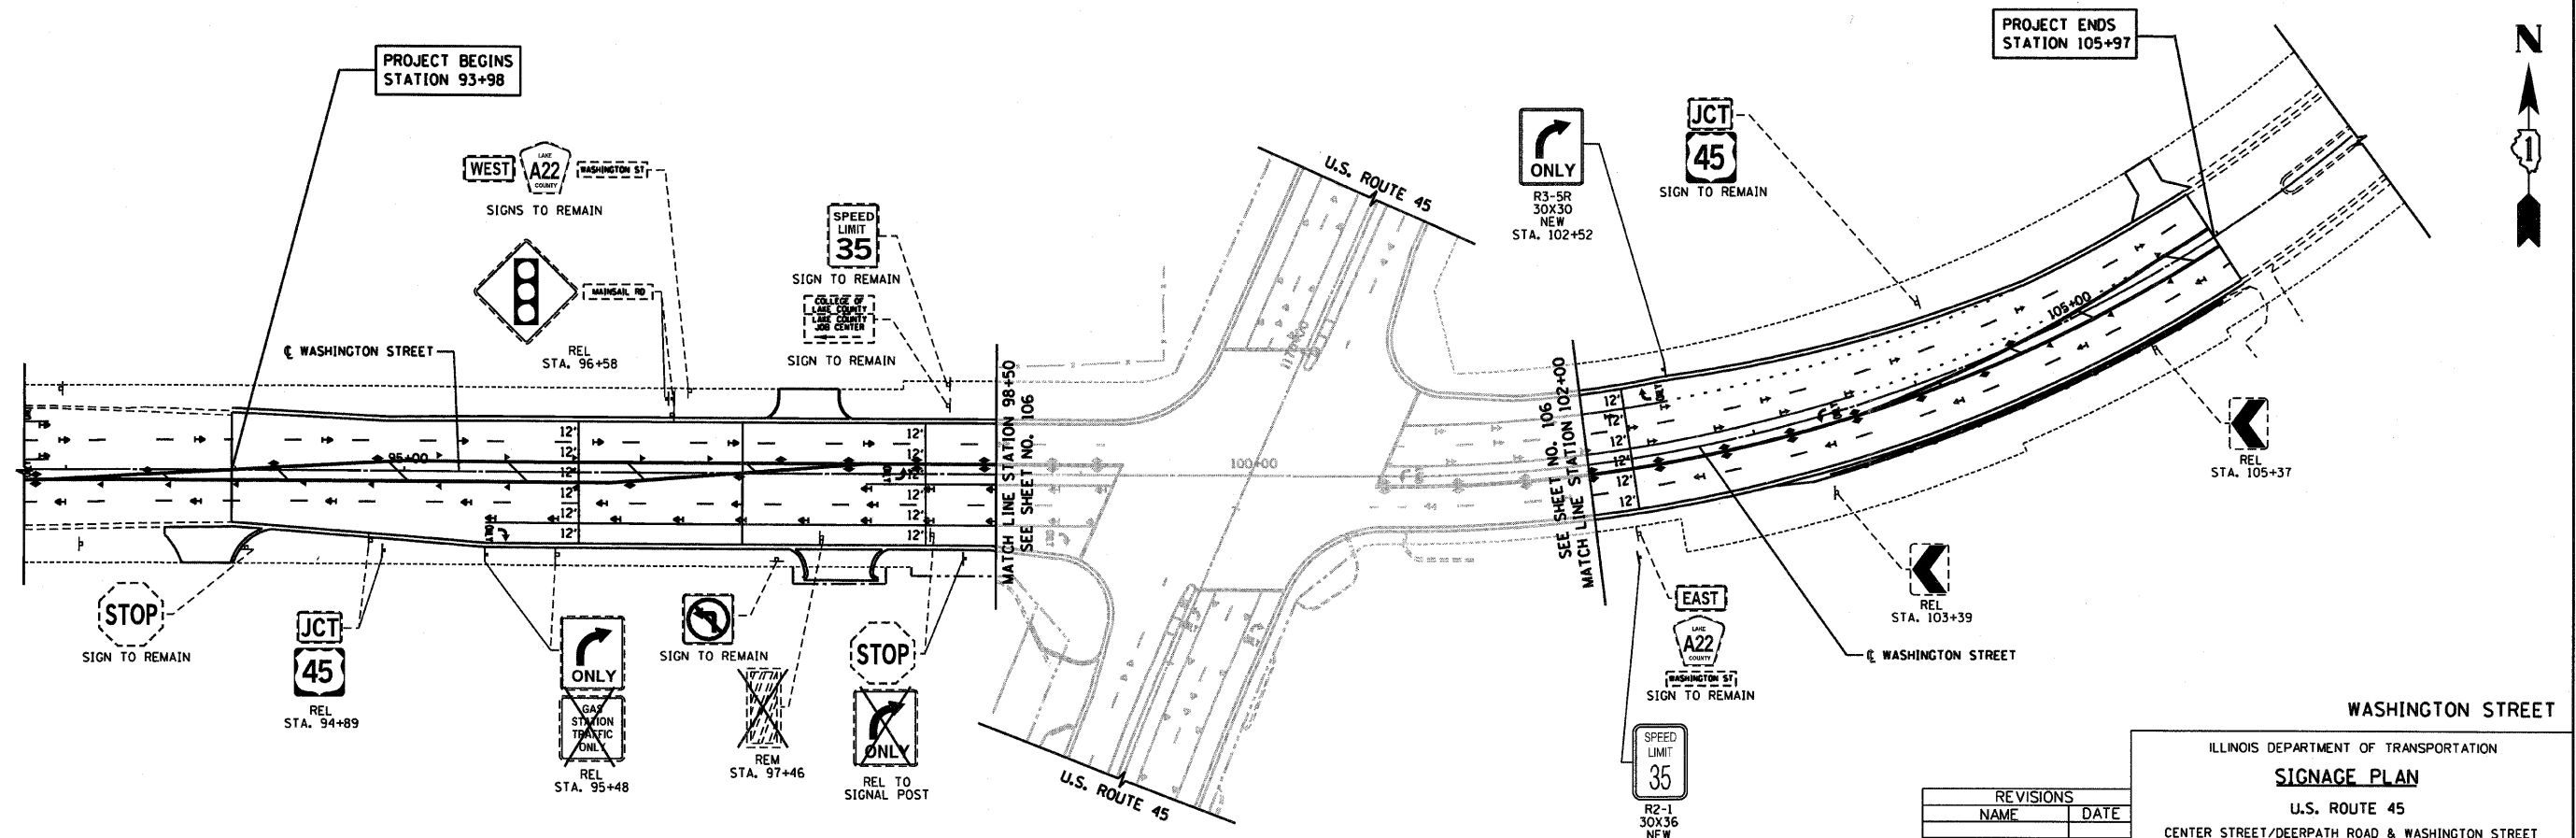


FOR LEGEND AND NOTES  
SEE SHEET NO. 103

REVISIONS	
NAME	DATE

ILLINOIS DEPARTMENT OF TRANSPORTATION  
**SIGNAGE PLAN**  
U.S. ROUTE 45  
CENTER STREET/DEERPETH ROAD & WASHINGTON STREET

HORIZ. 50 0 50  
SCALE IN FEET

DATE 12/14/09  
DRAWN BY SAH  
CHECKED BY MJL

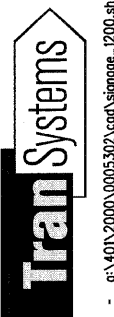

12/14/09 - g:\401\2000\0005\302\cadd\signage\_1200.sht