



RTE	SECTION	COUNTY	TOTAL SHEETS	SHEET NO
344	46-15&47WRS-2	LAKE	234	119
STA.	TO STA.			
FED. ROAD DIST. NO. 7	ILLINOIS	FED. AID PROJECT		
CONTRACT NO. 60956				

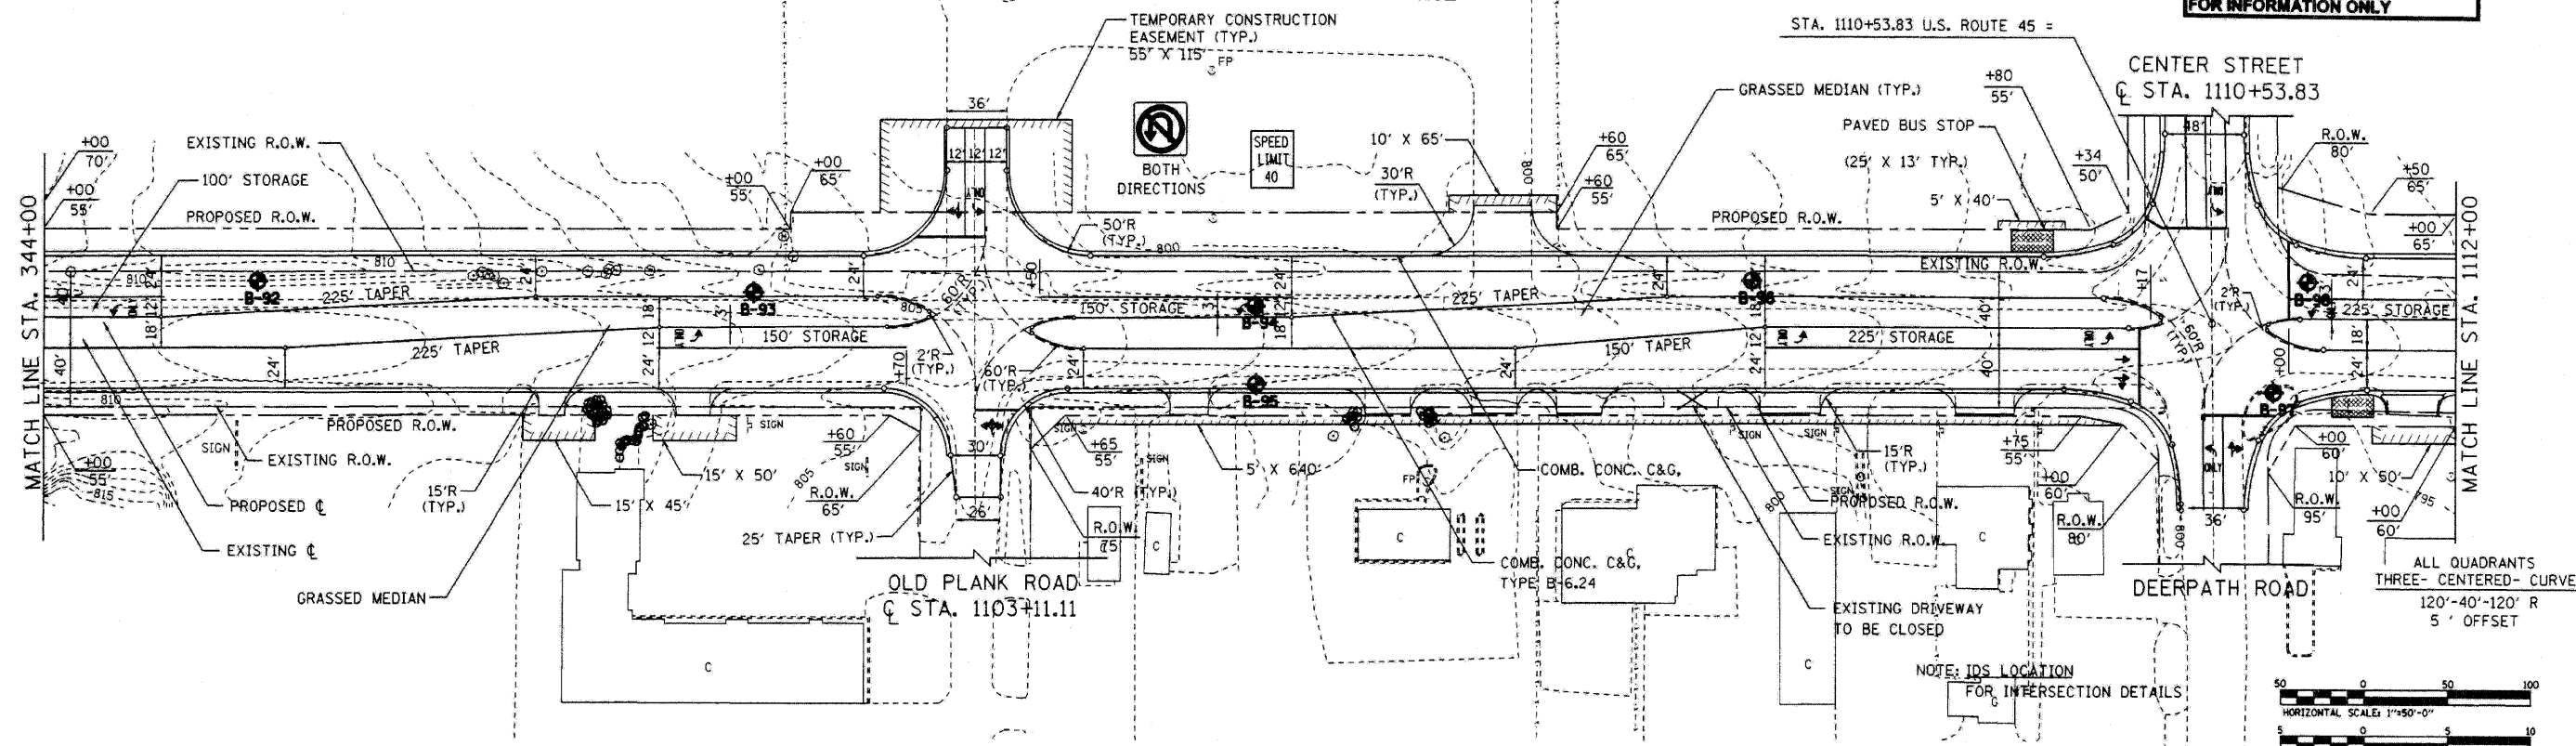

DATE	BY
REVISION	
NO.	DESCRIPTION

DATE	BY
REVISION	
NO.	DESCRIPTION

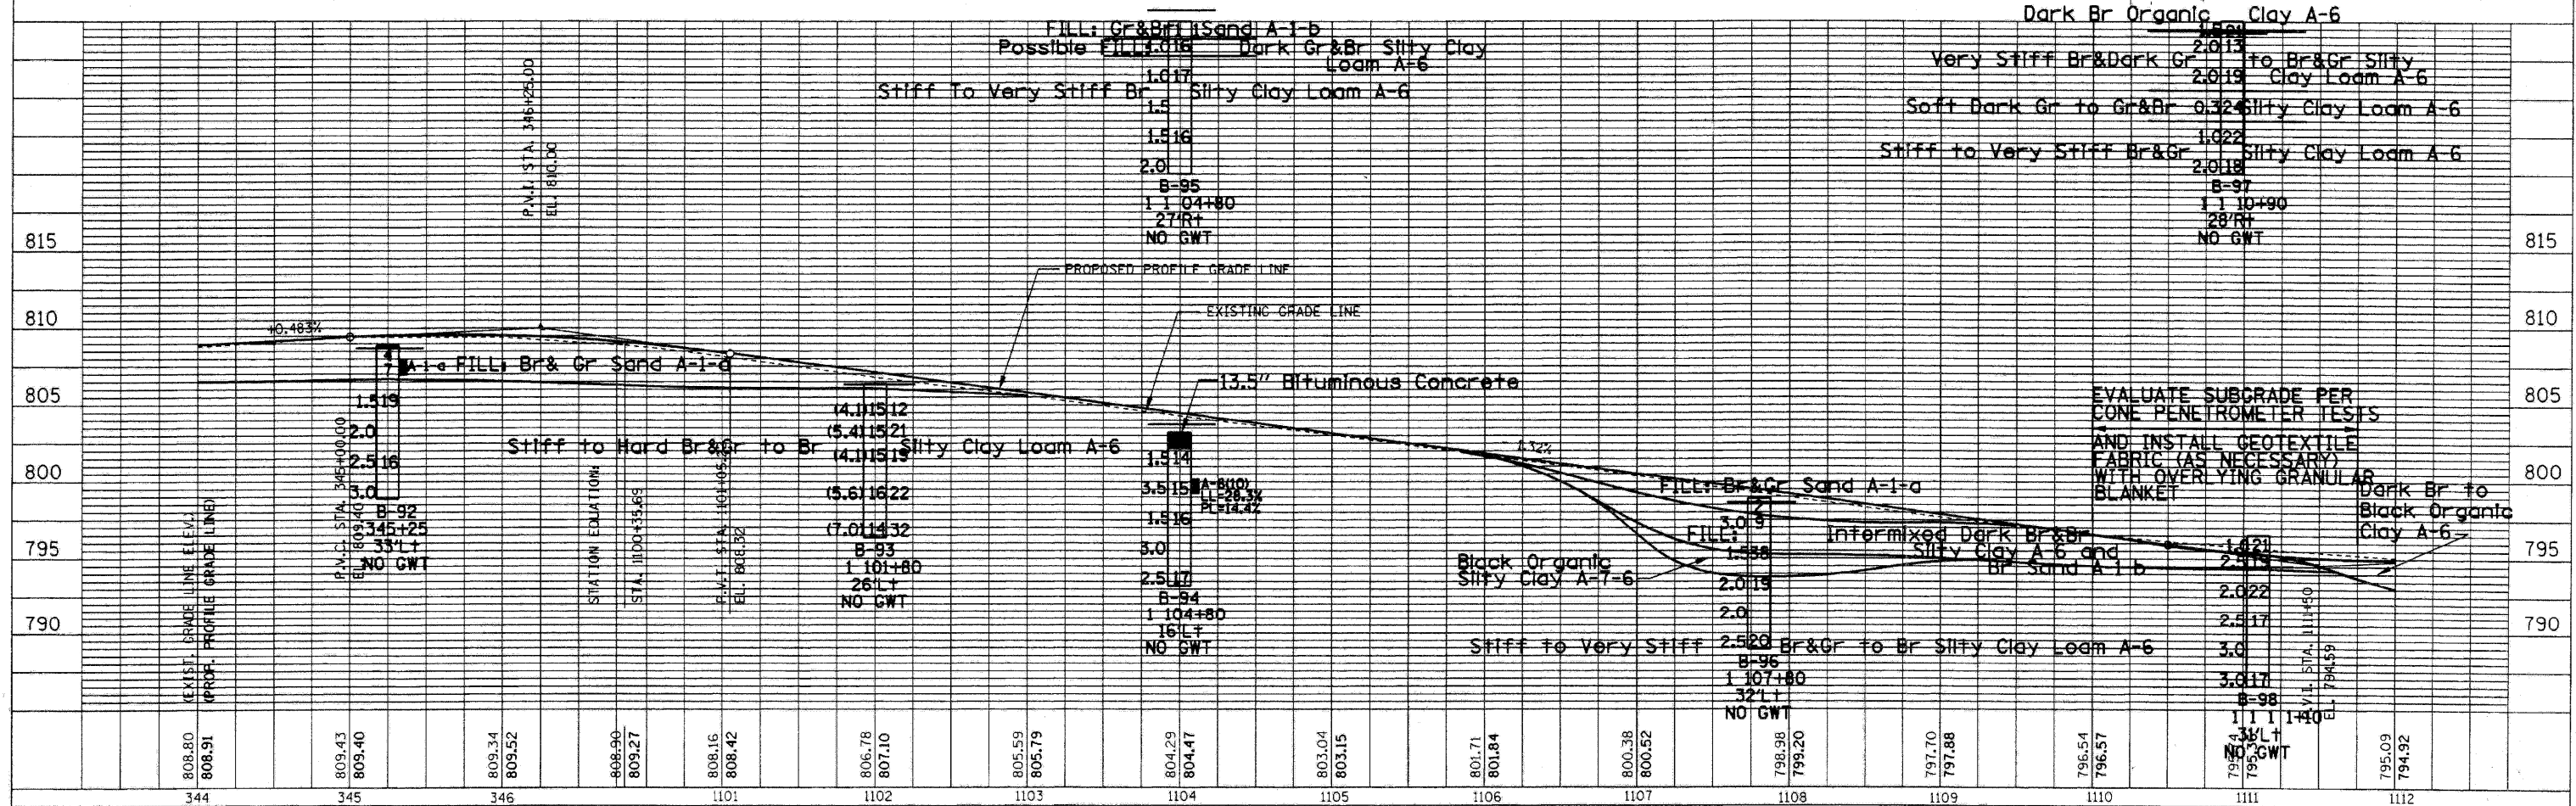

MIRZA ENGINEERING, INC.

GENERALIZED SOIL PROFILE