


RTE	SECTION	COUNTY	TOTAL SHEETS	SHEET NO
344	(46-15&47)WRS-2	LAKE	234	144
STA.		TO STA.		
FED. ROAD DIST. NO. 7		ILLINOIS	FED. AID PROJECT	
CONTRACT NO. 60956				

TRAFFIC SIGNAL LEGEND

CONTROLLER		
SERVICE INSTALLATION		
SIGNAL HEAD		
SIGNAL HEAD WITH BACKPLATE		
SIGNAL HEAD, PEDESTRIAN		
SIGNAL POST		
MAST ARM ASSEMBLY AND POLE, STEEL		
COMMON TRENCH		
UNIT DUCT		
HANDHOLE		
HEAVY DUTY HANDHOLE		
DOUBLE HANDHOLE		
G.S. CONDUIT IN TRENCH OR PUSHED		
DETECTOR LOOP		
EMERGENCY VEHICLE SYSTEM DETECTOR		
CONFIRMATION BEACON		
CONDUIT SPLICE		
UNINTERRUPTIBLE POWER SUPPLY		
RELOCATED		
PREFORMED LOOP		

THE TRAFFIC SIGNAL CONTROL EQUIPMENT FOR THIS PROJECT SHALL BE "EAGLE" TO MATCH THE EXISTING ADJACENT SYSTEM.

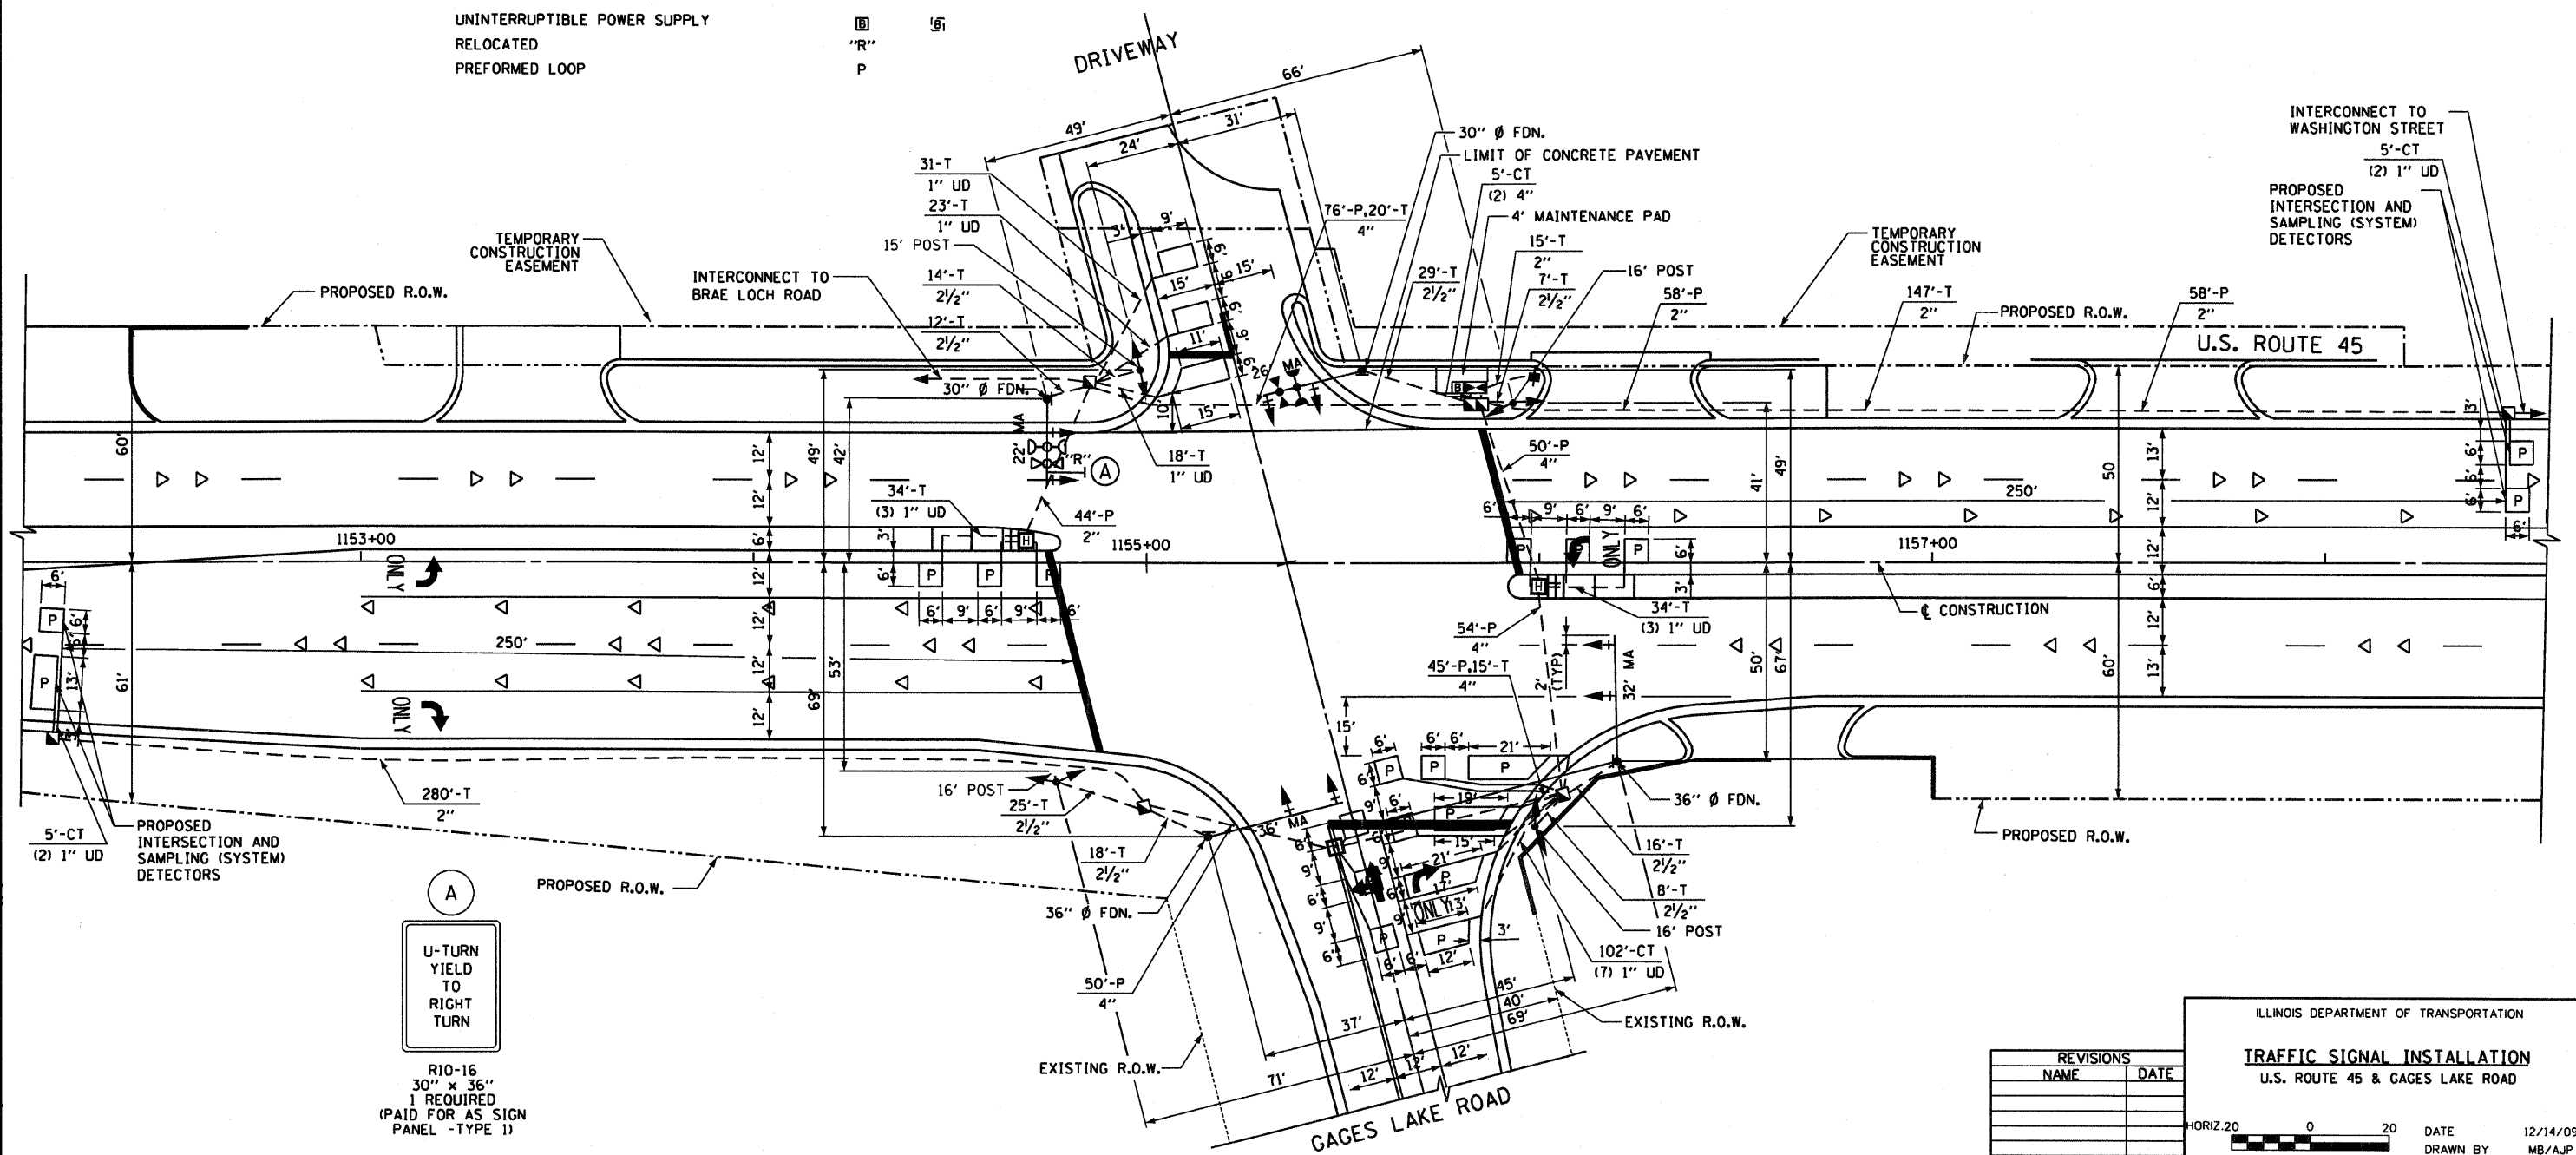

A

U-TURN
YIELD TO
RIGHT
TURN

R10-16
30" x 36"
1 REQUIRED
(PAID FOR AS SIGN
PANEL -TYPE 1)

REVISIONS	
NAME	DATE

ILLINOIS DEPARTMENT OF TRANSPORTATION

TRAFFIC SIGNAL INSTALLATION
U.S. ROUTE 45 & GAGES LAKE ROAD

HORIZ: 20 0 20
SCALE IN FEET

DATE 12/14/09
DRAWN BY MB/AJP
CHECKED BY KMM



12/14/09 - 6:40:20 AM - 0005302 - 001 - 101 - 101