




F.A.P. RTF		SECTION	COUNTY	TOTAL SHEETS	SHEET NO.
344		(46-15847)WRS-2	LAKE	234	191
STA. 346-30			TO STA. 1102-00		
FED. ROAD DIST. NO. 7		ILLINOIS	FED. AID PROJECT		

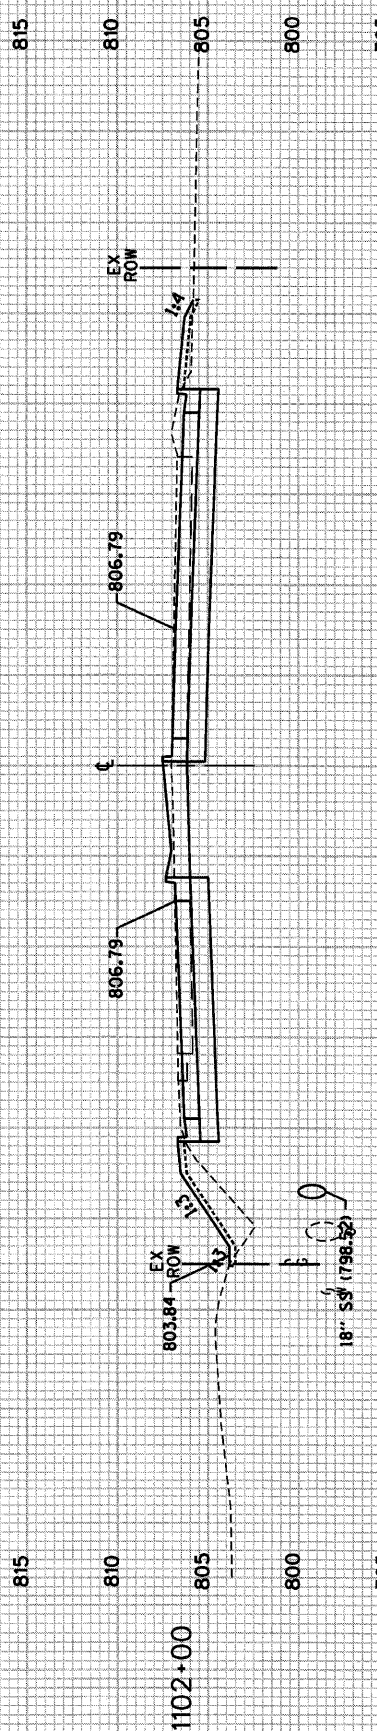


STAGE\_1A\_CUT=0  
 STAGE\_1\_CUT=101  
 STAGE\_2\_CUT=163  
 STAGE\_3\_CUT=4  
  
 STAGE\_1A\_FILL=0  
 STAGE\_1\_FILL=19  
 STAGE\_2\_FILL=2  
 STAGE\_3\_FILL=0

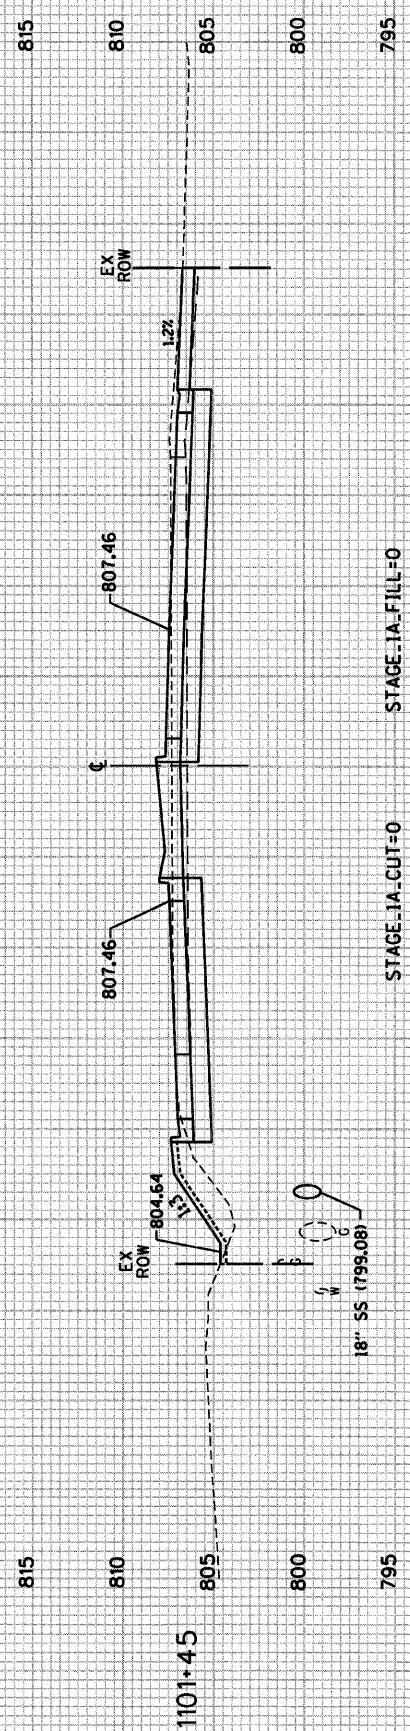


STAGE\_1A\_CUT=0  
 STAGE\_1\_CUT=82  
 STAGE\_2\_CUT=138  
 STAGE\_3\_CUT=2  
  
 STAGE\_1A\_FILL=0  
 STAGE\_1\_FILL=13  
 STAGE\_2\_FILL=0  
 STAGE\_3\_FILL=0

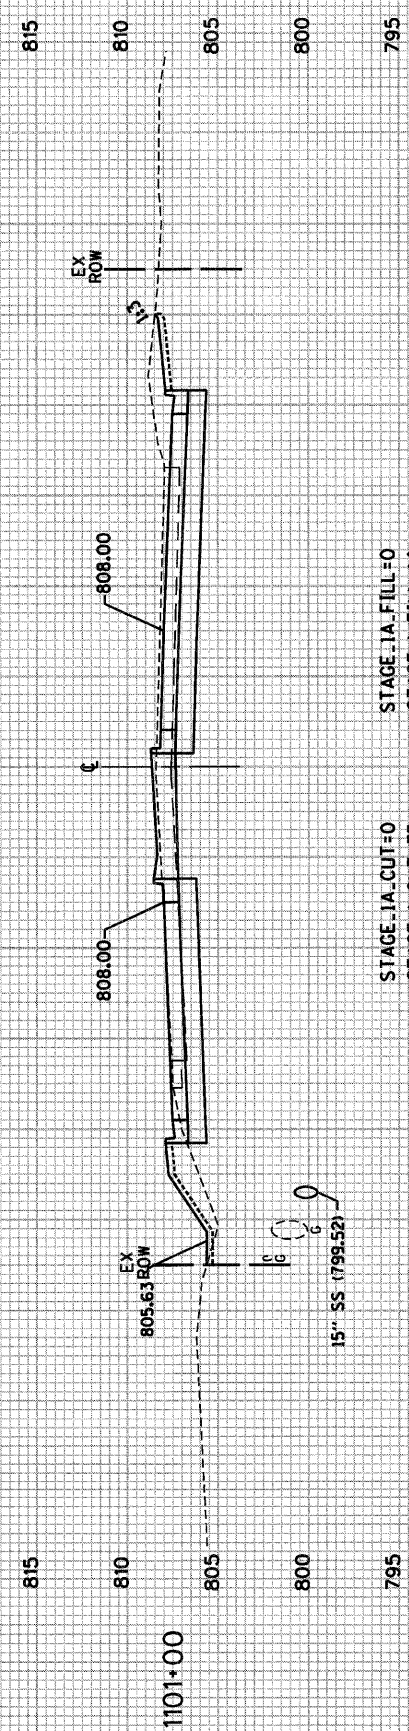

STAGE\_1A\_CUT=0  
 STAGE\_1\_CUT=75  
 STAGE\_2\_CUT=119  
 STAGE\_3\_CUT=2  
  
 STAGE\_1A\_FILL=0  
 STAGE\_1\_FILL=14  
 STAGE\_2\_FILL=0  
 STAGE\_3\_FILL=0

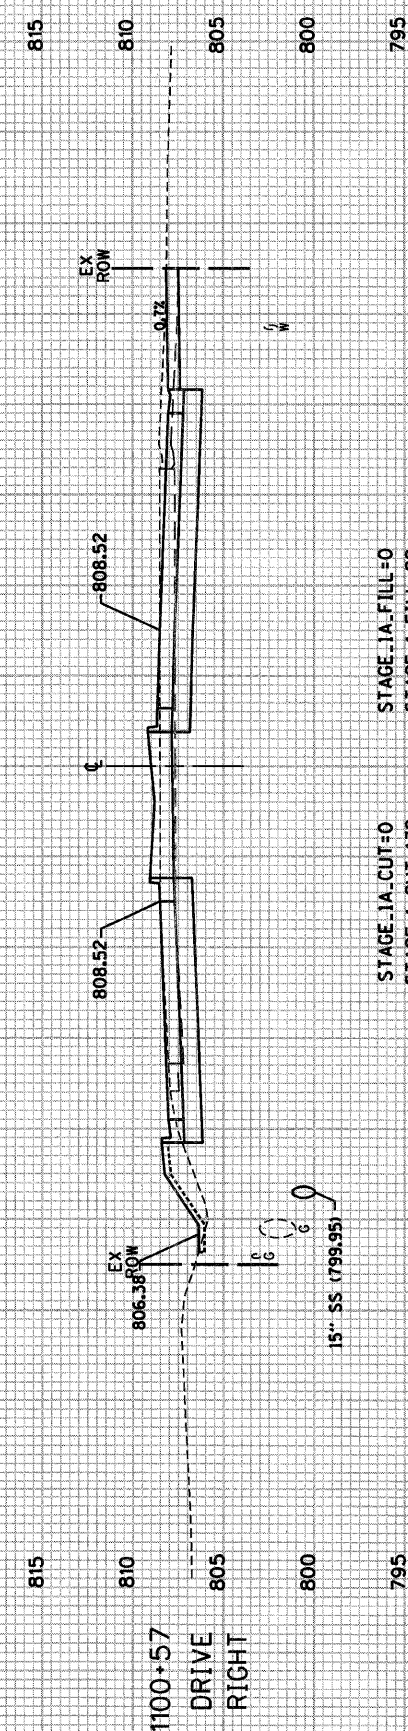

STAGE\_1A\_CUT=0  
 STAGE\_1\_CUT=139  
 STAGE\_2\_CUT=206  
 STAGE\_3\_CUT=0  
  
 STAGE\_1A\_FILL=0  
 STAGE\_1\_FILL=22  
 STAGE\_2\_FILL=0  
 STAGE\_3\_FILL=0

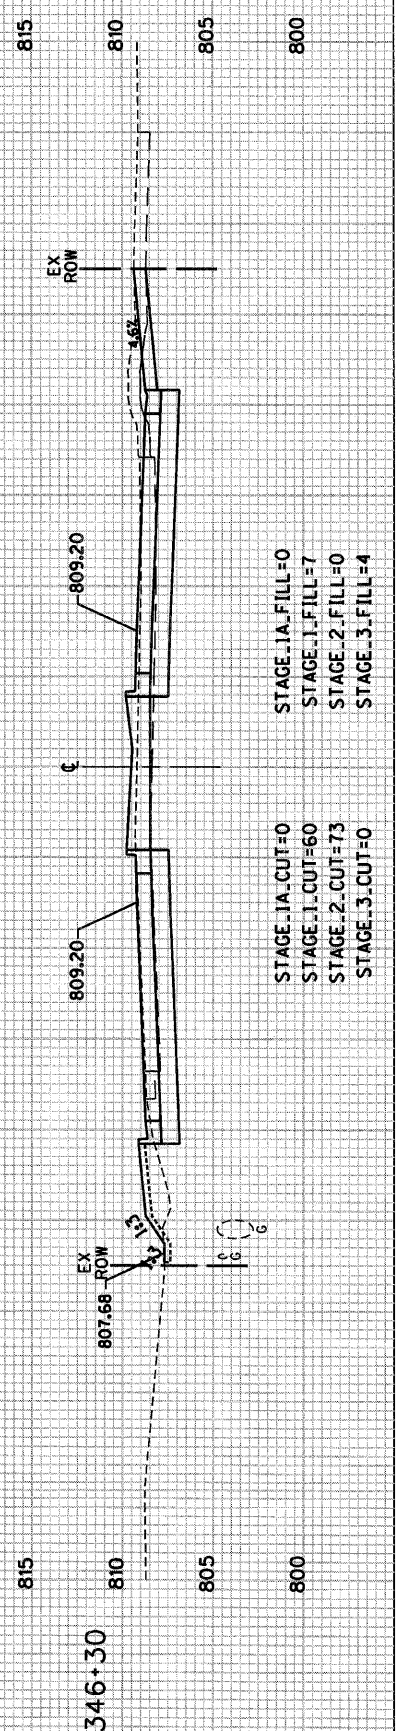

STAGE\_1A\_CUT=0  
 STAGE\_1\_CUT=60  
 STAGE\_2\_CUT=73  
 STAGE\_3\_CUT=0  
  
 STAGE\_1A\_FILL=0  
 STAGE\_1\_FILL=7  
 STAGE\_2\_FILL=0  
 STAGE\_3\_FILL=4

SCALE: 1" = 10' HORIZ.  
1" = 5' VERT.