


REVISIONS		DATE	SECTION	COUNTY	TOTAL SHEETS	SHEET NO.
NAME						
		344	(46-15&47)WRS-2	LAKE	234	194
			STA. 1106+00		TO STA. 1109+16	
			FED. ROAD DIST. NO. 7	ILLINOIS	FED. AID PROJECT	

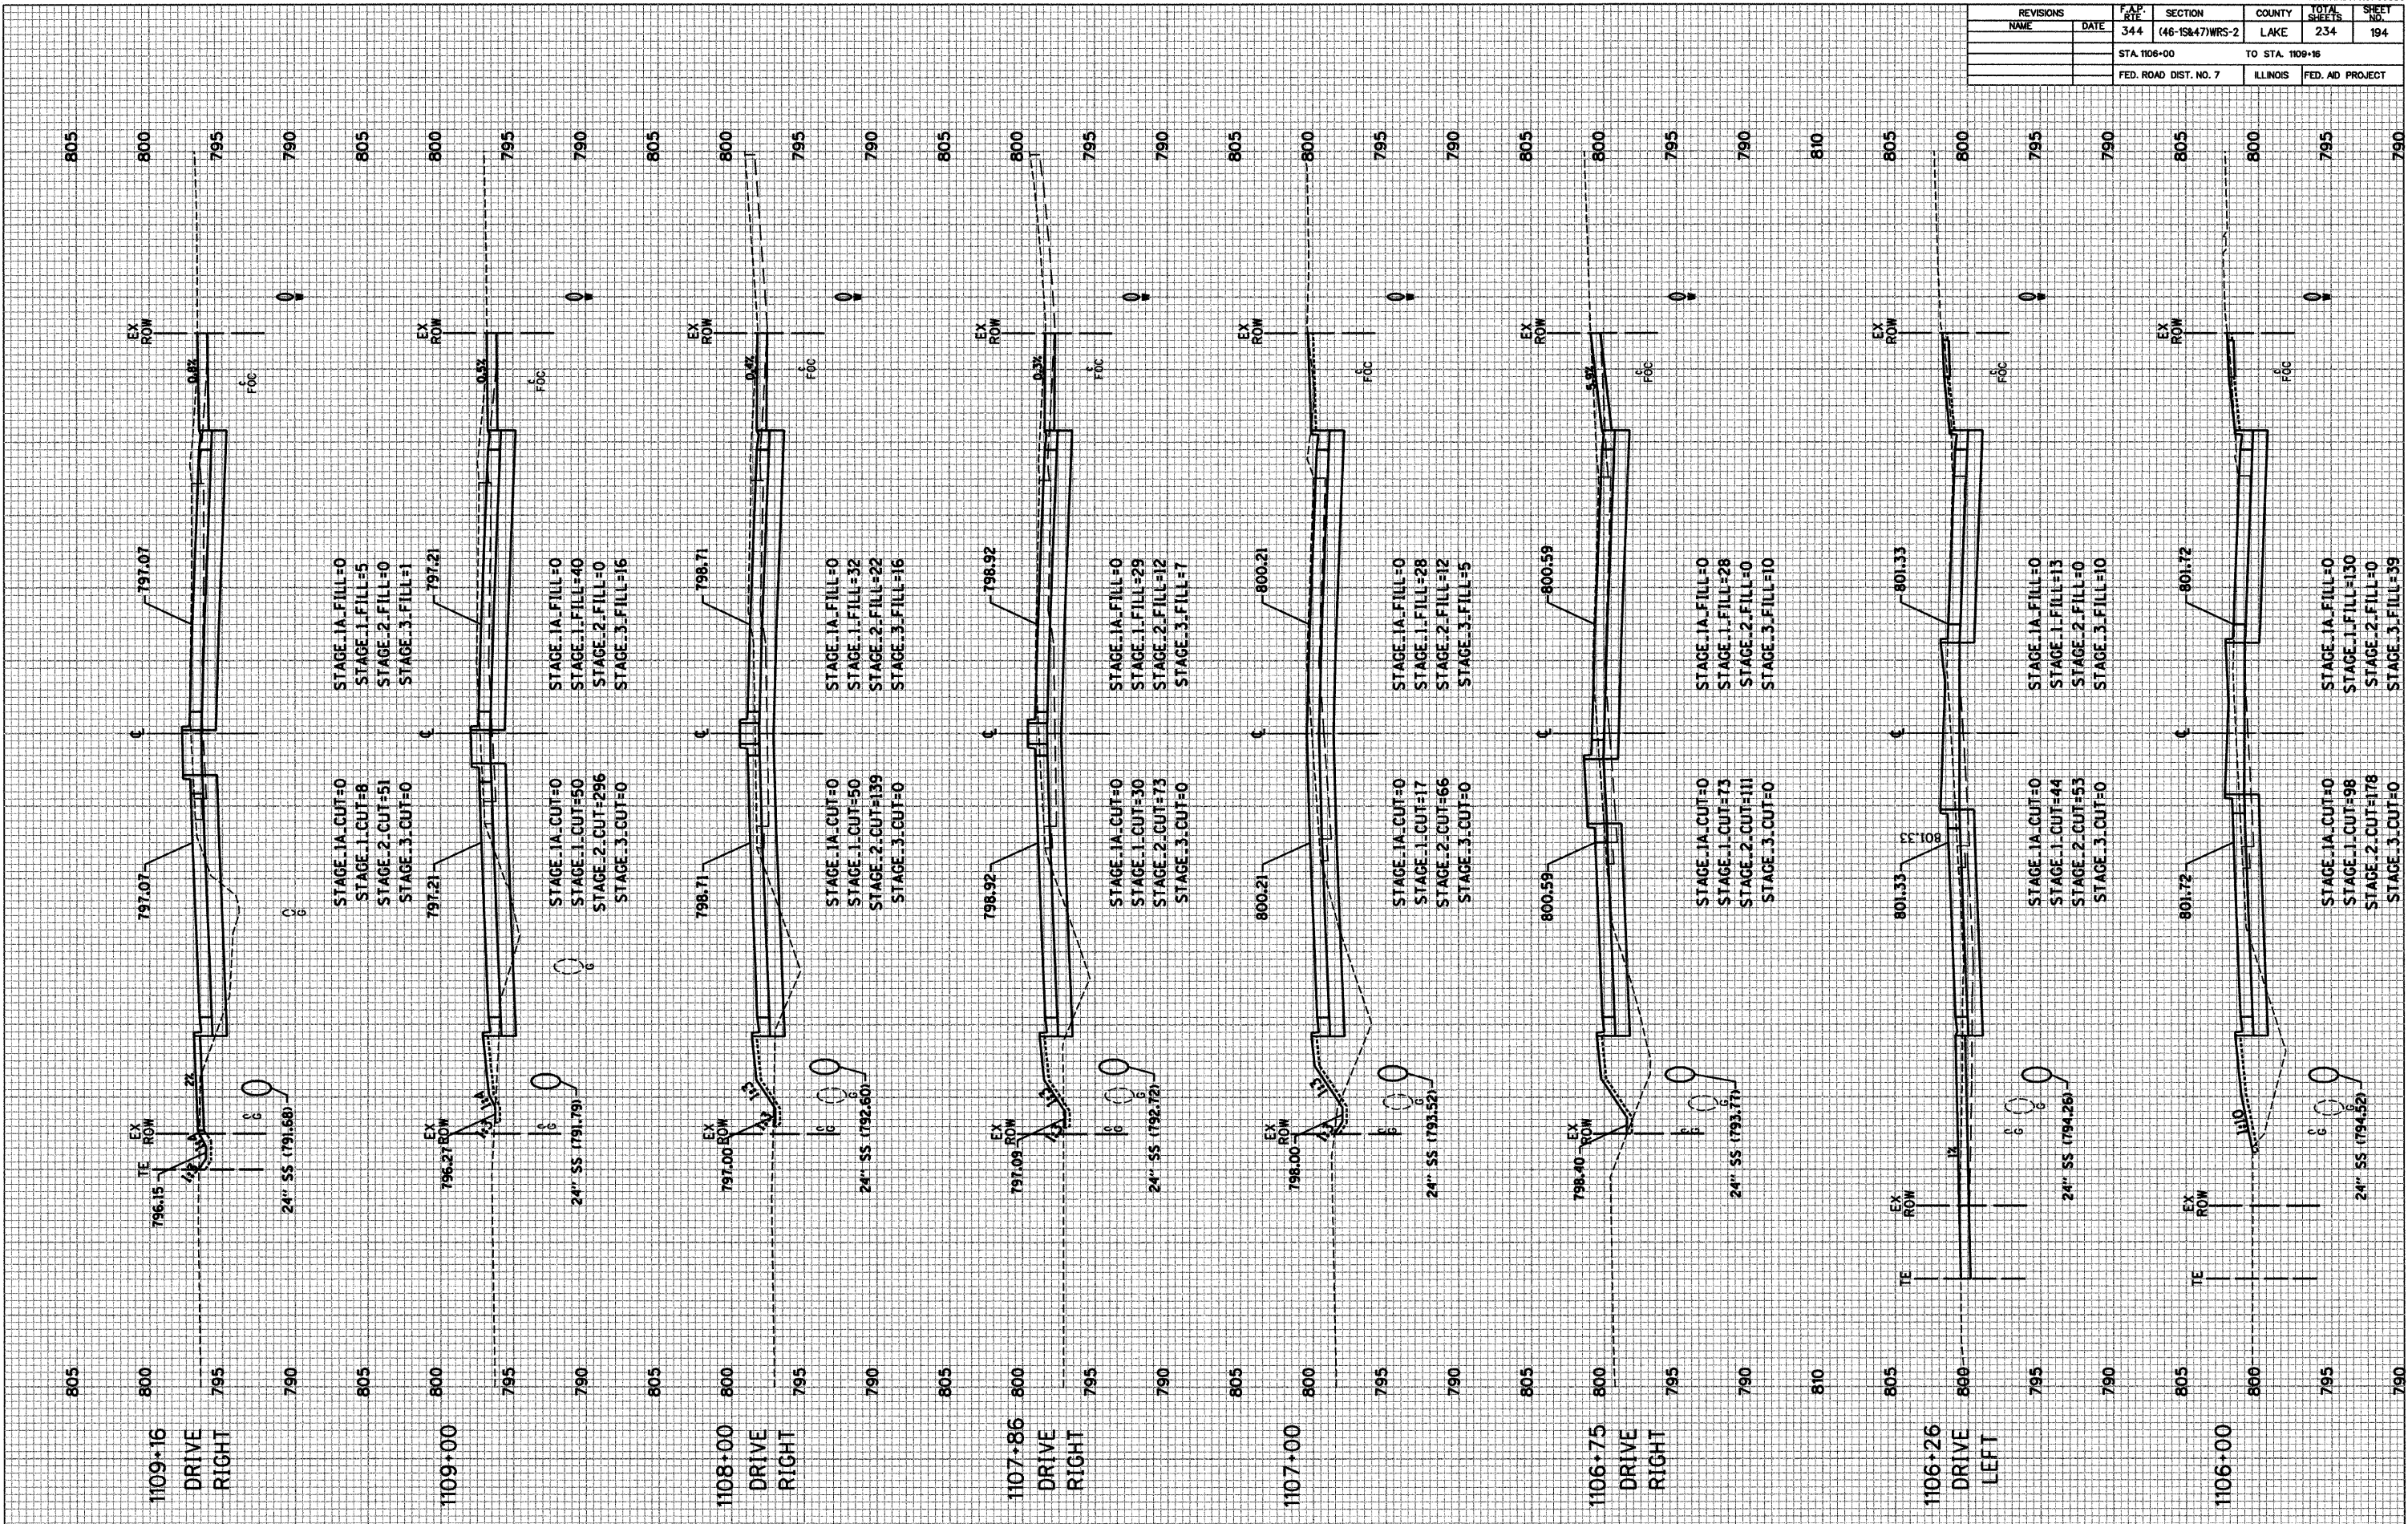

SCALE: 1" = 10' HORIZ.  
1/4" = 1' VERT.

4/2/2010