


CONTRACT NO. 60956				
F.A.P. SECTION	COUNTY	TOTAL SHEETS	SHEET NO.	
344 (46-15847)WRS-2	LAKE	234	195	
STA. 110+00		TO STA 110+56.50		
FED. ROAD DIST. NO. 7	ILLINOIS	FED. AID PROJECT		

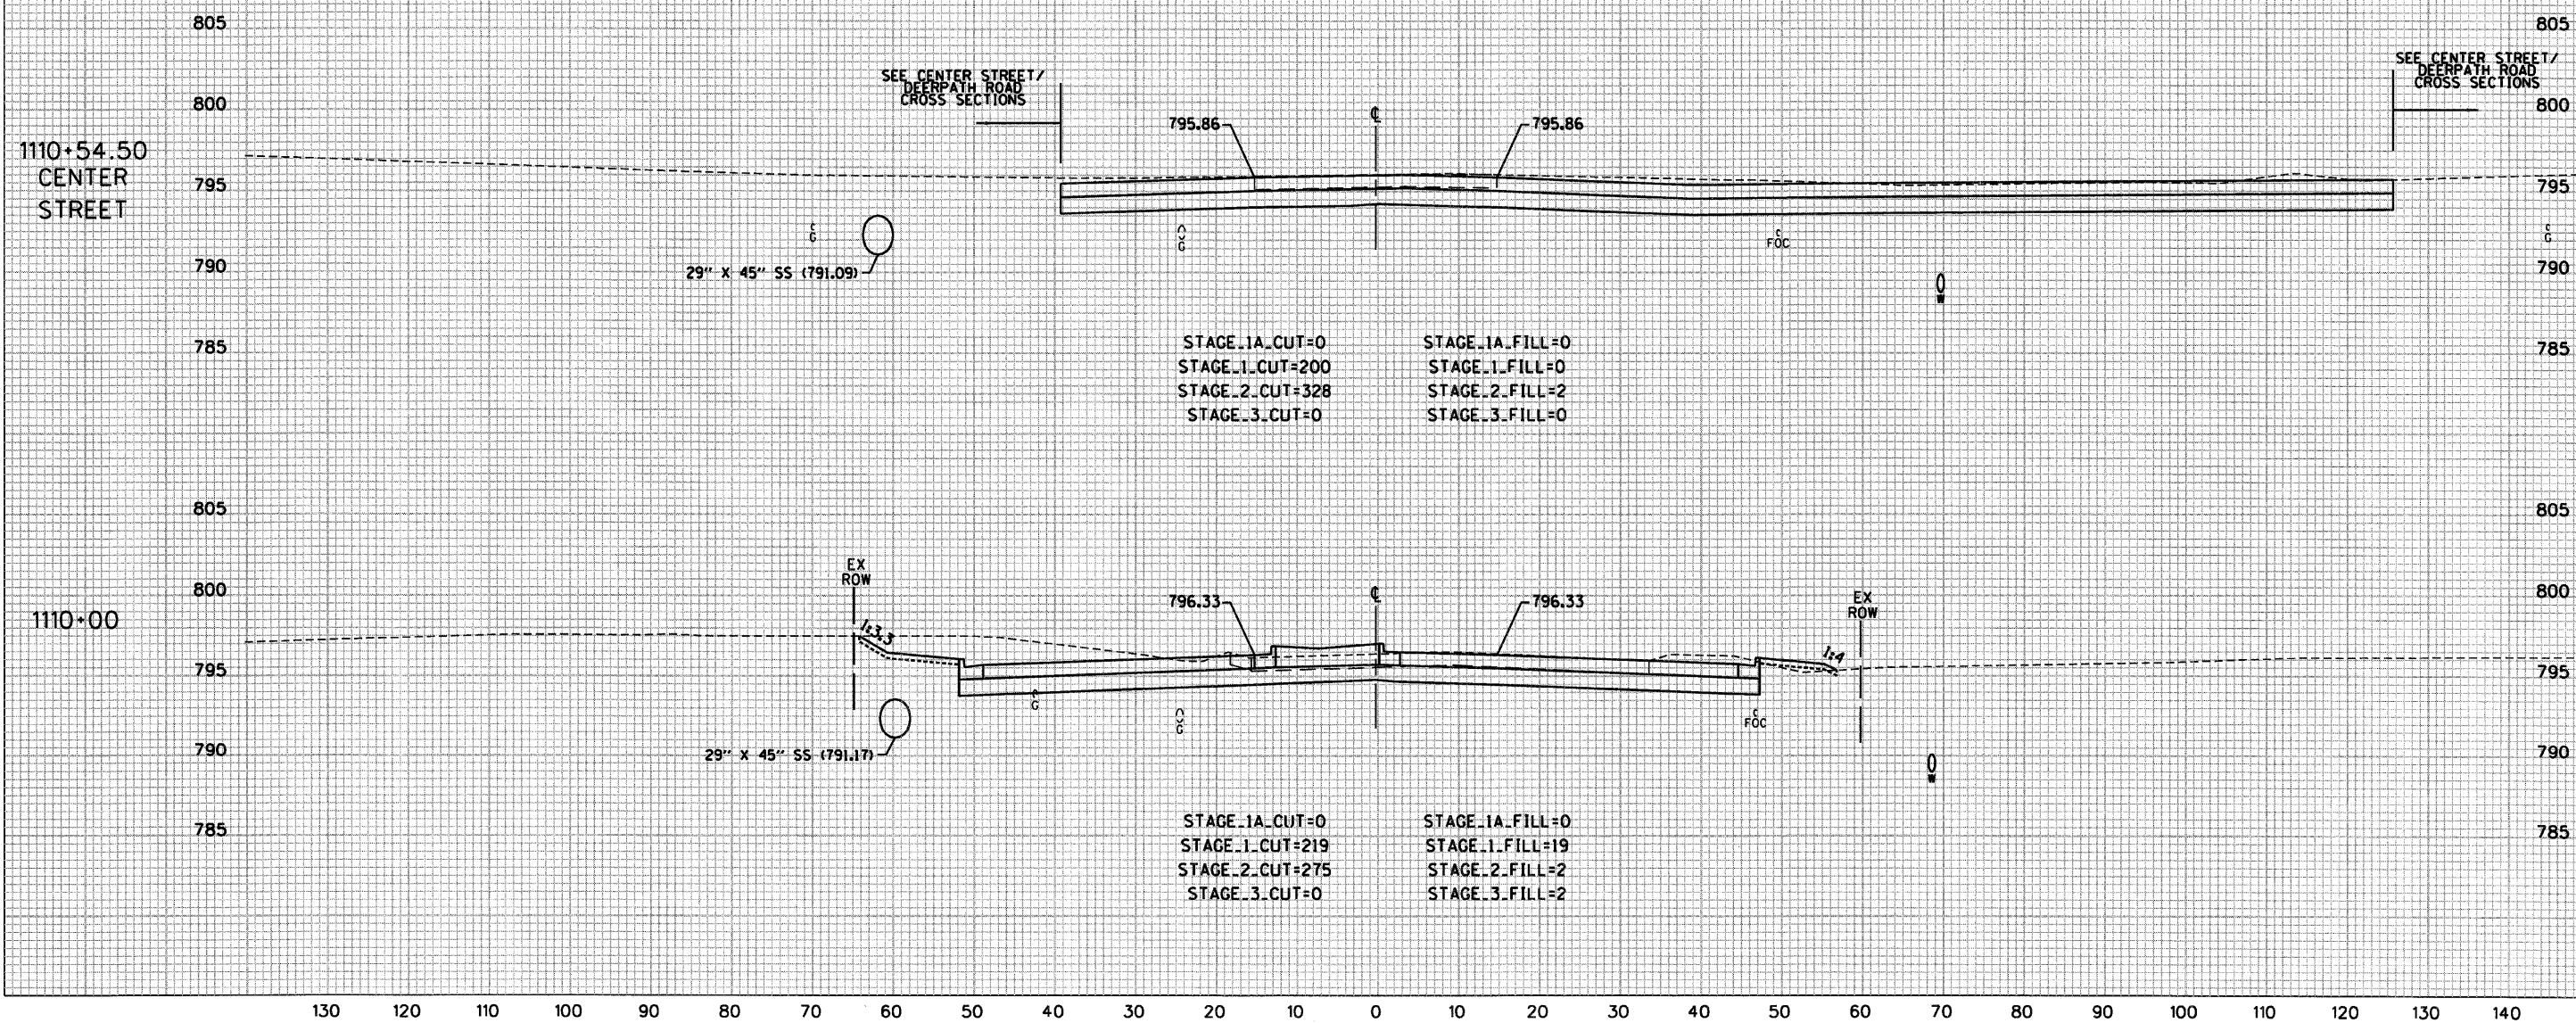

SCALE: 1" = 10' HORZ.