


REVISIONS		F.A.P. SITE	SECTION	COUNTY	TOTAL SHEETS	SHEET NO.
NAME	DATE	344	(46-15847)WRS-2	LAKE	234	197
		STA. 1114+82 TO STA. 1117+50				
		FED. ROAD DIST. NO. 7		ILLINOIS	FED. AID PROJECT	

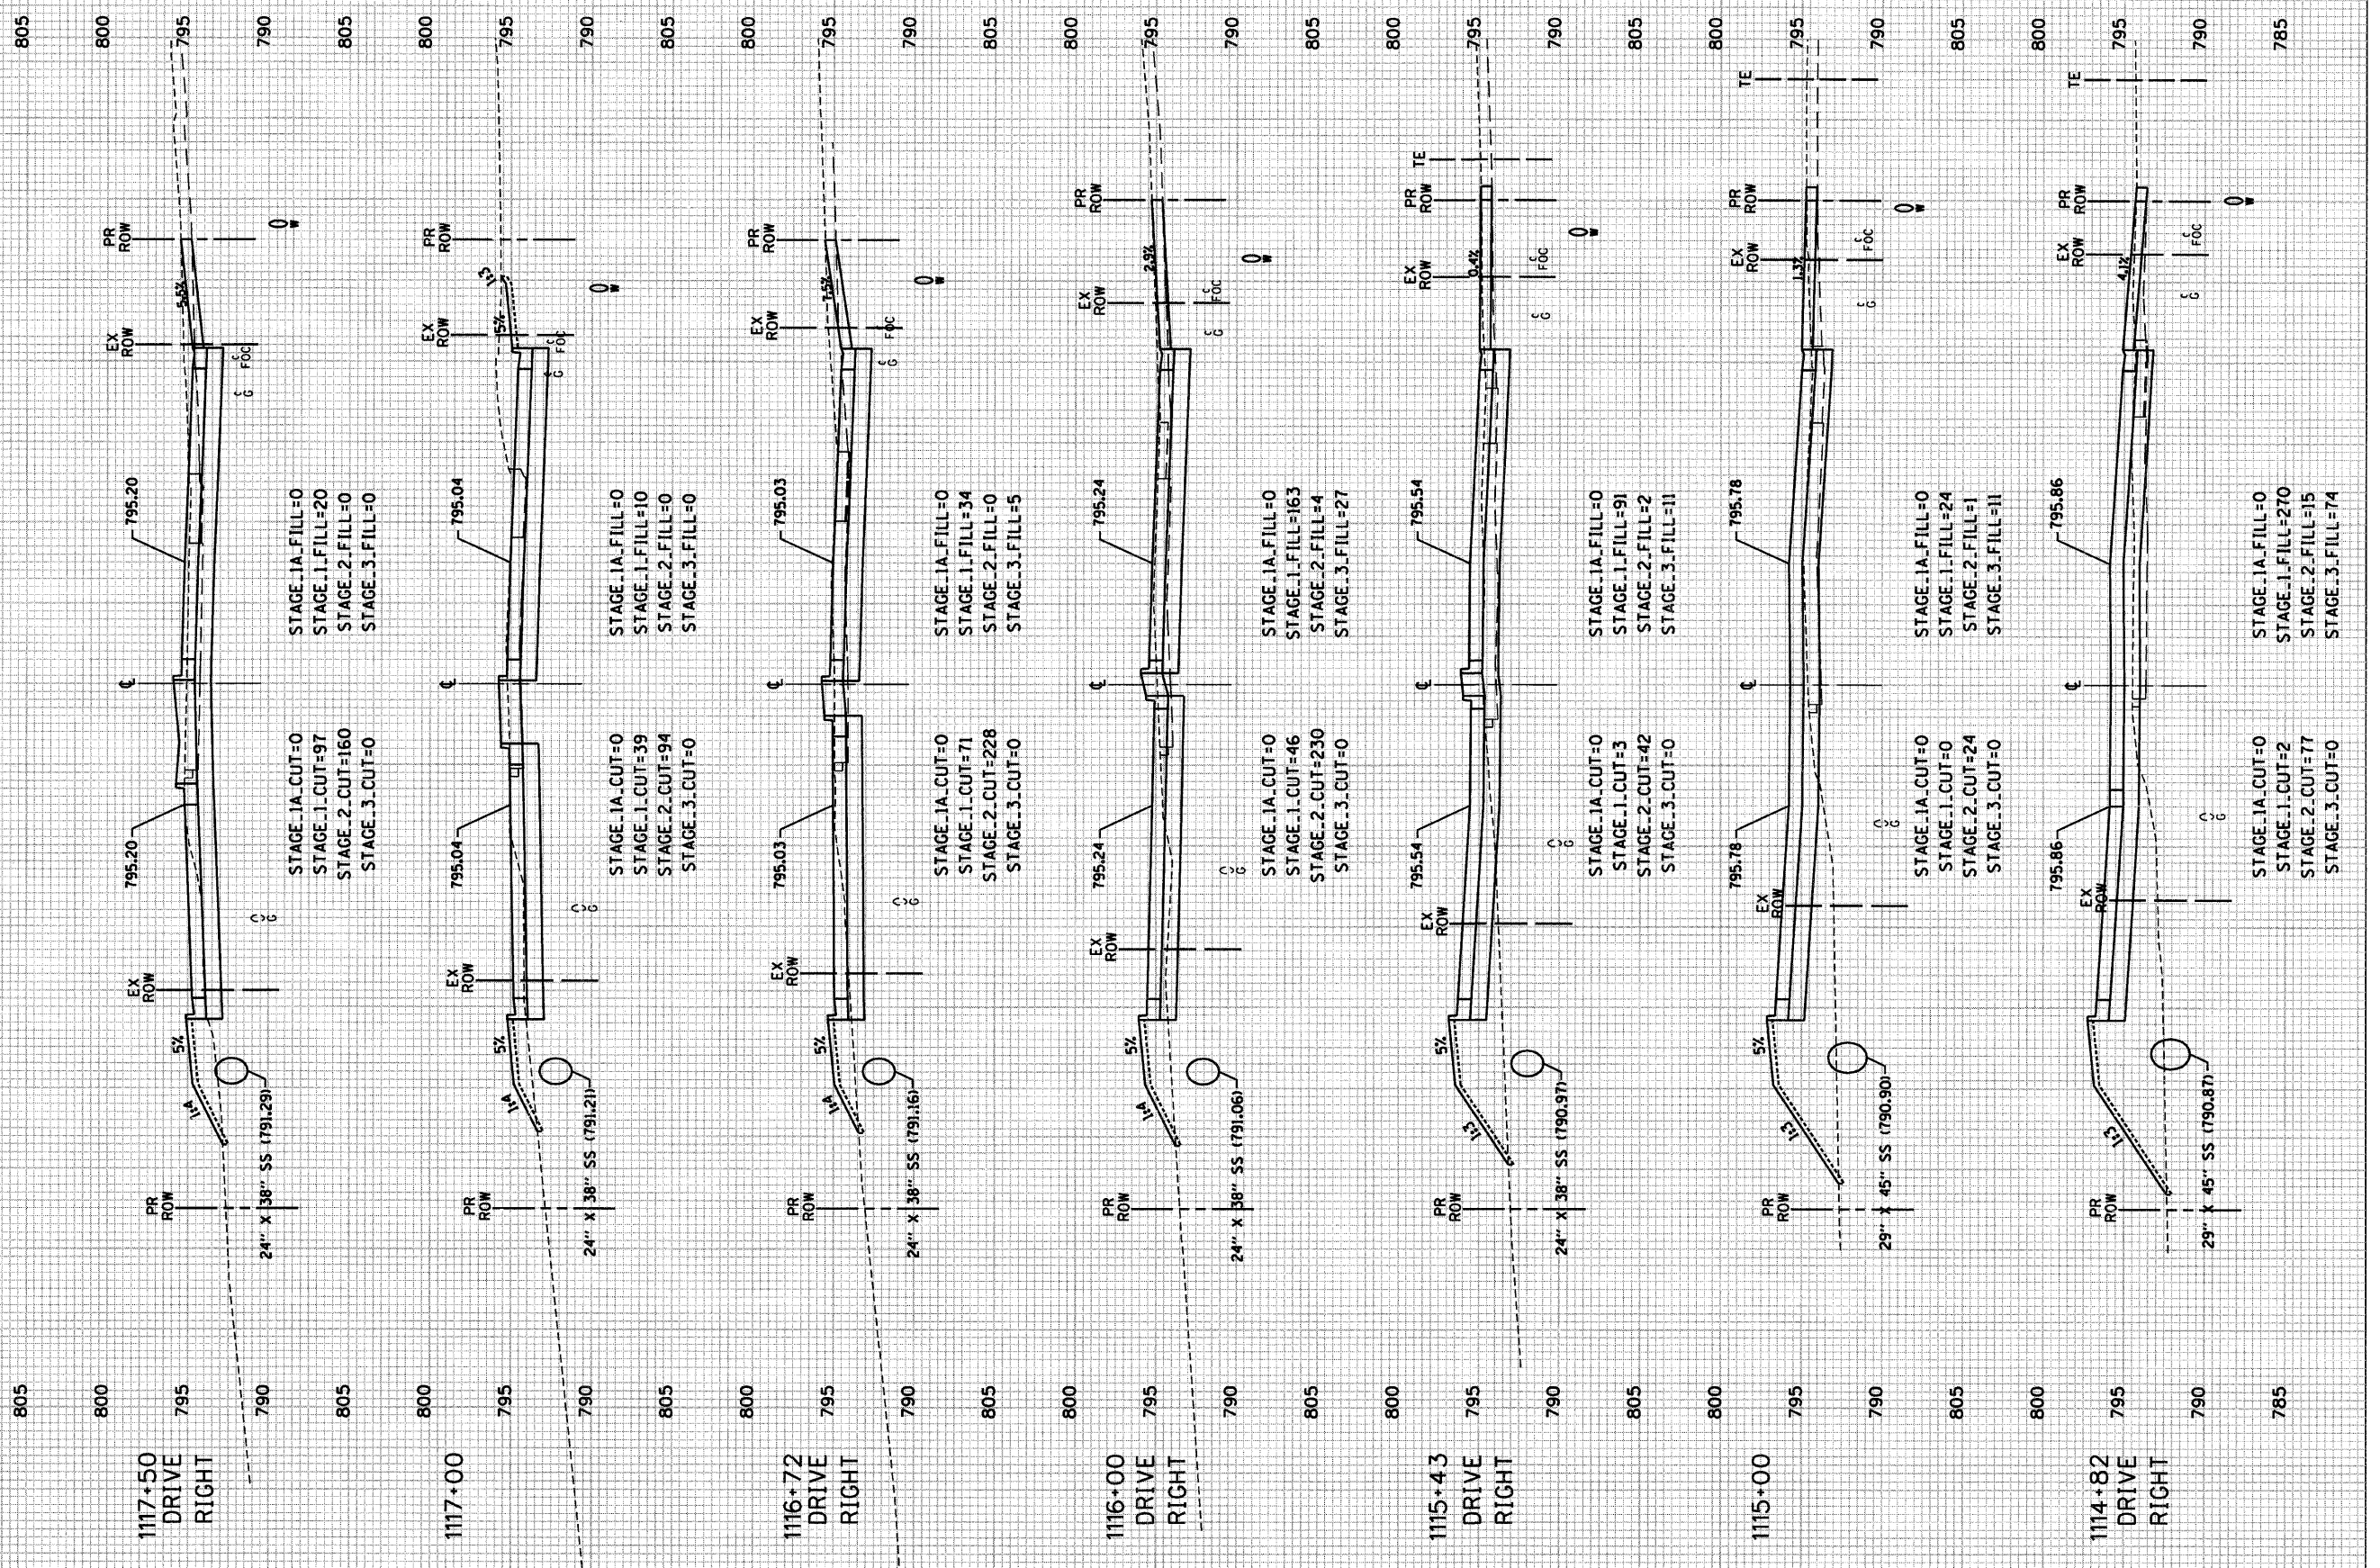

110 90 80 70 60 50 40 30 20 10 0 10 20 30 40 50 60 70

SCALE: 1" = 10' HORIZ.  
1" = 5' VERT.