


CONTRACT NO. 60956				
F.A.P. R/F	SECTION	COUNTY	TOTAL SHEETS	SHEET NO.
344	(46-1S&47)WRS-2	LAKE	234	19B
STA. 118+00		TO STA. 118+20		
FED. ROAD DIST. NO. 7		ILLINOIS	FED. AID PROJECT	

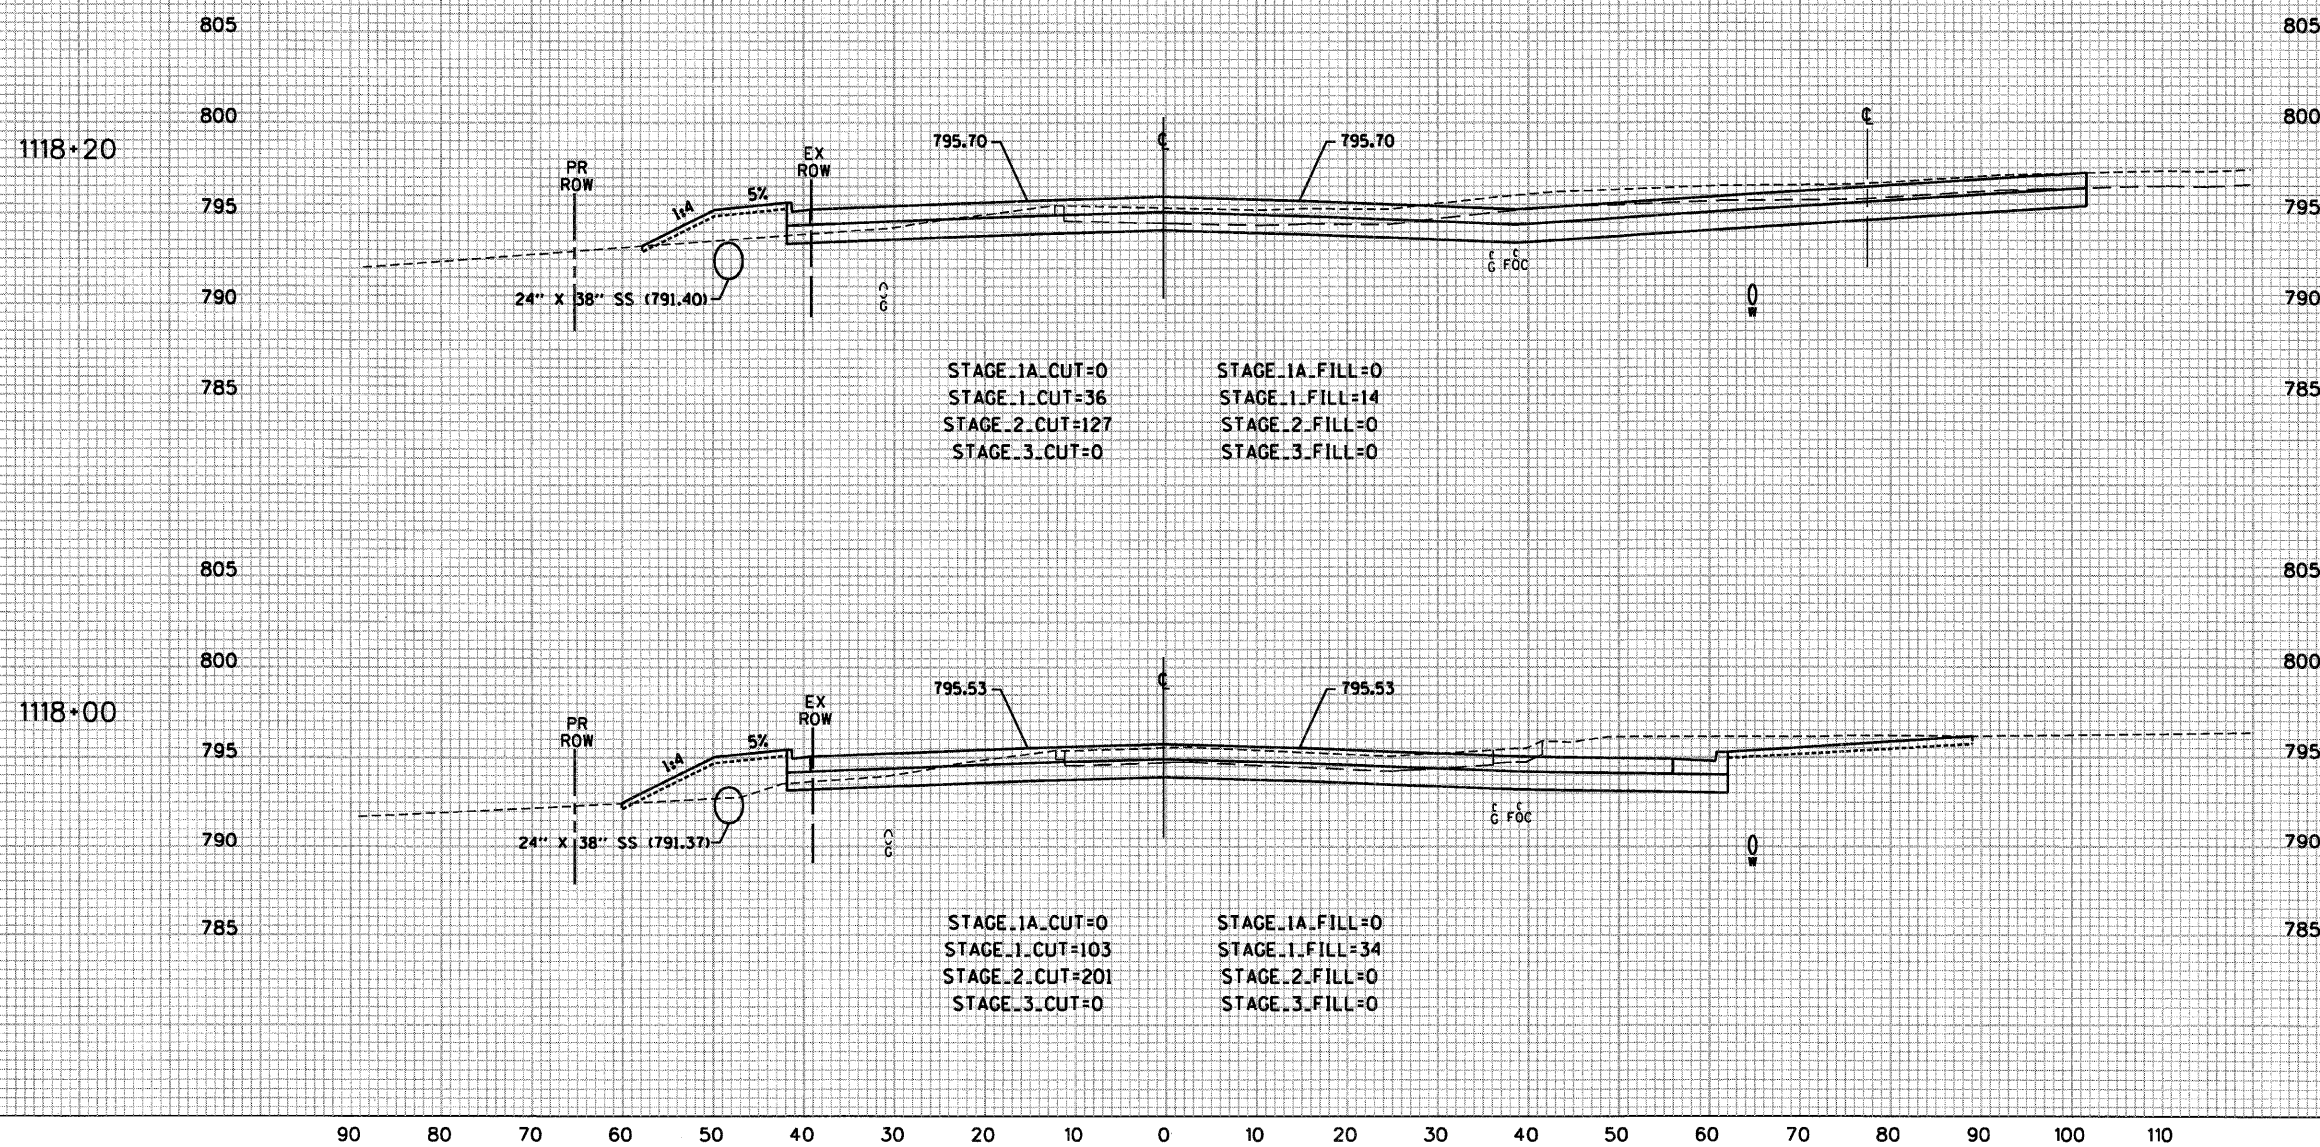

SCALE: 1" = 10' HORZ.