



F.A.P. RTE	SECTION	COUNTY	TOTAL SHEETS	SHEET NO.
344	(46-15847)WRS-2	LAKE	234	202
STA 1125-86		TO STA 1126-37		
FED. ROAD DIST. NO. 7		ILLINOIS	FED. AID PROJECT	

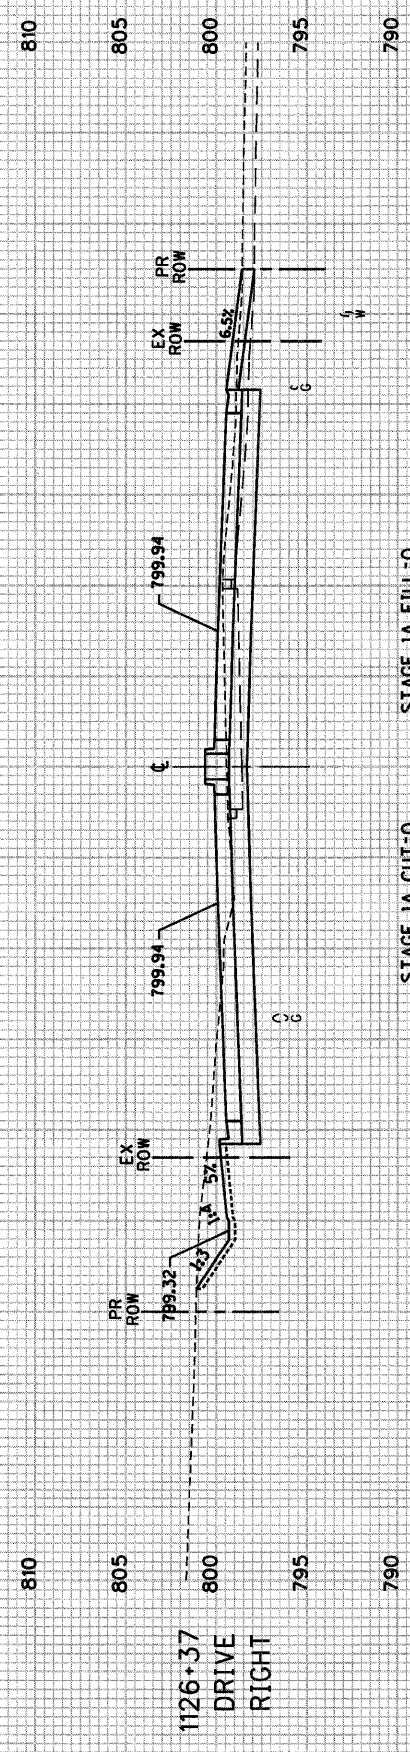


STAGE 1A - CUT=0
 STAGE 1 - CUT=110
 STAGE 2 - CUT=113
 STAGE 3 - CUT=0

STAGE 1A - FILL=0
 STAGE 1 - FILL=0
 STAGE 2 - FILL=2
 STAGE 3 - FILL=0

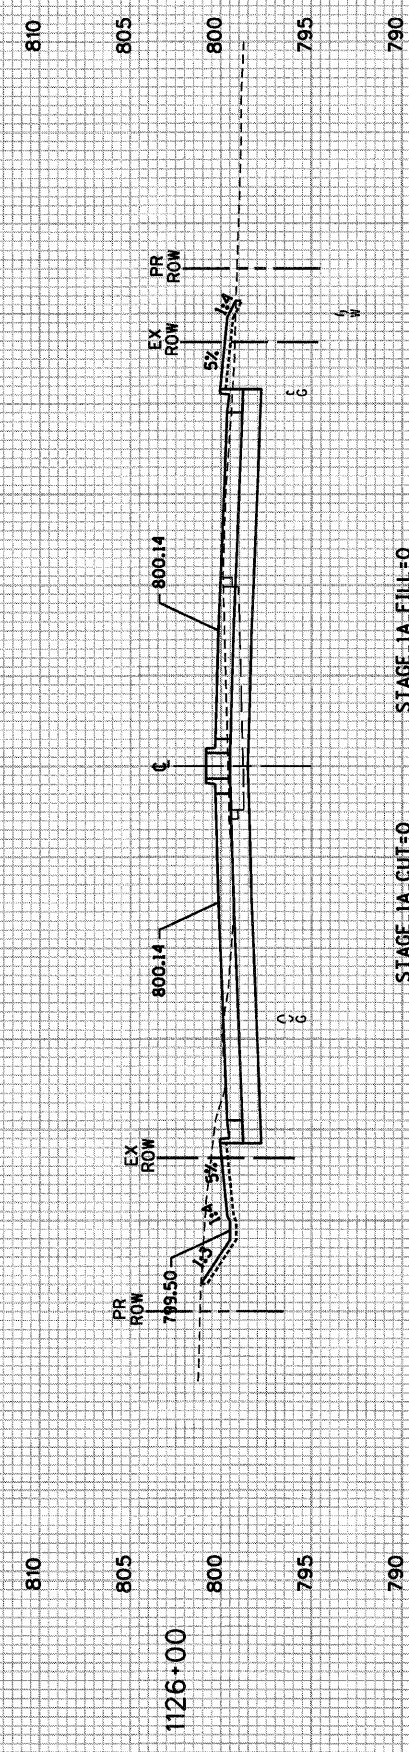

STAGE 1A - CUT=0
 STAGE 1 - CUT=36
 STAGE 2 - CUT=41
 STAGE 3 - CUT=0

STAGE 1A - FILL=0
 STAGE 1 - FILL=0
 STAGE 2 - FILL=1
 STAGE 3 - FILL=0

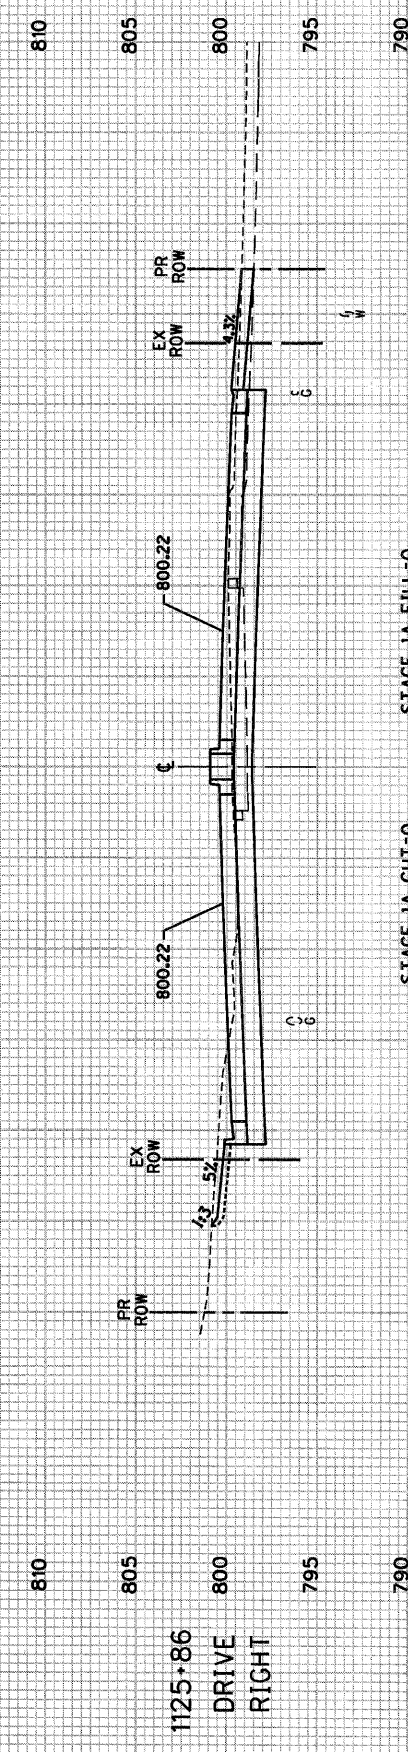

STAGE 1A - CUT=0
 STAGE 1 - CUT=224
 STAGE 2 - CUT=399
 STAGE 3 - CUT=0

STAGE 1A - FILL=0
 STAGE 1 - FILL=0
 STAGE 2 - FILL=0
 STAGE 3 - FILL=0