
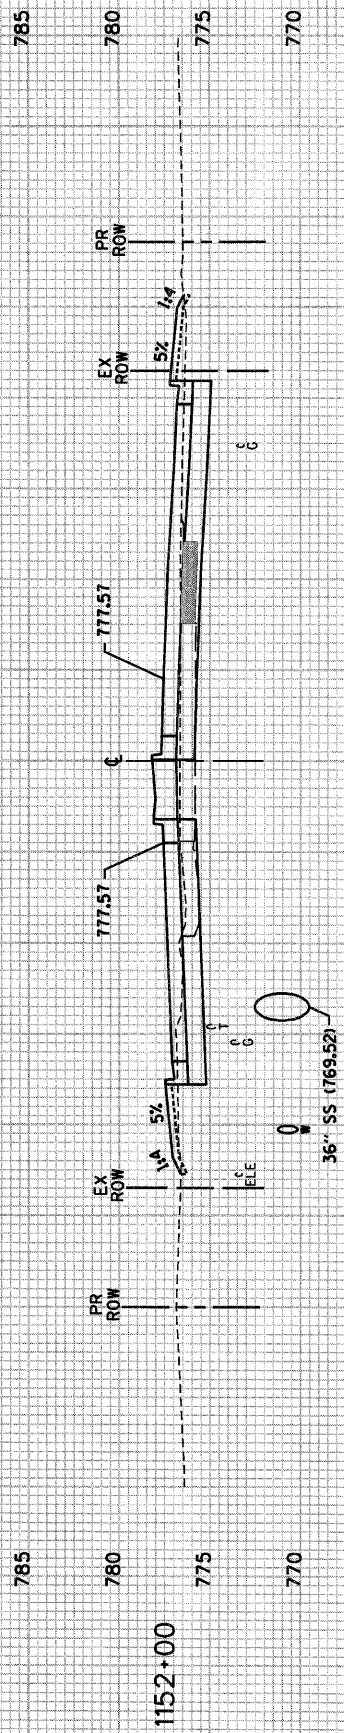
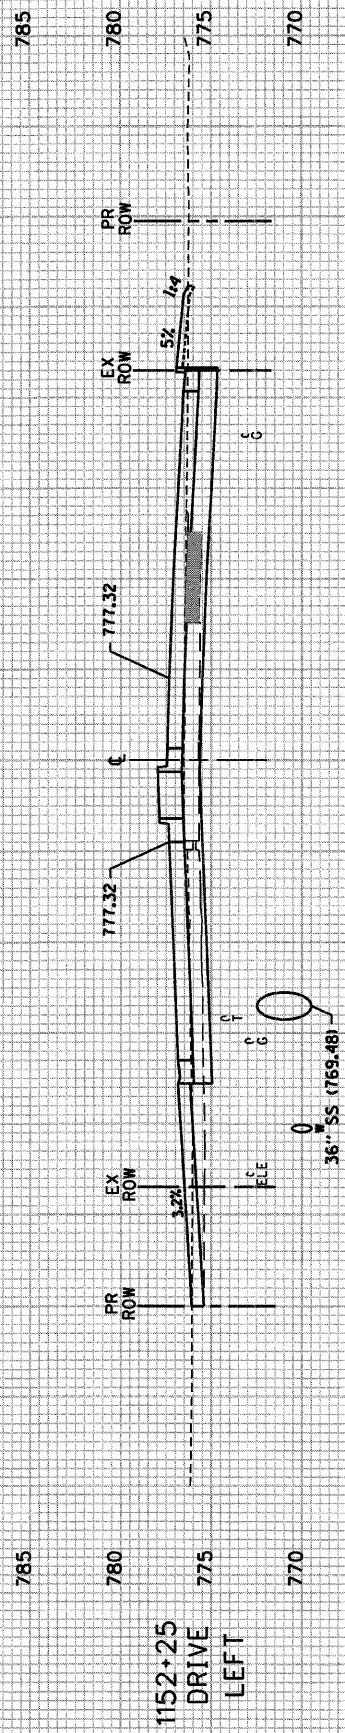
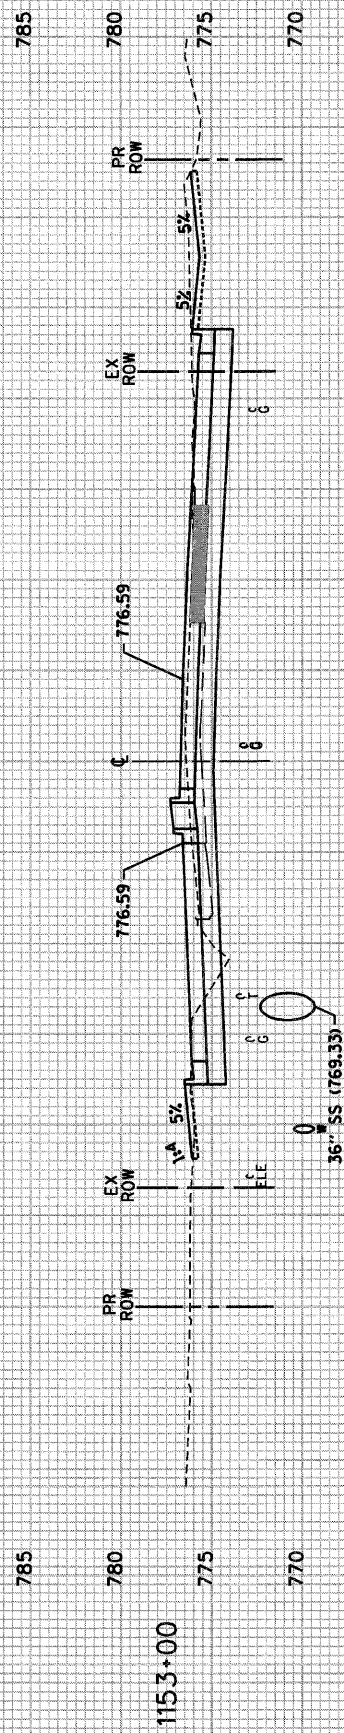
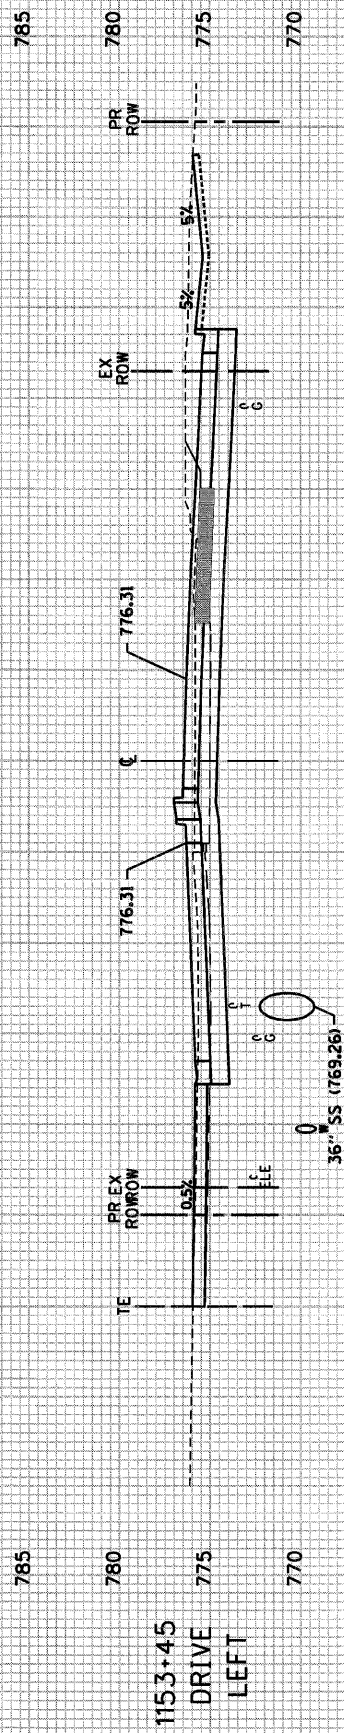


CONTRACT NO. 60956				
F.A.P. RT#	SECTION	COUNTY	TOTAL SHEETS	SHEET NO.
344	(46-15847)WRS-2	LAKE	234	211
STA. 1152+00		TO STA. 1154+00		
FED. ROAD DIST. NO. 7		ILLINOIS FED. AID PROJECT		

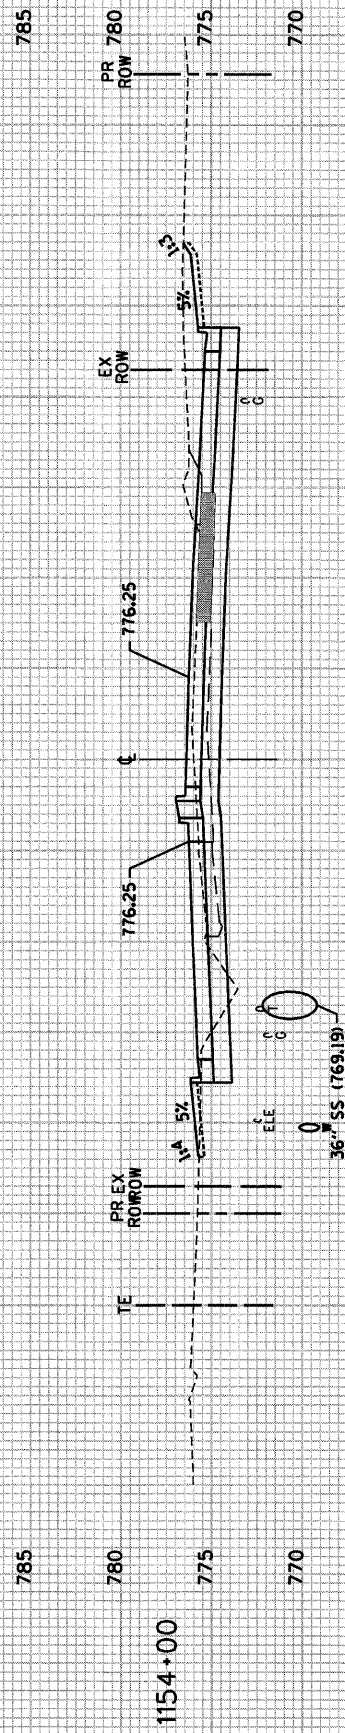

70 60 50 40 30 20 10 0 10 20 30 40 50 60 70

SCALE: 1" = 10' HORIZ.  
1" = 5' VERT.