


F.A.P. RT#	SECTION	COUNTY	TOTAL SHEETS	SHEET NO.
344	(46-15847)WRS-2	LAKE	234	214
STA. 1160+00		TO STA. 1164+00		
FED. ROAD DIST. NO. 7		ILLINOIS	FED. AID PROJECT	

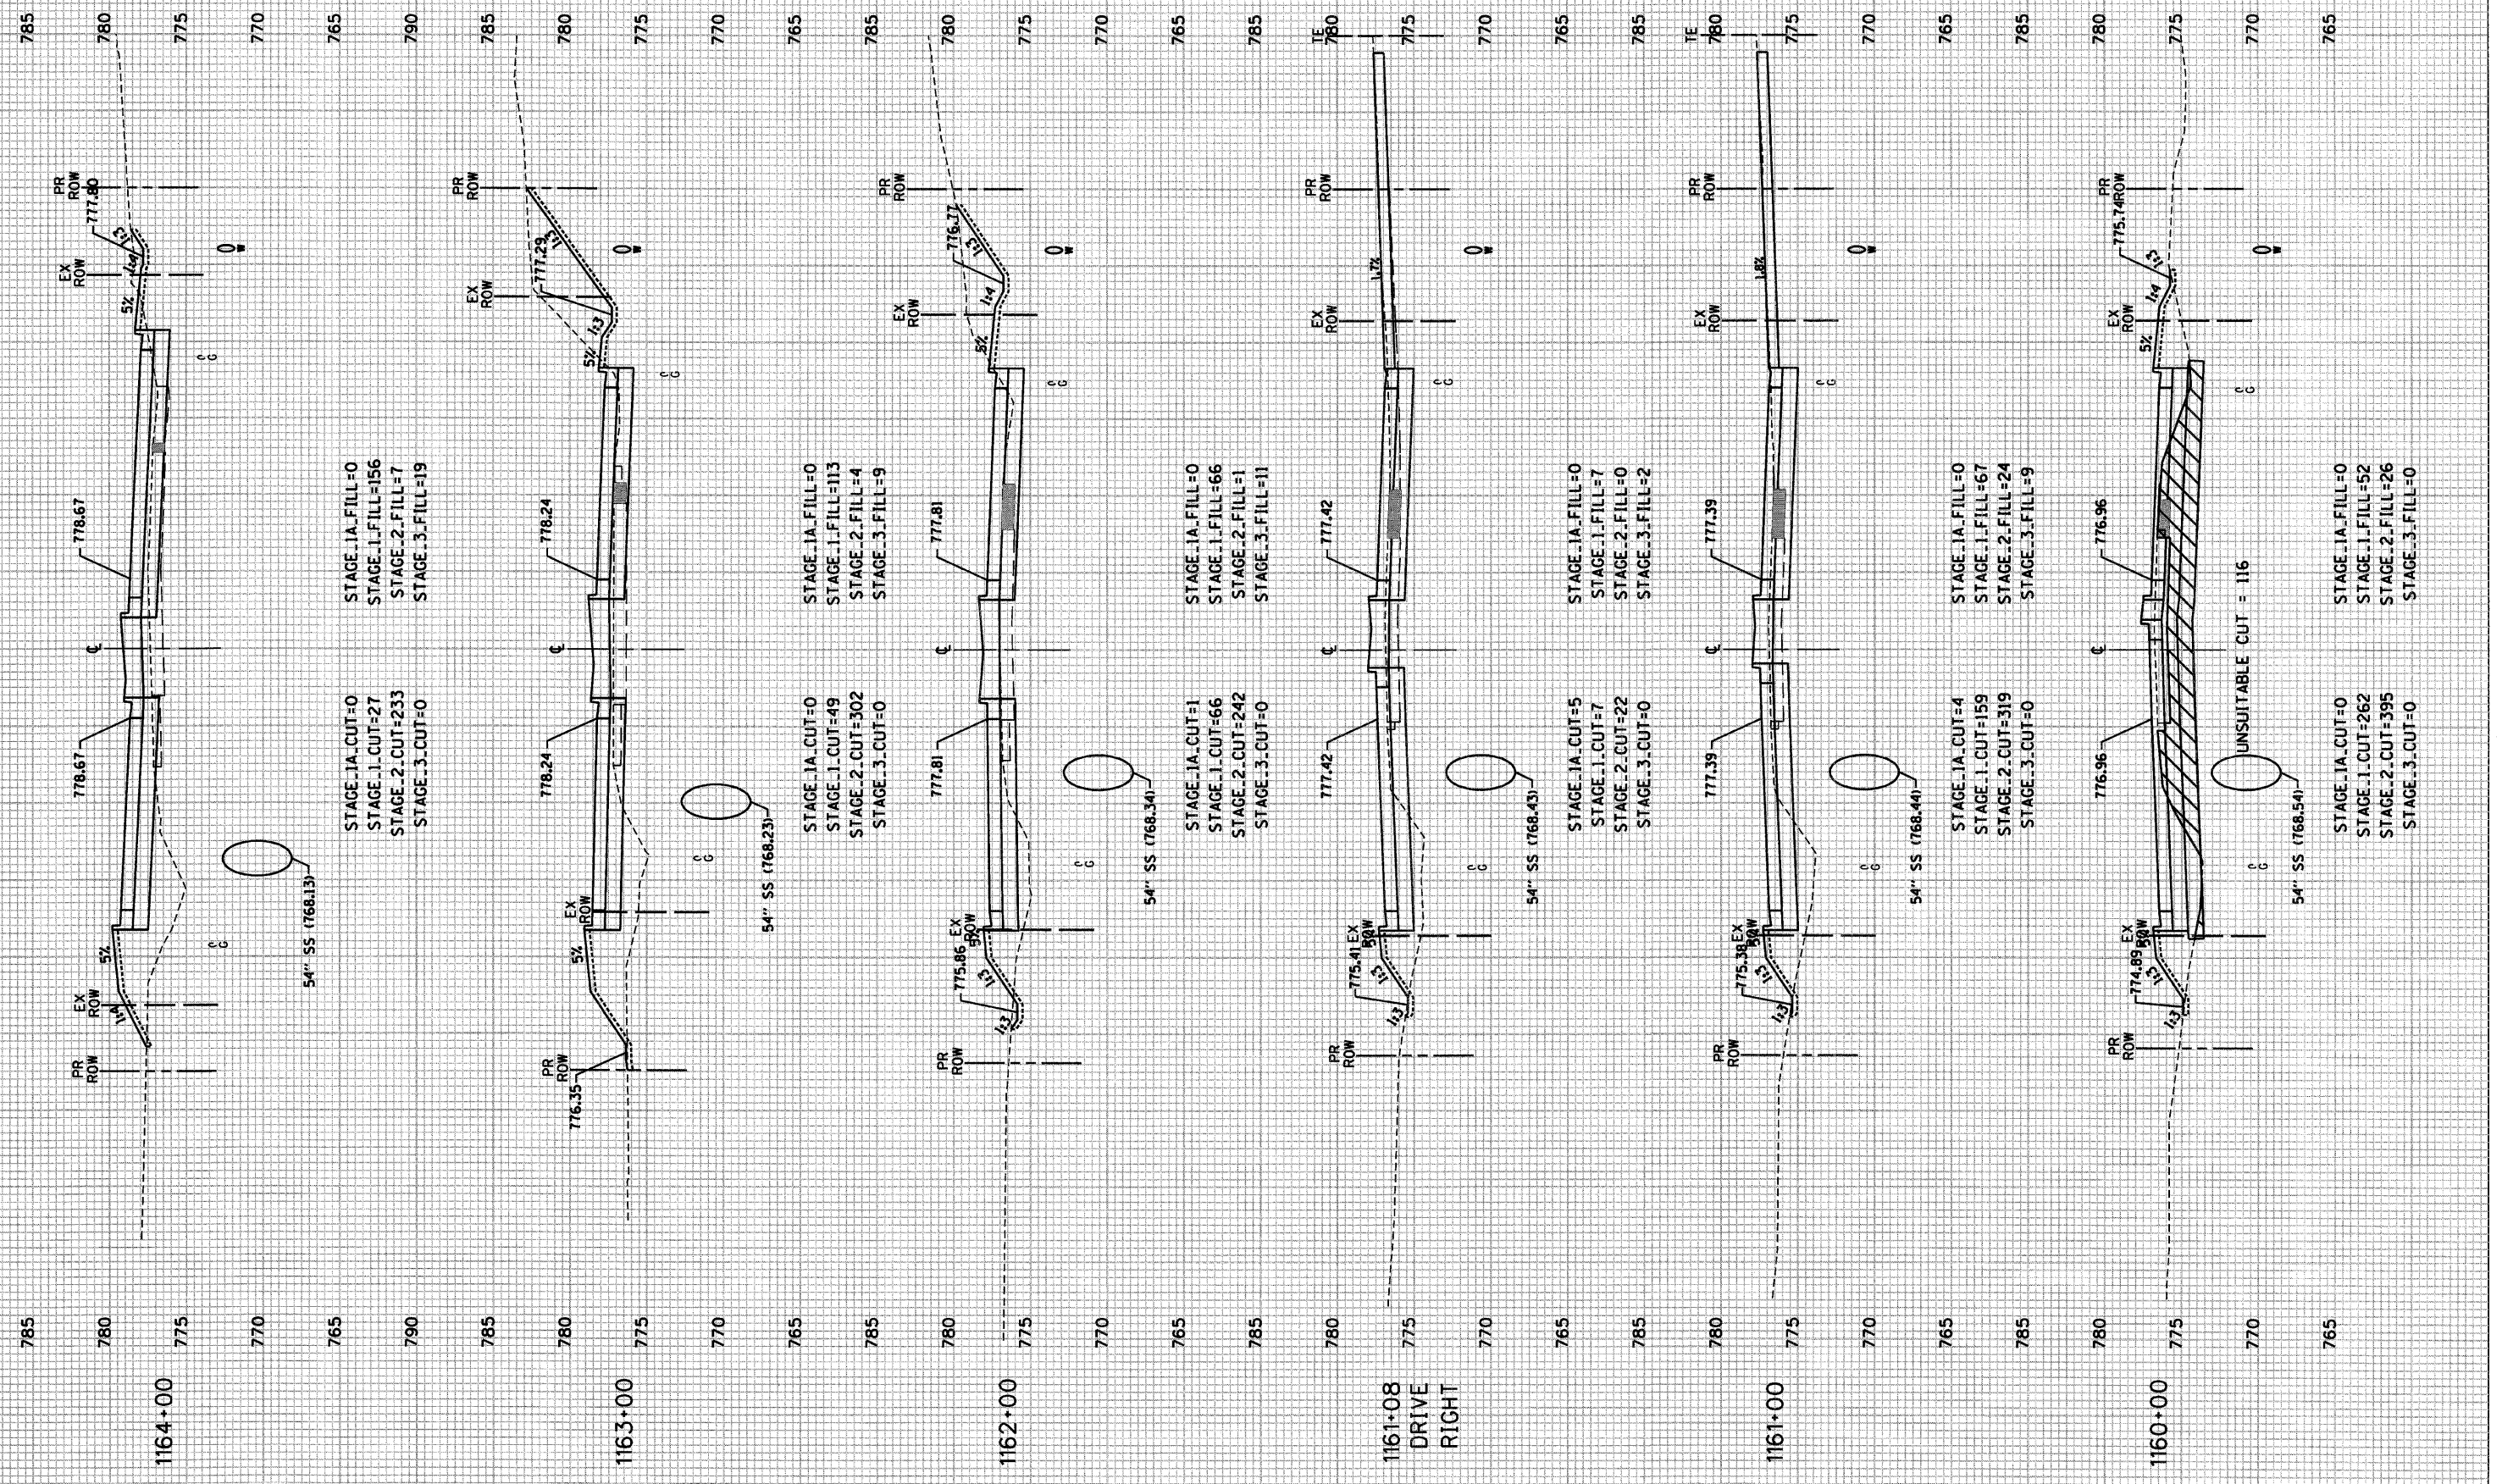

STAGE_1A_FILL=0
 STAGE_1_FILL=156
 STAGE_2_FILL=7
 STAGE_3_FILL=19

STAGE_1A_CUT=0
 STAGE_1_CUT=27
 STAGE_2_CUT=233
 STAGE_3_CUT=0

STAGE_1A_FILL=0
 STAGE_1_FILL=113
 STAGE_2_FILL=4
 STAGE_3_FILL=9

STAGE_1A_CUT=0
 STAGE_1_CUT=49
 STAGE_2_CUT=302
 STAGE_3_CUT=0

STAGE_1A_FILL=0
 STAGE_1_FILL=66
 STAGE_2_FILL=1
 STAGE_3_FILL=11

STAGE_1A_CUT=1
 STAGE_1_CUT=66
 STAGE_2_CUT=242
 STAGE_3_CUT=0

STAGE_1A_FILL=0
 STAGE_1_FILL=7
 STAGE_2_FILL=0
 STAGE_3_FILL=2

STAGE_1A_CUT=5
 STAGE_1_CUT=7
 STAGE_2_CUT=22
 STAGE_3_CUT=0

STAGE_1A_FILL=0
 STAGE_1_FILL=67
 STAGE_2_FILL=24
 STAGE_3_FILL=9

STAGE_1A_CUT=4
 STAGE_1_CUT=159
 STAGE_2_CUT=319
 STAGE_3_CUT=0

STAGE_1A_FILL=0
 STAGE_1_FILL=52
 STAGE_2_FILL=26
 STAGE_3_FILL=0

STAGE_1A_CUT=0
 STAGE_1_CUT=262
 STAGE_2_CUT=395
 STAGE_3_CUT=0

UNUSABLE CUT = 116

54" SS (768.13)

54" SS (768.23)

54" SS (768.34)

54" SS (768.43)

54" SS (768.44)

54" SS (768.54)

110 100 90 80 70 60 50 40 30 20 10 0 10 20 30 40 50 60 70

SCALE: 1" = 10' HORIZ.
 1" = 5' VERT.