




CONTRACT NO. 60956				
F.A.P. RT#	SECTION	COUNTY	TOTAL SHEETS	SHEET NO.
344	(46-15&47)WRS-2	LAKE	234	218
STA. 1171+00		TO STA. 1173+00		
FED. ROAD DIST. NO. 7		ILLINOIS	FED. AID PROJECT	

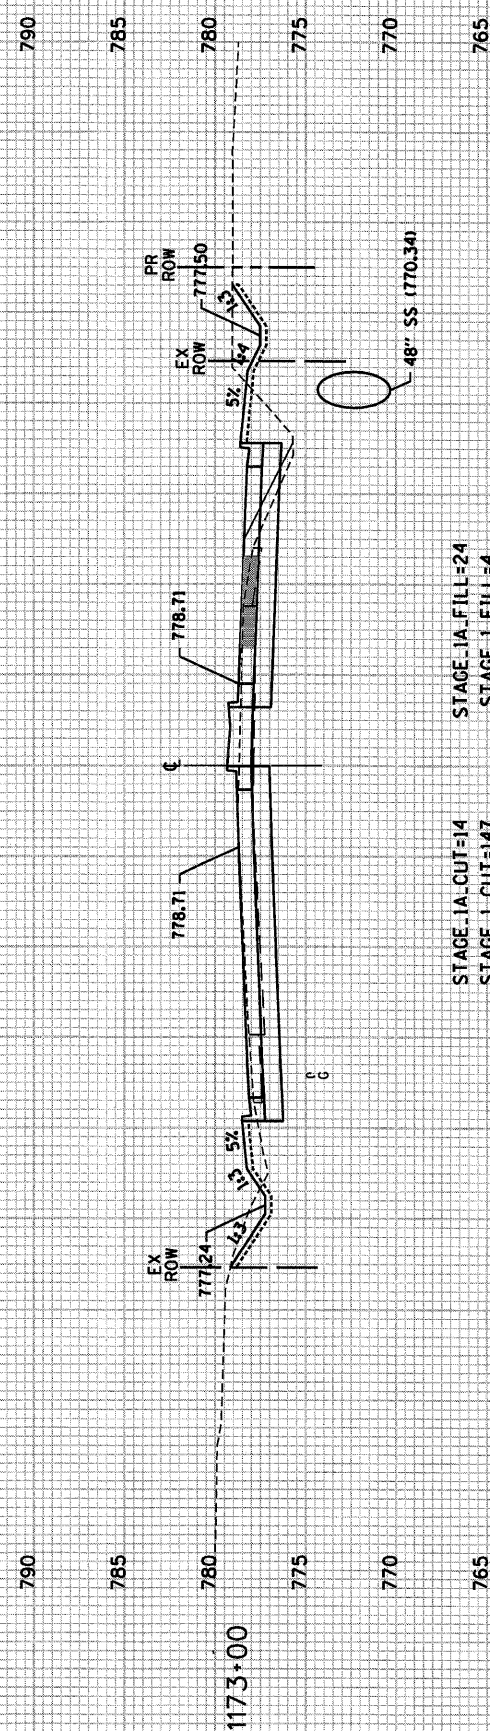


STAGE_1A_CUT=14
 STAGE_1A_FILL=24
 STAGE_1_1_CUT=147
 STAGE_1_1_FILL=4
 STAGE_2_2_CUT=126
 STAGE_2_2_FILL=15
 STAGE_3_3_CUT=0
 STAGE_3_3_FILL=0

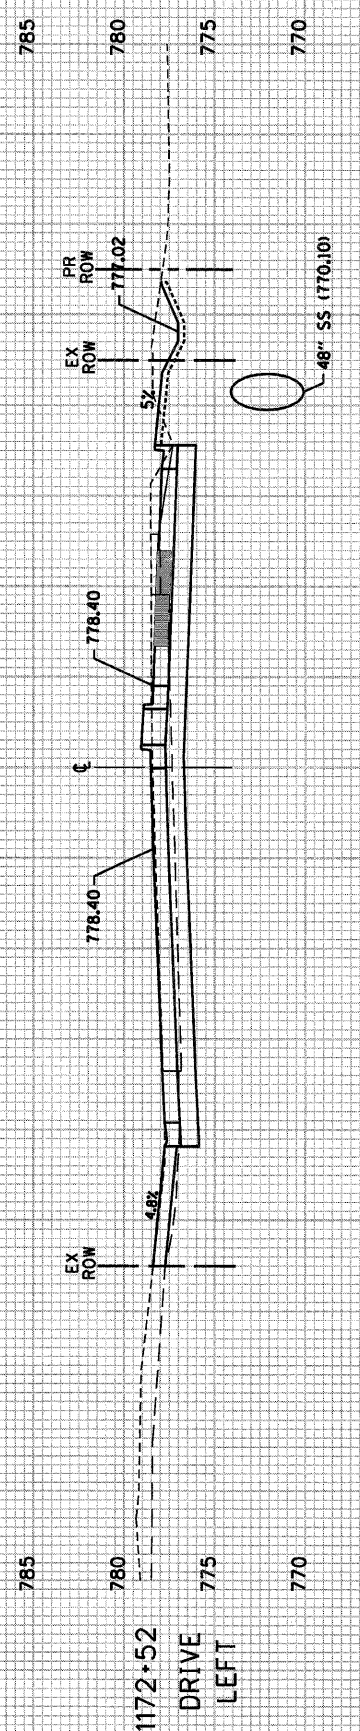

STAGE_1A_CUT=0
 STAGE_1A_FILL=0
 STAGE_1_1_CUT=182
 STAGE_1_1_FILL=0
 STAGE_2_2_CUT=145
 STAGE_2_2_FILL=22
 STAGE_3_3_CUT=0
 STAGE_3_3_FILL=0

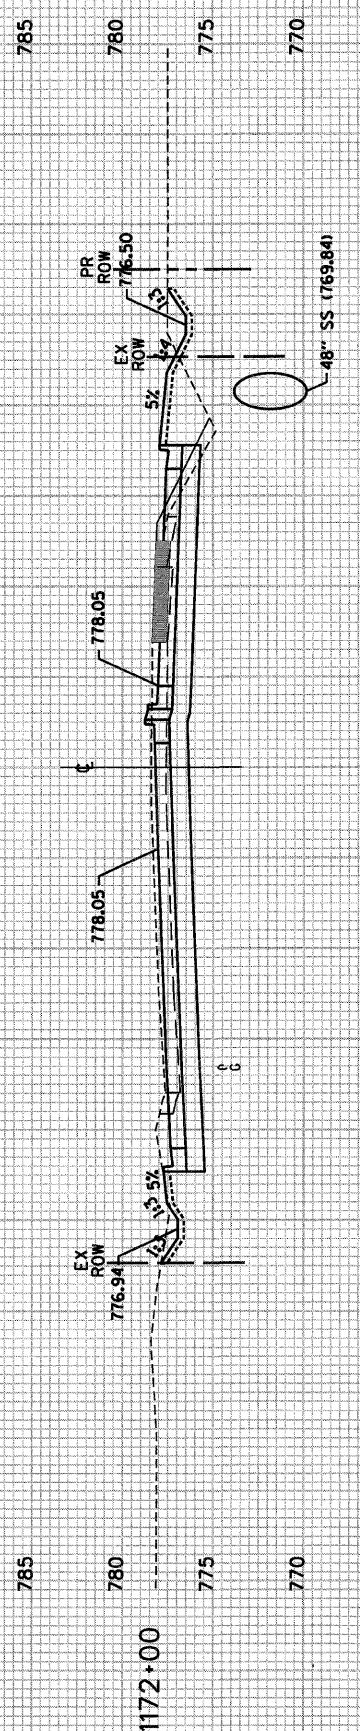

STAGE_1A_CUT=12
 STAGE_1A_FILL=23
 STAGE_1_1_CUT=432
 STAGE_1_1_FILL=0
 STAGE_2_2_CUT=281
 STAGE_2_2_FILL=86
 STAGE_3_3_CUT=0
 STAGE_3_3_FILL=0

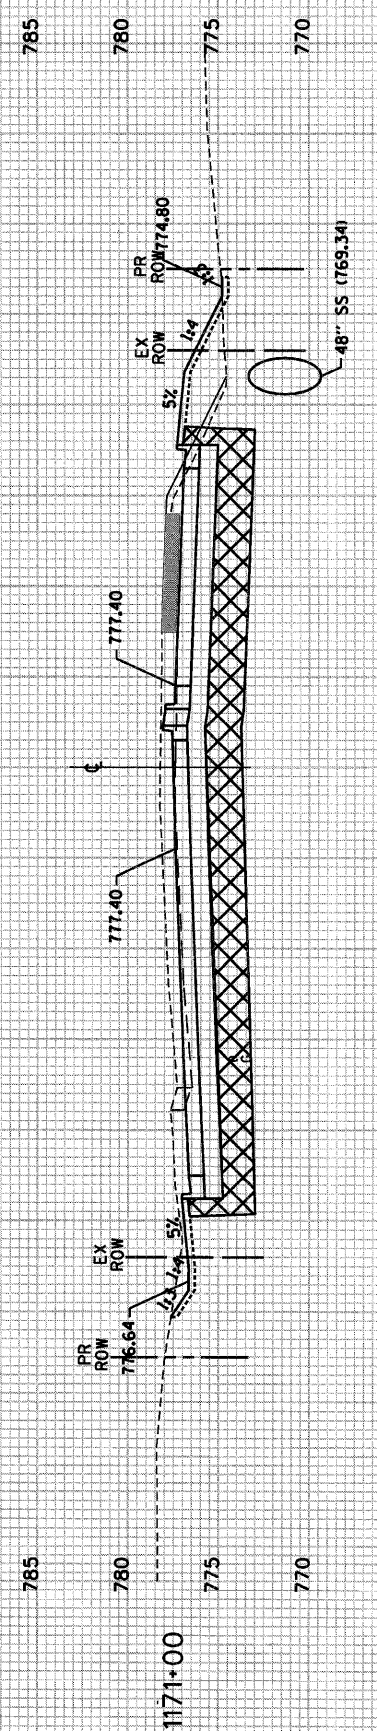

STAGE_1A_CUT=111
 STAGE_1A_FILL=20
 STAGE_1_1_CUT=556
 STAGE_1_1_FILL=30
 STAGE_2_2_CUT=581
 STAGE_2_2_FILL=46
 STAGE_3_3_CUT=0
 STAGE_3_3_FILL=0

110 100 90 80 70 60 50 40 30 20 10 0 10 20 30 40 50 60 70

SCALE: 1" = 10' HORIZ.
 1" = 5' VERT.