


F.A.P. RTE	SECTION	COUNTY	TOTAL SHEETS	SHEET NO.
344	(46-15&47)WRS-2	LAKE	234	223
STA 19+00		TO STA. 22+00		
FED. ROAD DIST. NO. 7		ILLINOIS	FED. AID PROJECT	

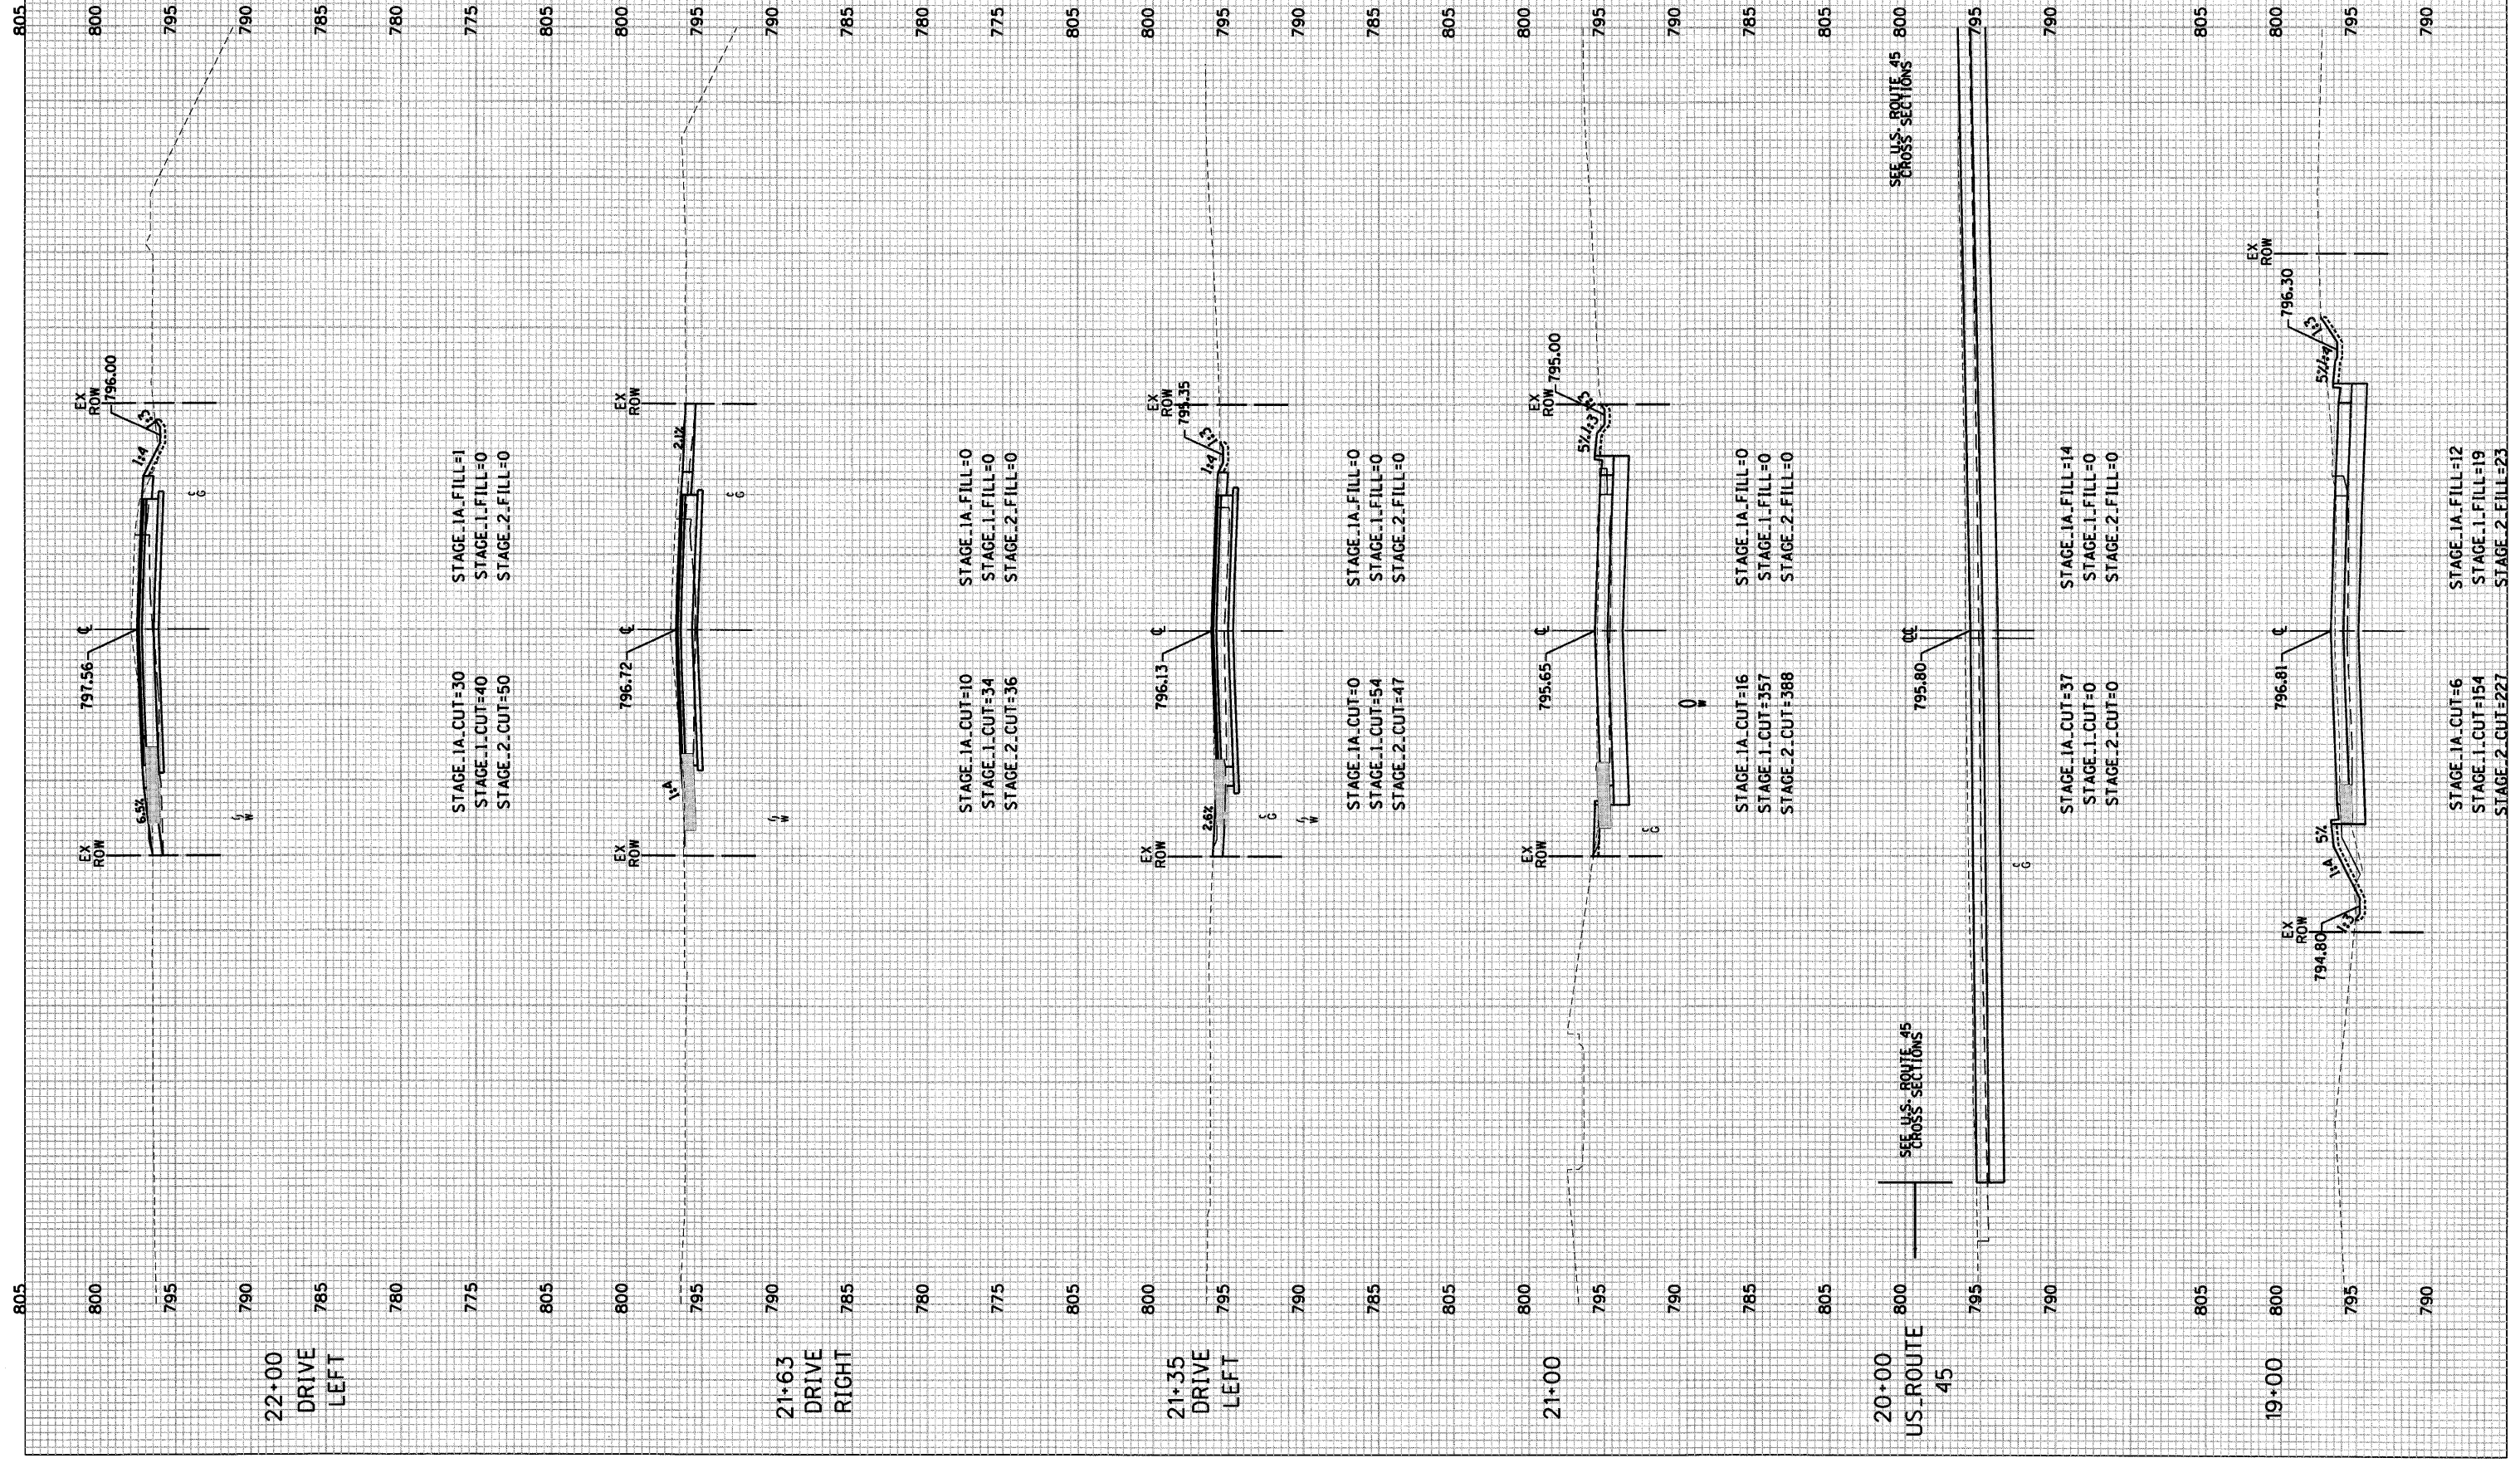

SEE U.S. ROUTE 45 CROSS SECTIONS

SEE U.S. ROUTE 45 CROSS SECTIONS

STAGE 1A CUT=6  
STAGE 1 CUT=154  
STAGE 2 CUT=227  
STAGE 1A FILL=12  
STAGE 1 FILL=19  
STAGE 2 FILL=23

SCALE: 1" = 10' HORIZ.  
1" = 5' VERT.