


F.A.P. RTE	SECTION	COUNTY	TOTAL SHEETS	SHEET NO.
344	(46-15847)WRS-2	LAKE	234	224
STA. 22+44		TO STA. 25+00		
FED. ROAD DIST. NO. 7		ILLINOIS	FED. AID PROJECT	

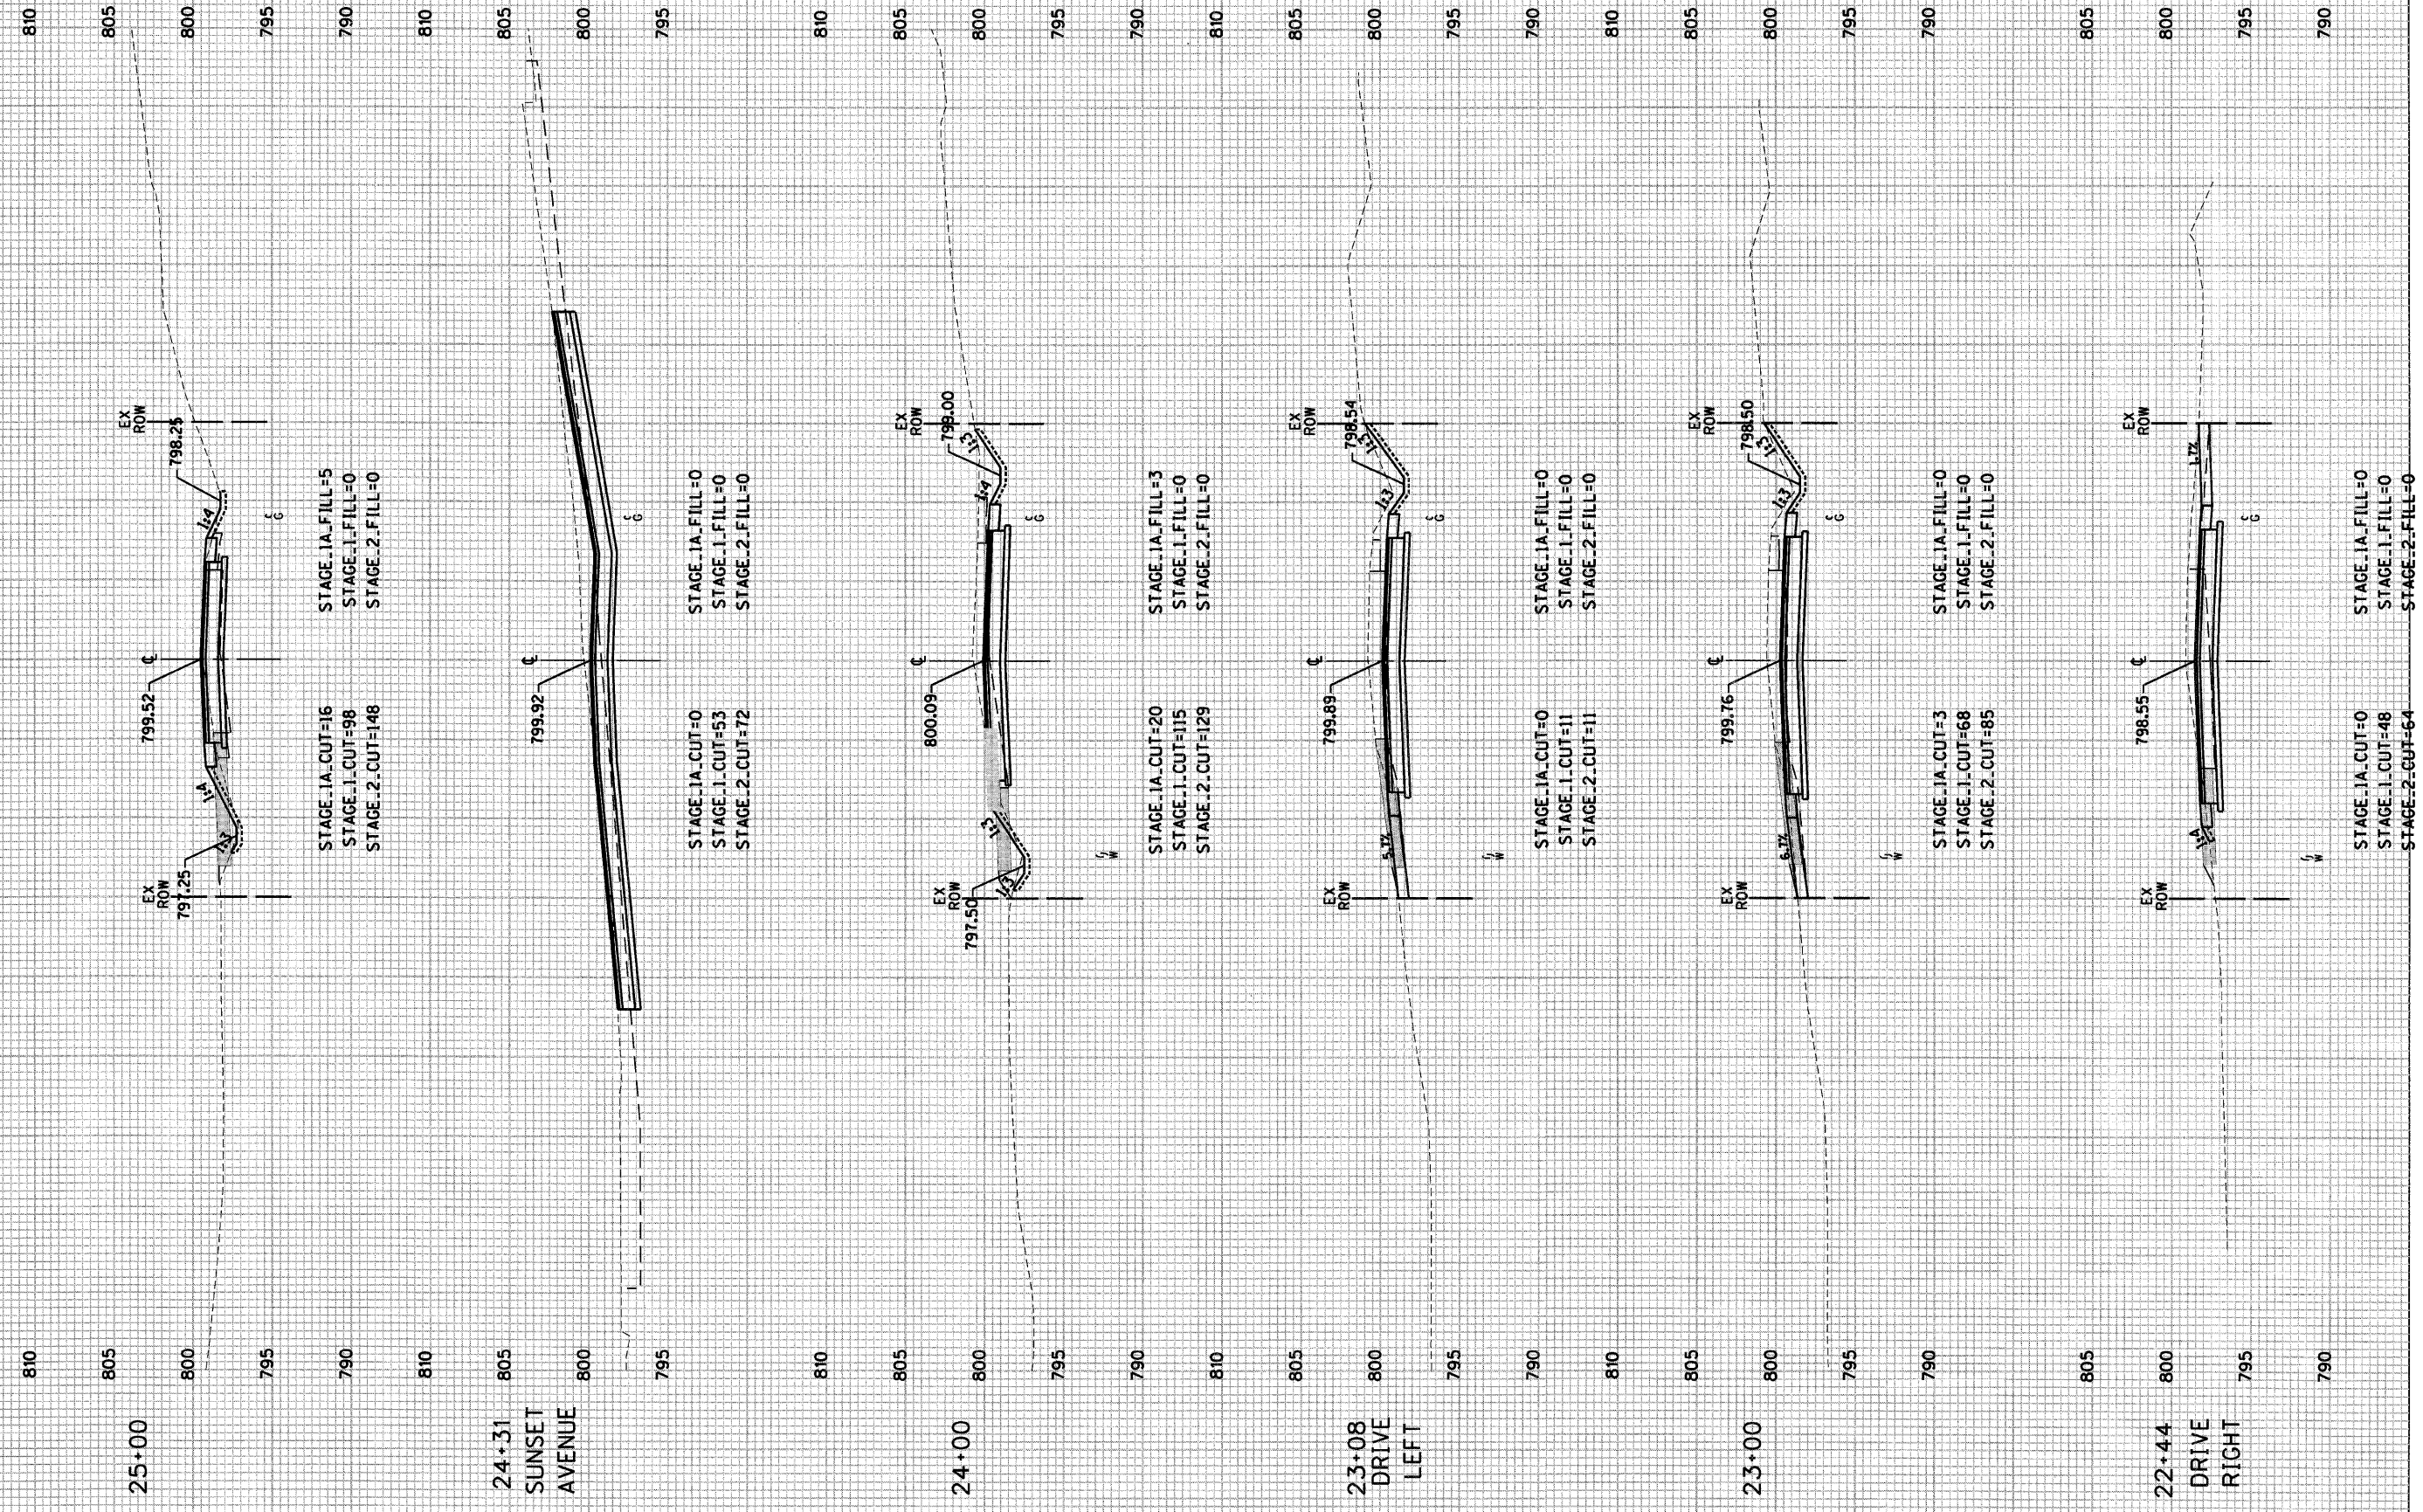

SCALE: 1" = 10' HORIZ.
1" = 5' VERT.