

F.A.P. RT#	SECTION	COUNTY	TOTAL SHEETS	SHEET NO.
344	(46-15&47)WRS-2	LAKE	234	227
STA. 199+55		TO STA. 203+00		
FED. ROAD DIST. NO. 7		ILLINOIS	FED. AID PROJECT	

785

785

780

780

775

775

770

770

785

785

780

780

775

775

770

770

785

785

780

780

775

775

770

770

780

780

775

775

770

770

765

765

780

780

775

775

770

770

765

765

780

780

775

775

770

770

765

765

780

780

775

775

770

770

765

765

780

780

775









775

770

770

765

765

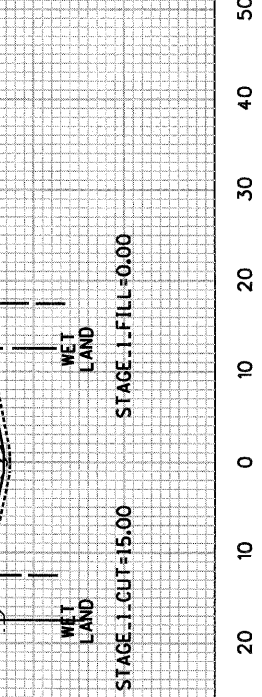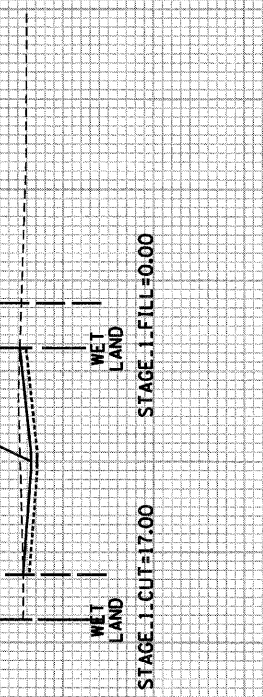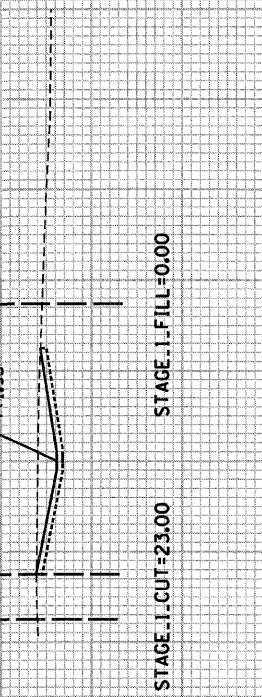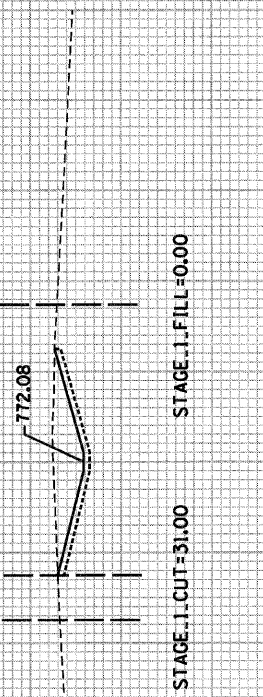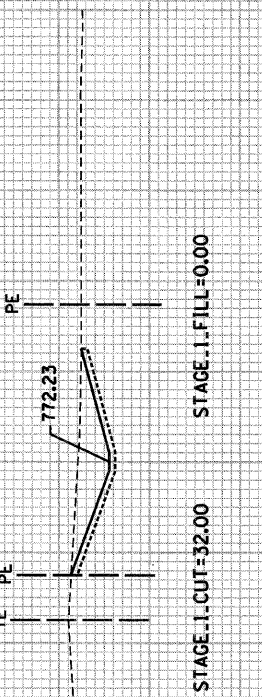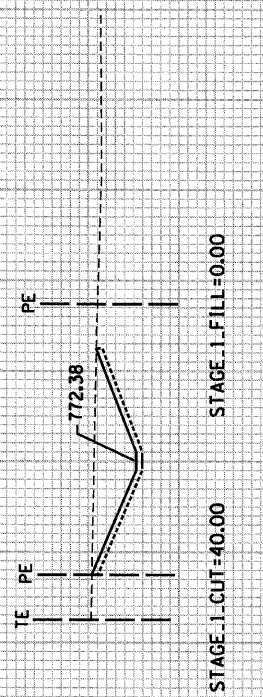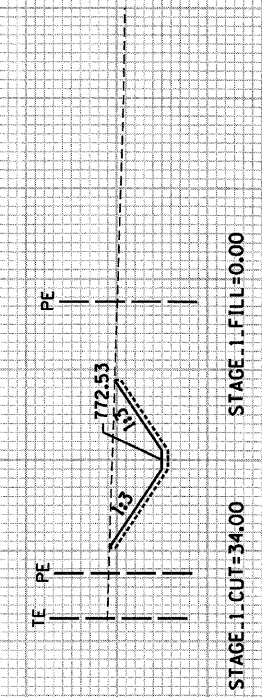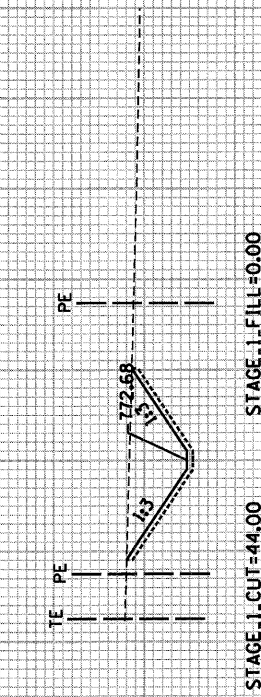

80 70 60 50 40 30 20 10 0 10 20 30 40 50 60 70

SCALE: 1" = 10' HORIZ.  
1" = 5' VERT.