
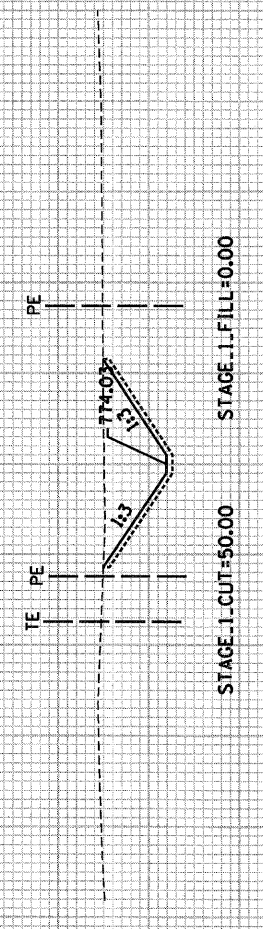


F.A.P. RTE	SECTION	COUNTY	TOTAL SHEETS	SHEET NO.
344	(46-15&47)WRS-2	LAKE	234	229
STA. 207+50		TO STA. 207+87.67		
FED. ROAD DIST. NO. 7		ILLINOIS	FED. AID PROJECT	

785
780
775
770
785
780
775
770

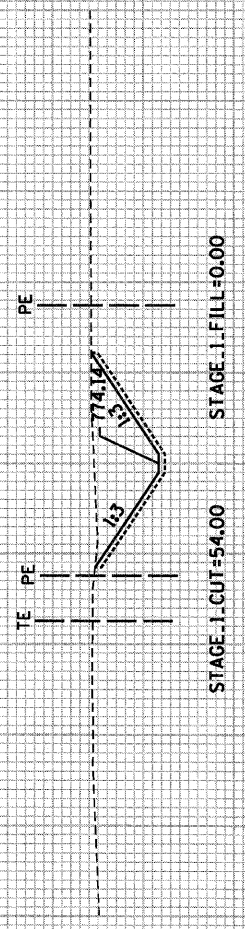

207+87.67
BACK ONLY
785
780
775
770
207+50
785
780
775
770

80 70 60 50 40 30 20 10 0 10 20 30 40 50 60 70

SCALE: 1" = 10' HORIZ.
1" = 5' VERT.