
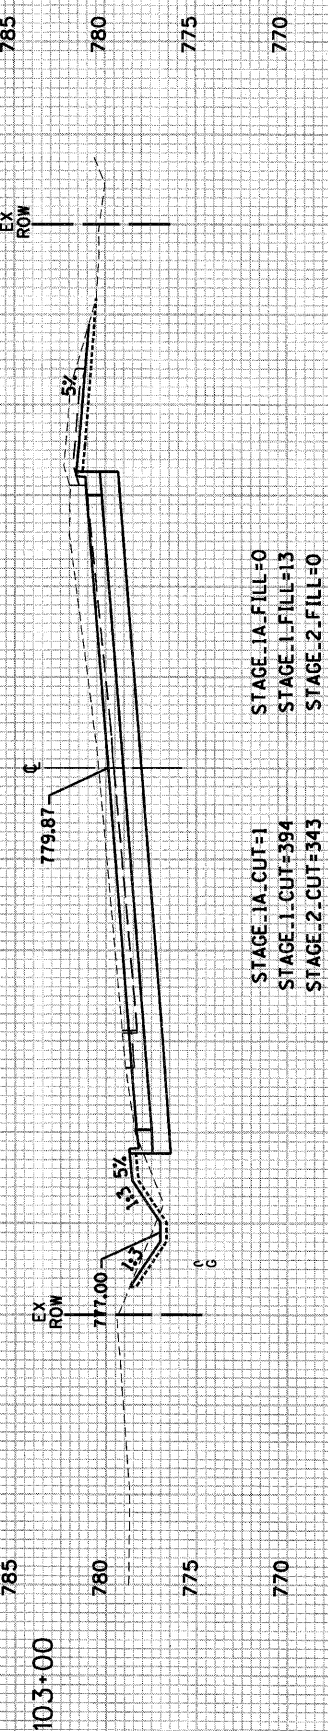
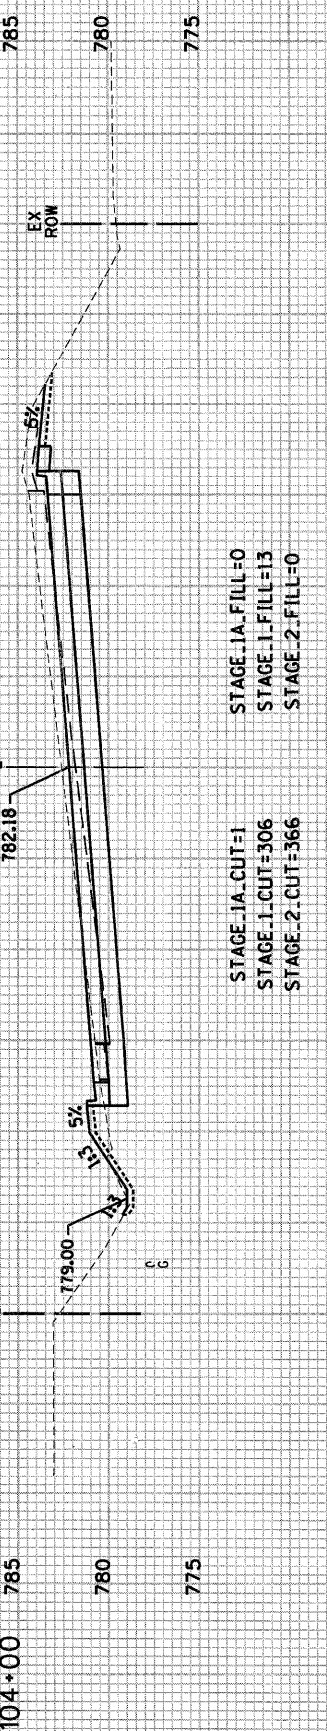
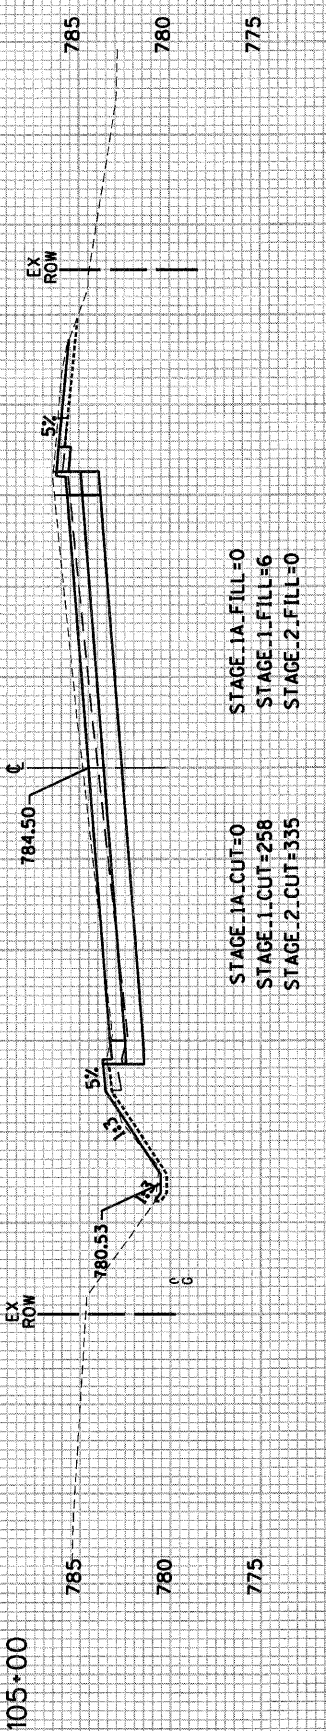
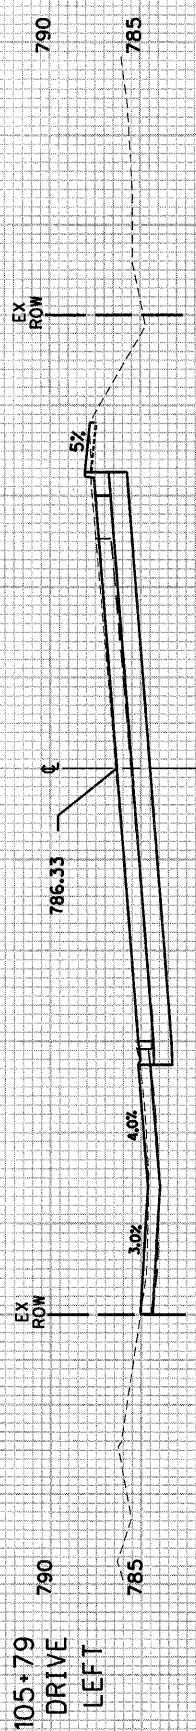
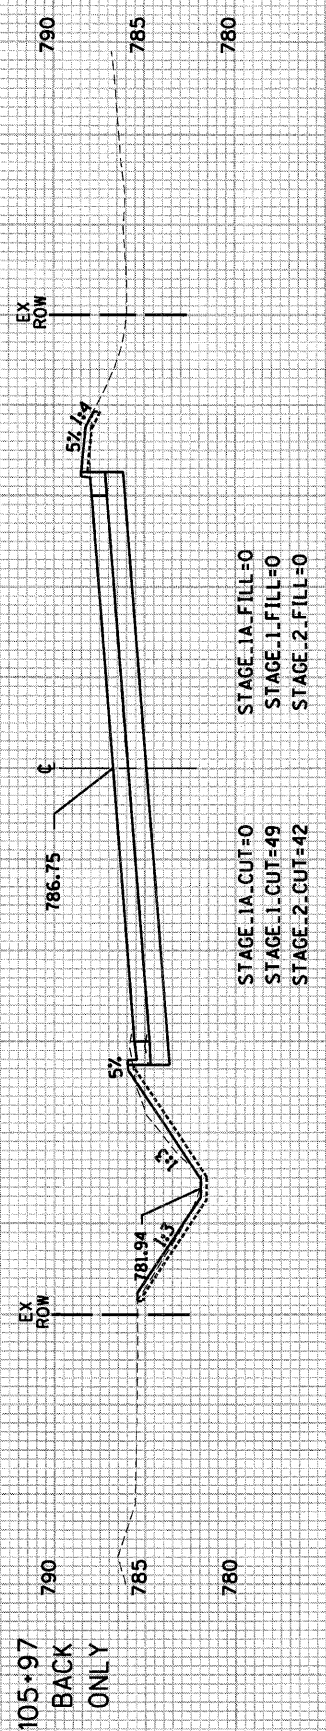


CONTRACT NO. 60956				
F.A.P. RT#	SECTION	COUNTY	TOTAL SHEETS	SHEET NO.
344	(46-15847)WRS-2	LAKE	234	234
STA. 103+00		TO STA. 106+00		
FED. ROAD DIST. NO. 7		ILLINOIS	FED. AID PROJECT	

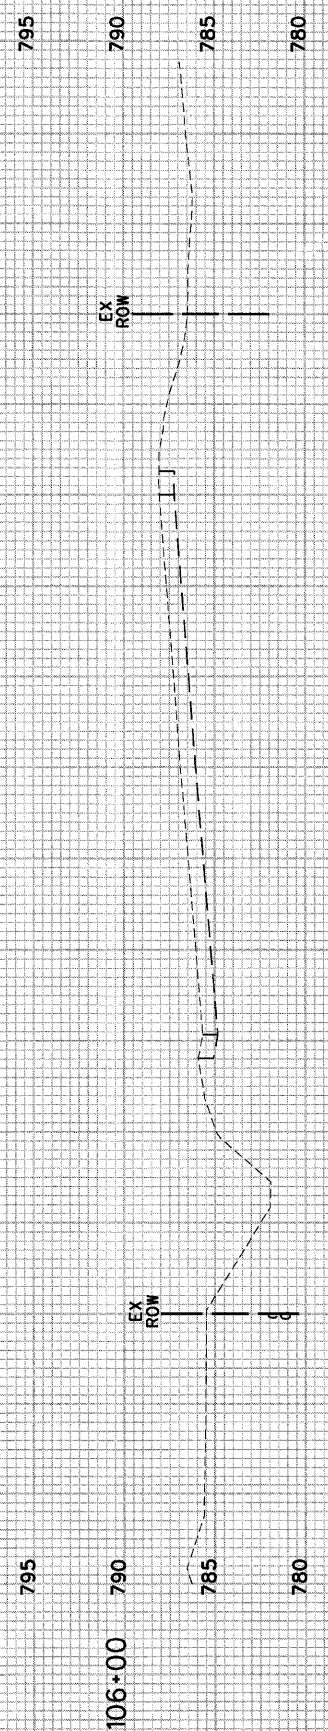

SCALE: 1" = 10' HORIZ.
1" = 5' VERT.