
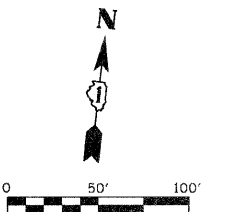


LEGEND

- - - REMOVAL LIMITS (PVTM, DRV, C&G AND MEDIANS)
- X TREE REMOVAL
- o TREE PRUNING & TREE ROOT PRUNING

NOTES:
1. ALL SURFACES ARE PCC UNLESS OTHERWISE NOTED.

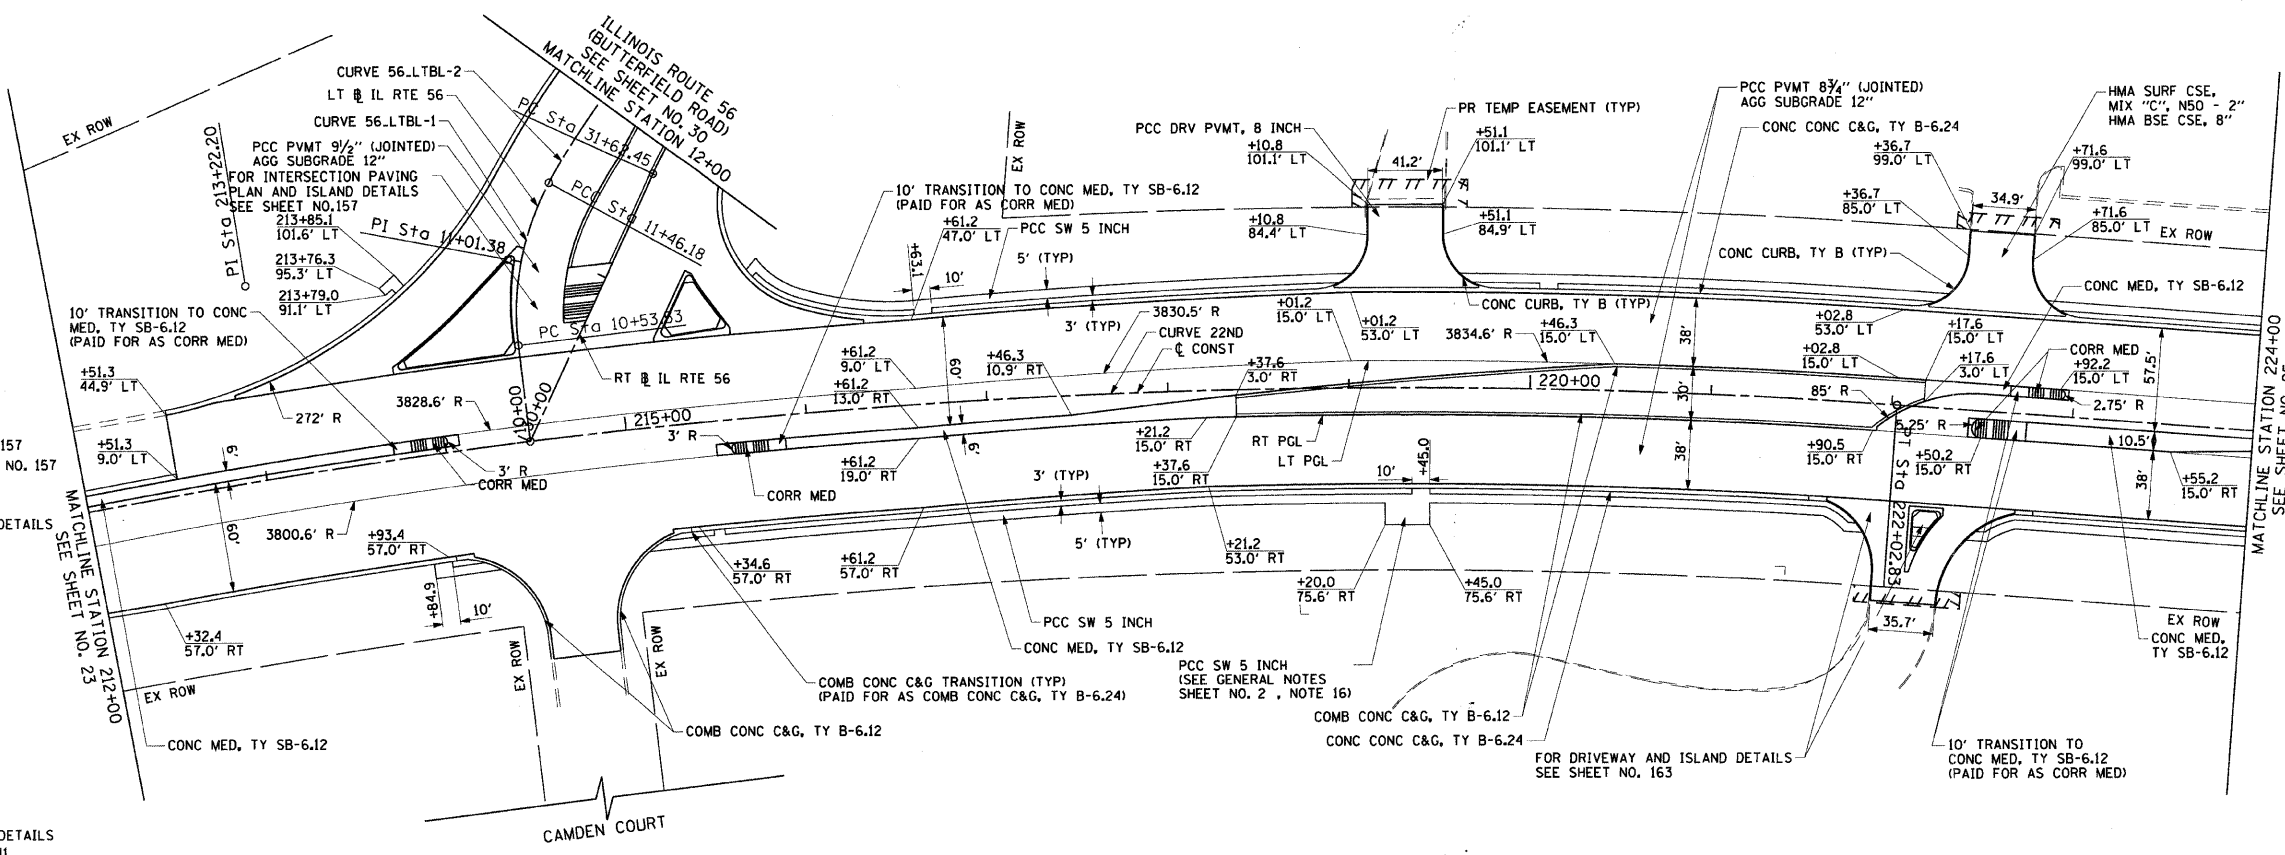

LT & IL RTE 56 (BUTTERFIELD ROAD) CURVE 56.LTBL-2
 PI STA. = 12+77.84
 Δ = 36° 26' 17" (RT)
 D = 14° 19' 26"
 R = 400.00'
 T = 131.66'
 L = 254.39'
 E = 21.11'
 e = 4.00%
 T.R. = SEE SHEET NO. 157
 S.E. RUN = SEE SHEET NO. 157
 P.C.C. STA. = 11+46.18
 P.T. STA. = 14+00.56
 FOR SUPERELEVATION DETAILS SEE SHEET NO. 42.

- NOTES:**
1. ALL ENTRANCES ARE COMMERCIAL ENTRANCES.
 2. ALL DRIVEWAY RADII ARE 30' UNLESS OTHERWISE NOTED.
 3. FOR DRIVEWAY DETAILS SEE SHEET NO. 250 AND 251.
 4. FOR CONCRETE MEDIAN TRANSITION DETAILS SEE SHEET NO. 164.
 5. FOR RIGHT-OF-WAY INFORMATION SEE PLAT SHEET NO. 145 TO 156.
 6. ALL SIDEWALK RAMPS MUST BE ADA COMPLIANT (STANDARD 424001)

FILE NAME = g:\ch7\0861\road\SHETS\016\012-SHT-PL	USER NAME = BAW:tot	DESIGNED - JMG	REVISED -	STATE OF ILLINOIS DEPARTMENT OF TRANSPORTATION	22nd STREET REMOVAL PLAN AND ROADWAY PLAN	F.A.U. RTE.	SECTION	COUNTY	TOTAL SHEETS	SHEET NO.	
PLT SCALE = 50.0000' / IN.	CHECKED - JRH	REVISED -	1453			55WRS	DuPAGE	362	24		
PLT DATE = 8/5/2009	DATE = 07/24/2009	REVISED -	SCALE: 1"=50'			SHEET NO. 24 OF 362 SHEETS		STA. 212+00 TO STA. 224+00			
						CONTRACT NO. 60D12					