


**LEGEND**

- REMOVAL LIMITS (PVMT, DRV, C&G AND MEDIANS)
- ⊗ TREE REMOVAL
- ⊙ TREE PRUNING & TREE ROOT PRUNING

**NOTES:**  
 1. ALL SURFACES ARE PCC UNLESS OTHERWISE NOTED.

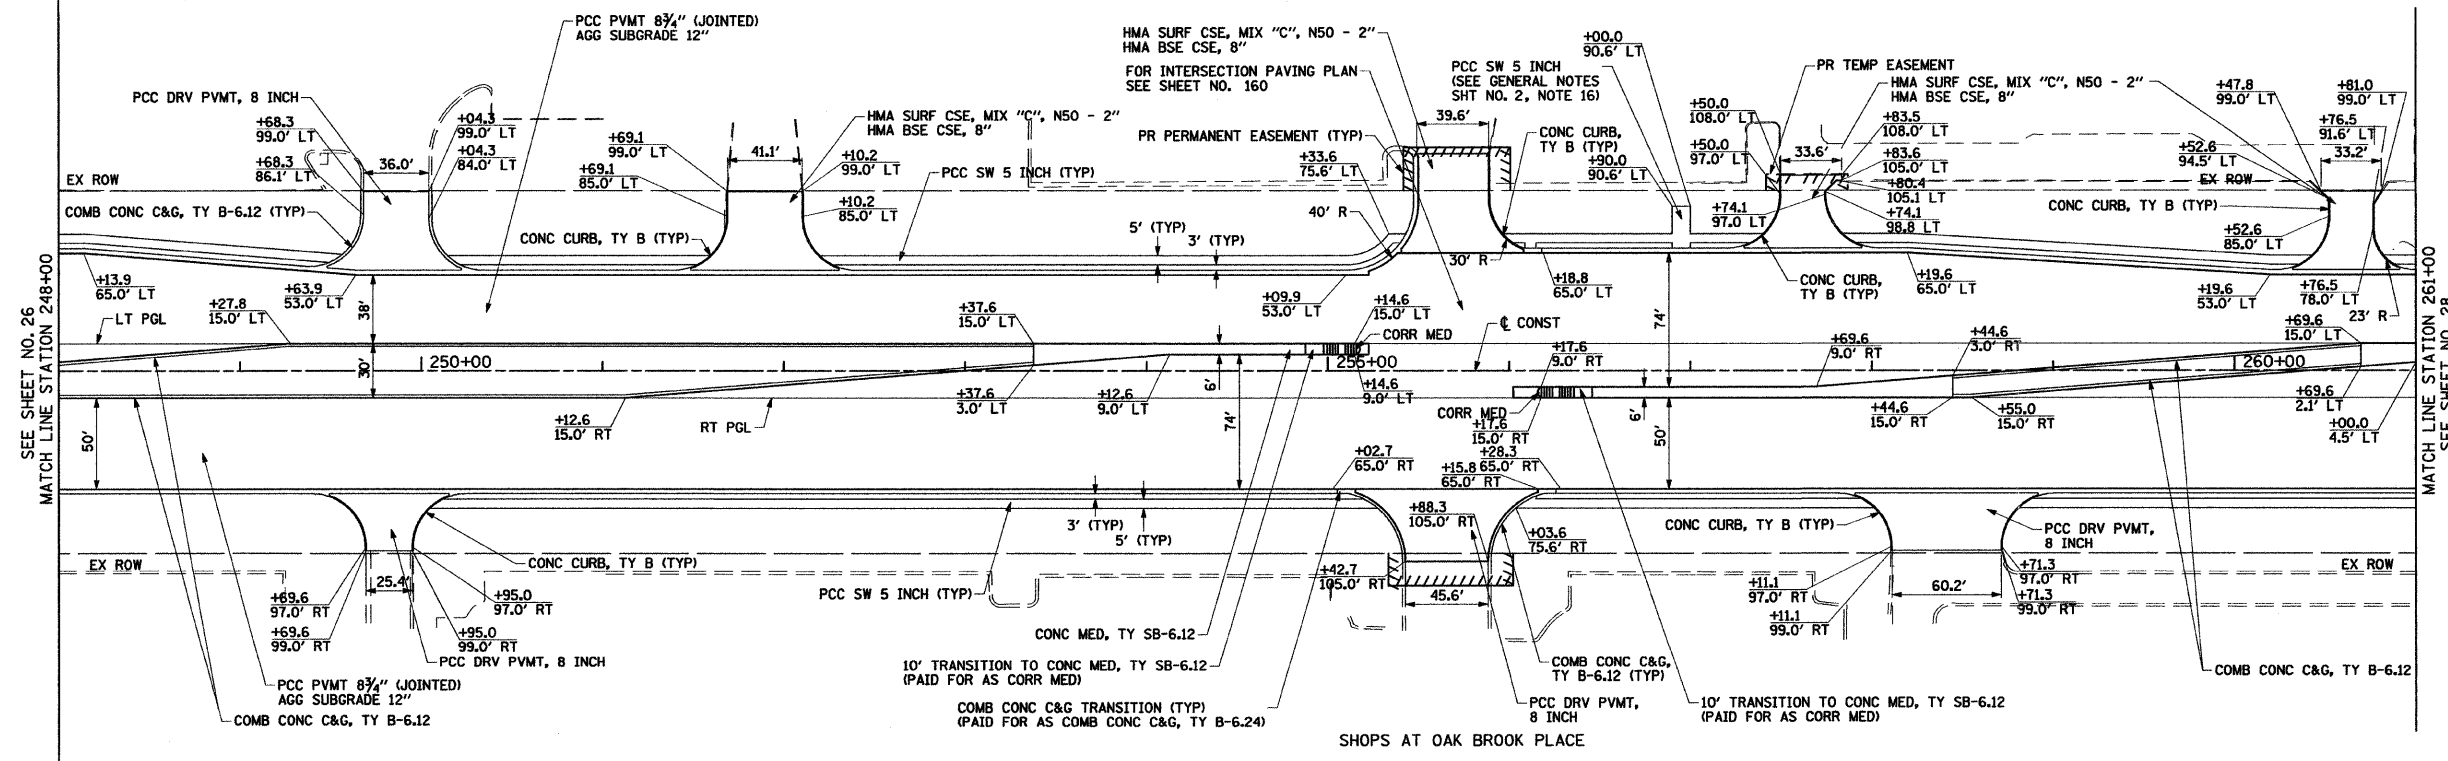

**NOTES:**

1. ALL ENTRANCES ARE COMMERCIAL ENTRANCES.
2. ALL DRIVEWAY RADII ARE 30' UNLESS OTHERWISE NOTED.
3. FOR DRIVEWAY DETAILS SEE SHEET NO. 250 AND 251.
4. FOR CONCRETE MEDIAN TRANSITION DETAILS SEE SHEET NO. 164.
5. FOR RIGHT-OF-WAY INFORMATION SEE PLAT SHEET NO. 145 TO 156.
6. ALL SIDEWALK RAMPS MUST BE ADA COMPLIANT (STANDARD 424001)

FILE NAME =	USER NAME = BAW\bart	DESIGNED - JMG	REVISED -	<b>STATE OF ILLINOIS DEPARTMENT OF TRANSPORTATION</b>	<b>22nd STREET REMOVAL PLAN AND ROADWAY PLAN</b>				F.A.U. RTE.	SECTION	COUNTY	TOTAL SHEETS	SHEET NO.
gr\ch07\0061\road\1\016012-SHT-PL	AW-05.dgn	DRAWN - BAW	REVISED -						1453	55WRS	DUPAGE	362	27
PLOT SCALE = 5/8"=1'-0"	CHECKED - JRH	PLOT DATE = 3/31/2010	REVISED -						CONTRACT NO. 60D12				
	DATE - 4/1/2010	REVISED -	SCALE: 1"=50' SHEET NO. 27 OF 362 SHEETS STA. 248+00 TO STA. 261+00 FED. ROAD DIST. NO. 7 ILLINOIS FED. AID PROJECT										