



PLAN	SURVEYED	BY	DATE
NOTE BOOK	ALIGNED		
NO.	NO.		
	NO.		

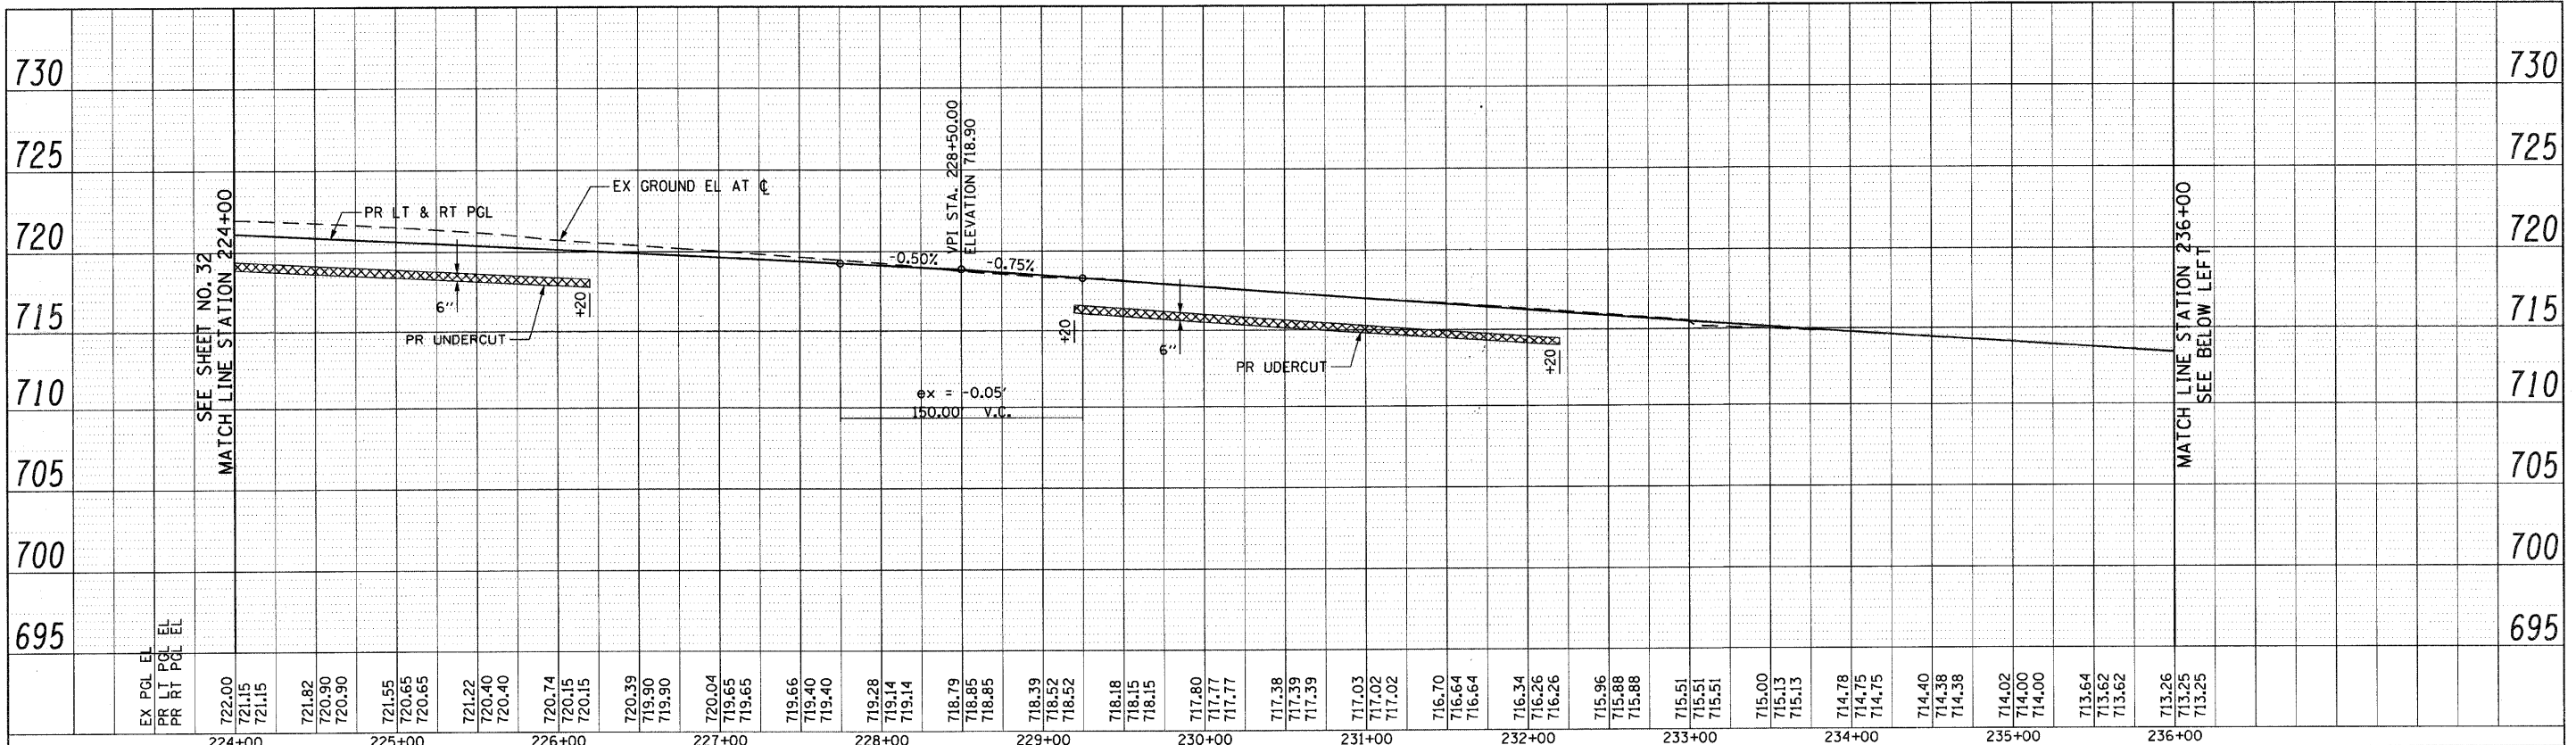

PROFILE	SURVEYED	BY	DATE
NOTE BOOK	ALIGNED		
NO.	NO.		
	NO.		

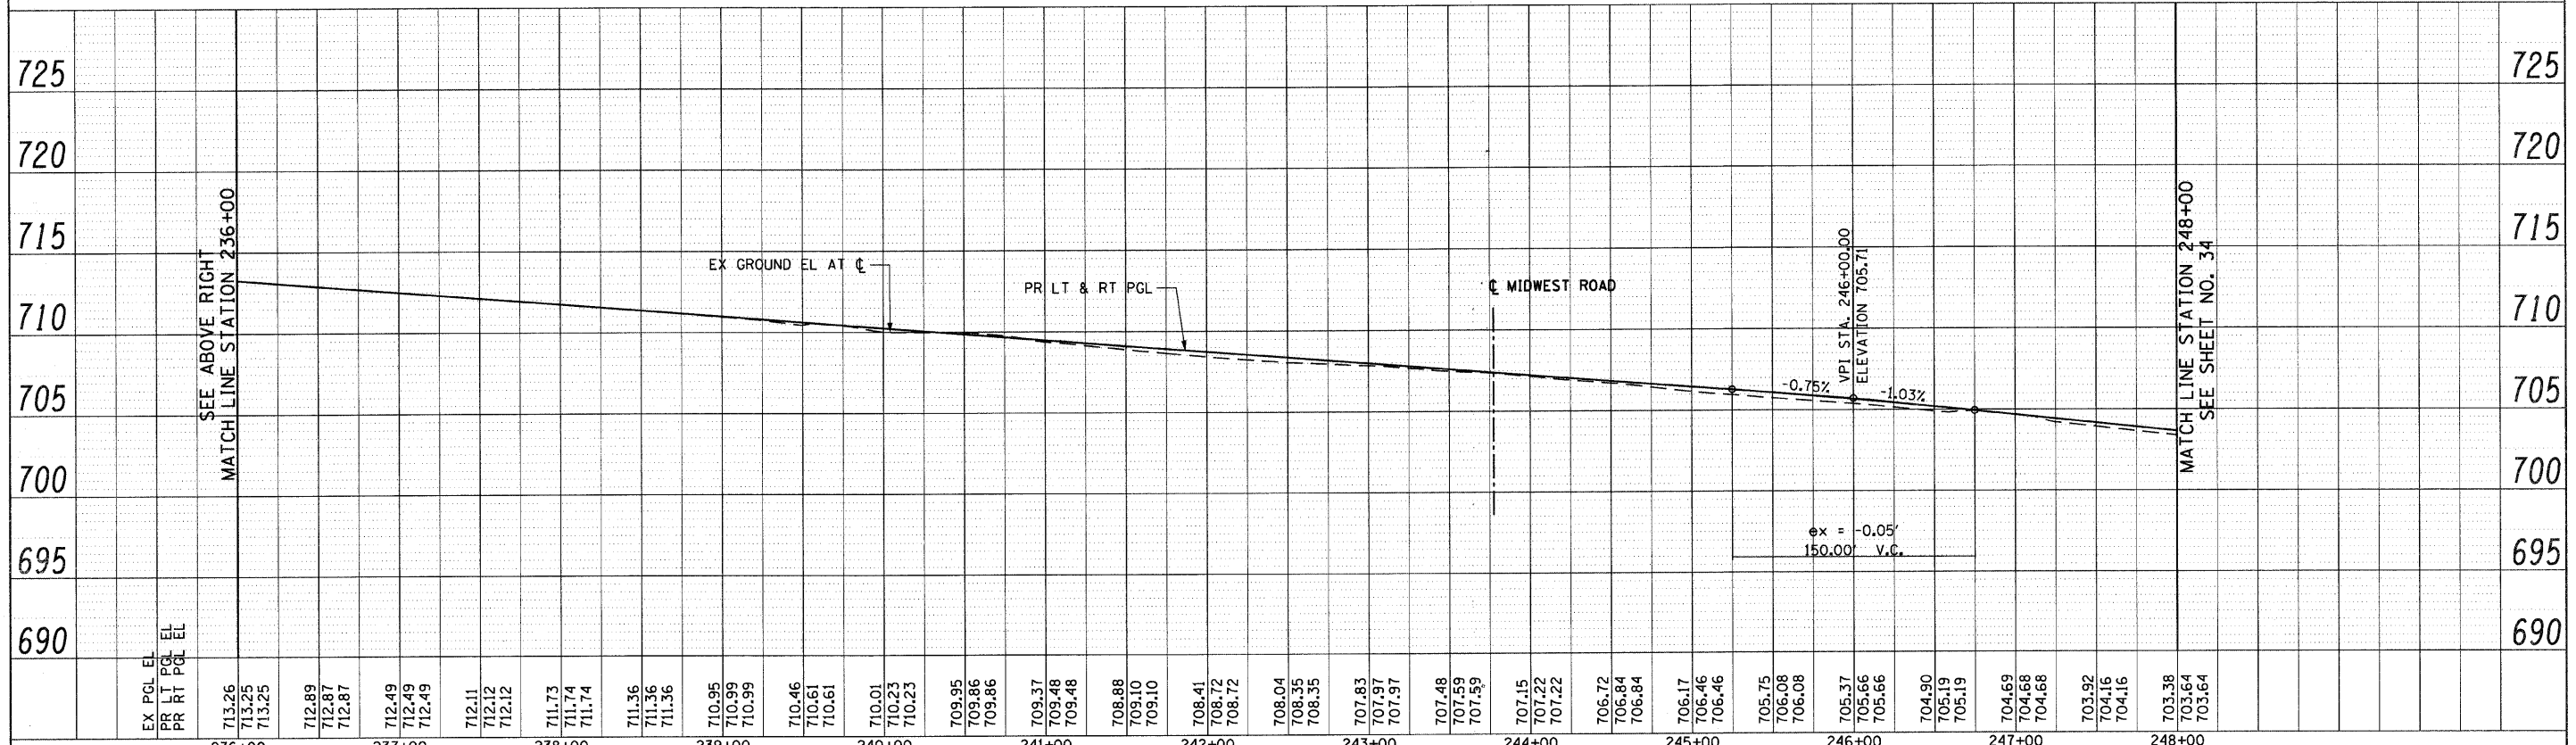

FILE NAME =	USER NAME = BAW.tort	DESIGNED - JMG	REVISED -	STATE OF ILLINOIS DEPARTMENT OF TRANSPORTATION	22nd STREET ROADWAY PROFILE		F.A.U. RTE.	SECTION	COUNTY	TOTAL SHEETS	SHEET NO.	
g:\ch\07\0861\road\SHEETS\0160012-SHT-ROAD-PROFILE-2.dgn	PROFILE-2.dgn	DRAWN - JMG	REVISED -		SCALE: HORIZ. 1"=50'	SHEET NO. 33 OF 362 SHEETS	STA. 224+00 TO STA. 248+00	1453	55WRS	DuPAGE	362	33
PLOT SCALE = 50.0000" / IN.	CHECKED - JRH	REVISED -			FED. ROAD DIST. NO. 7 ILLINOIS FED. AID PROJECT			CONTRACT NO. 60D12				
PLOT DATE = 8/5/2009	DATE - 07/24/2009	REVISED -										